



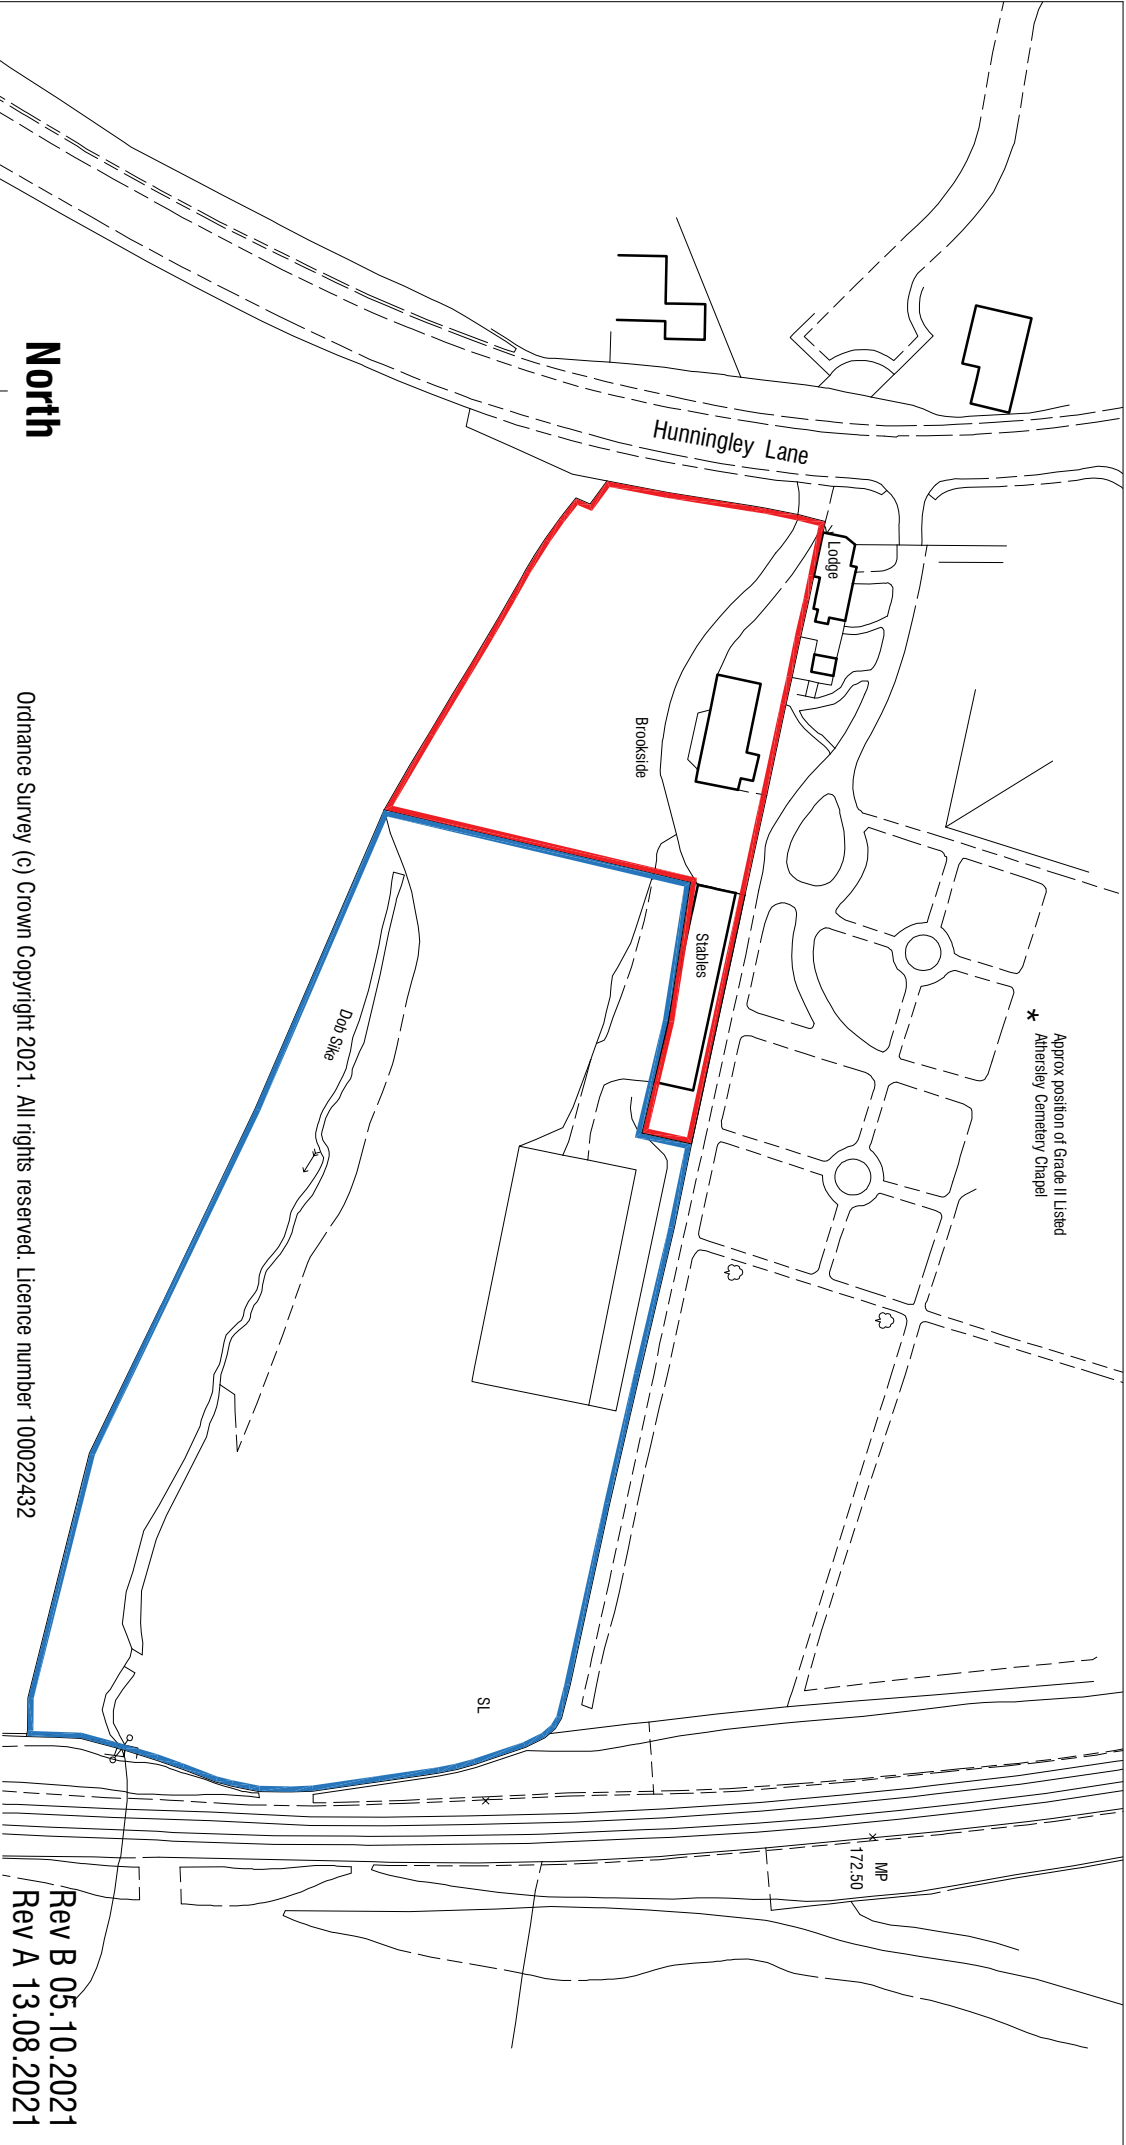

Ordnance Survey (c) Crown Copyright 2021. All rights reserved. Licence number 100022432

Rev B 05.10.2021
Rev A 13.08.2021

North

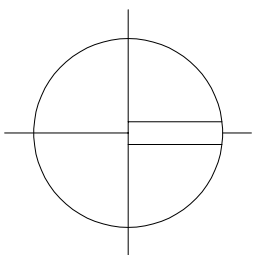

BROOKSIDE
HUNNINGLEY LANE
BARNSELEY
S70 3DU

LOCATION PLAN

Scale 1:1250

Date JUNE 2021

Ref 20.22

Drwg No **0S1** Rev B

mboothdesign

architectural design and building consultants

Fairfield House
Barneslai Close Barnsley
S70 2FL
M: 07881898300
E: mark@mboothdesign.co.uk