




EXISTING FRONT ELEVATION

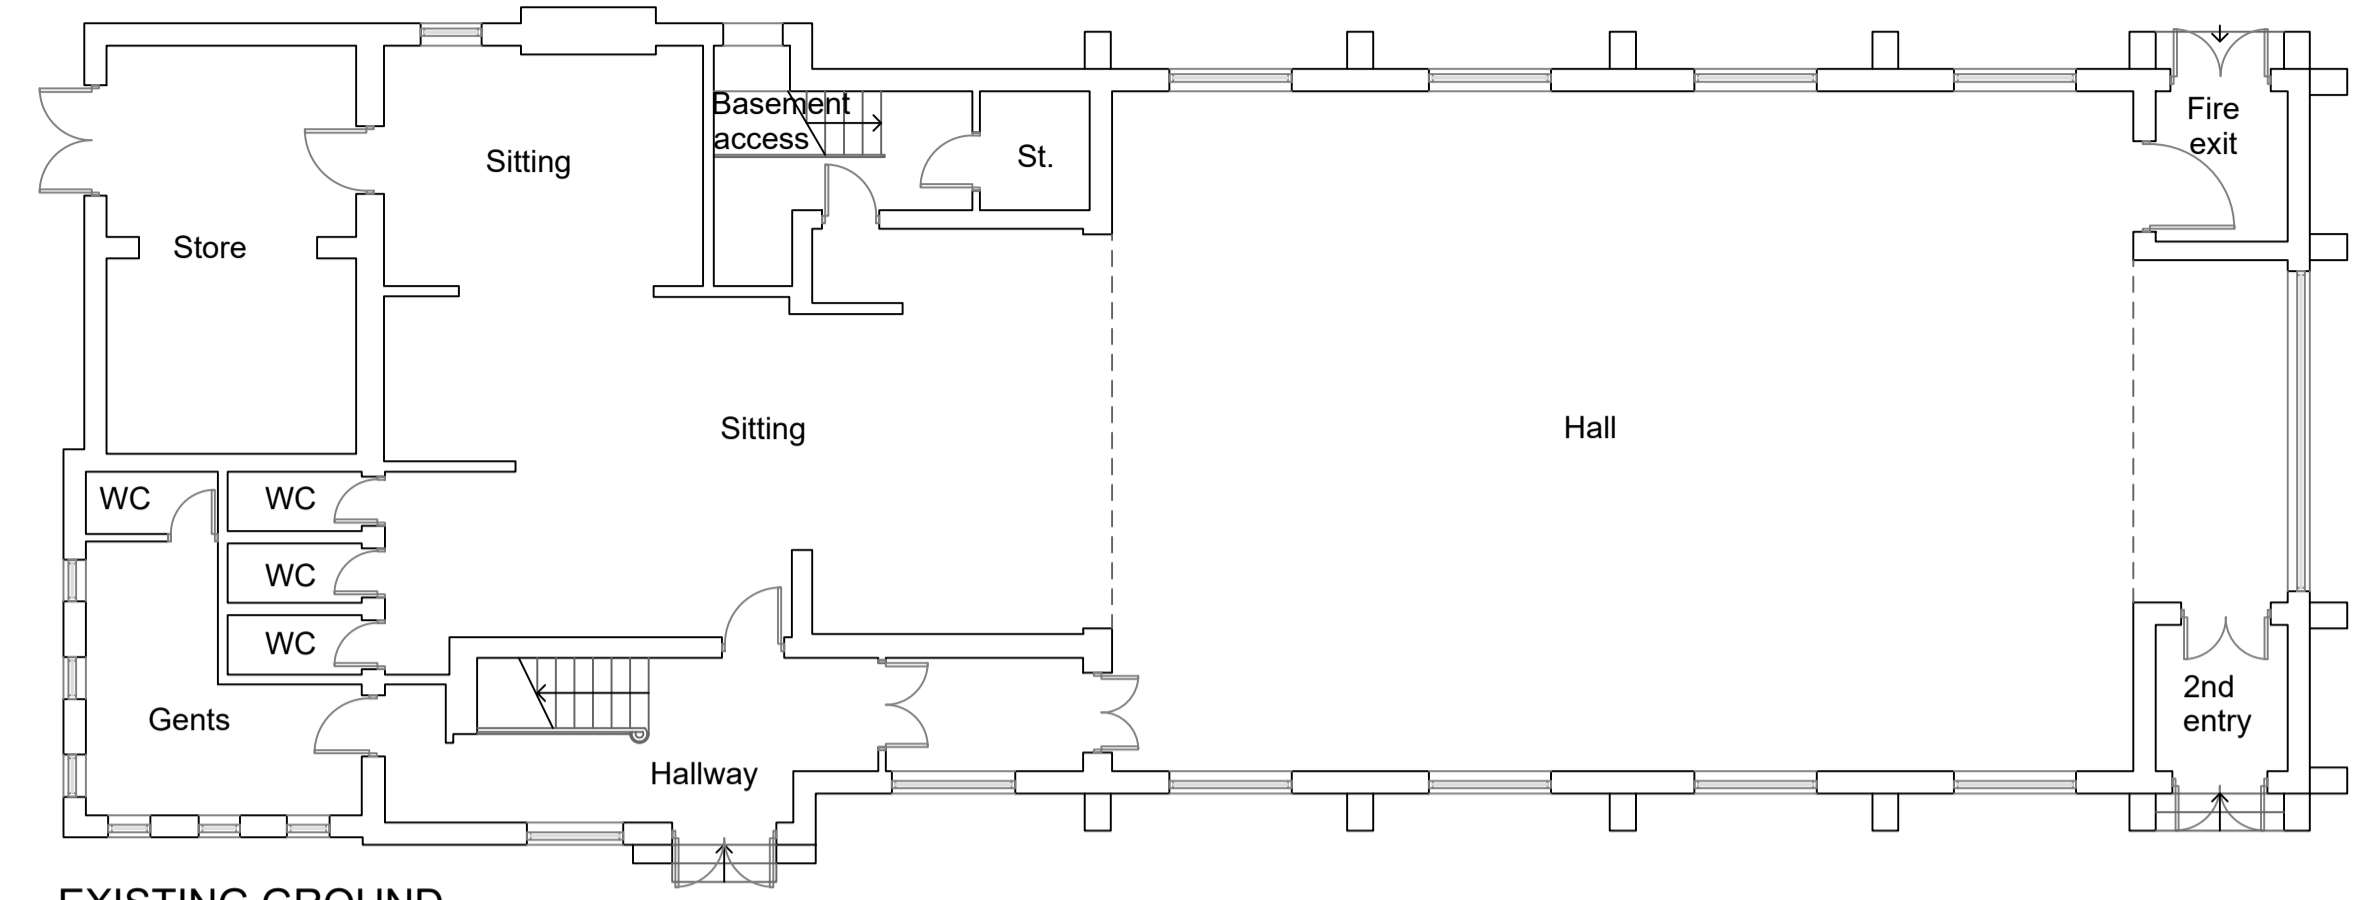


EXISTING GROUND FLOOR PLAN



EXISTING SIDE ELEVATION




EXISTING SIDE ELEVATION

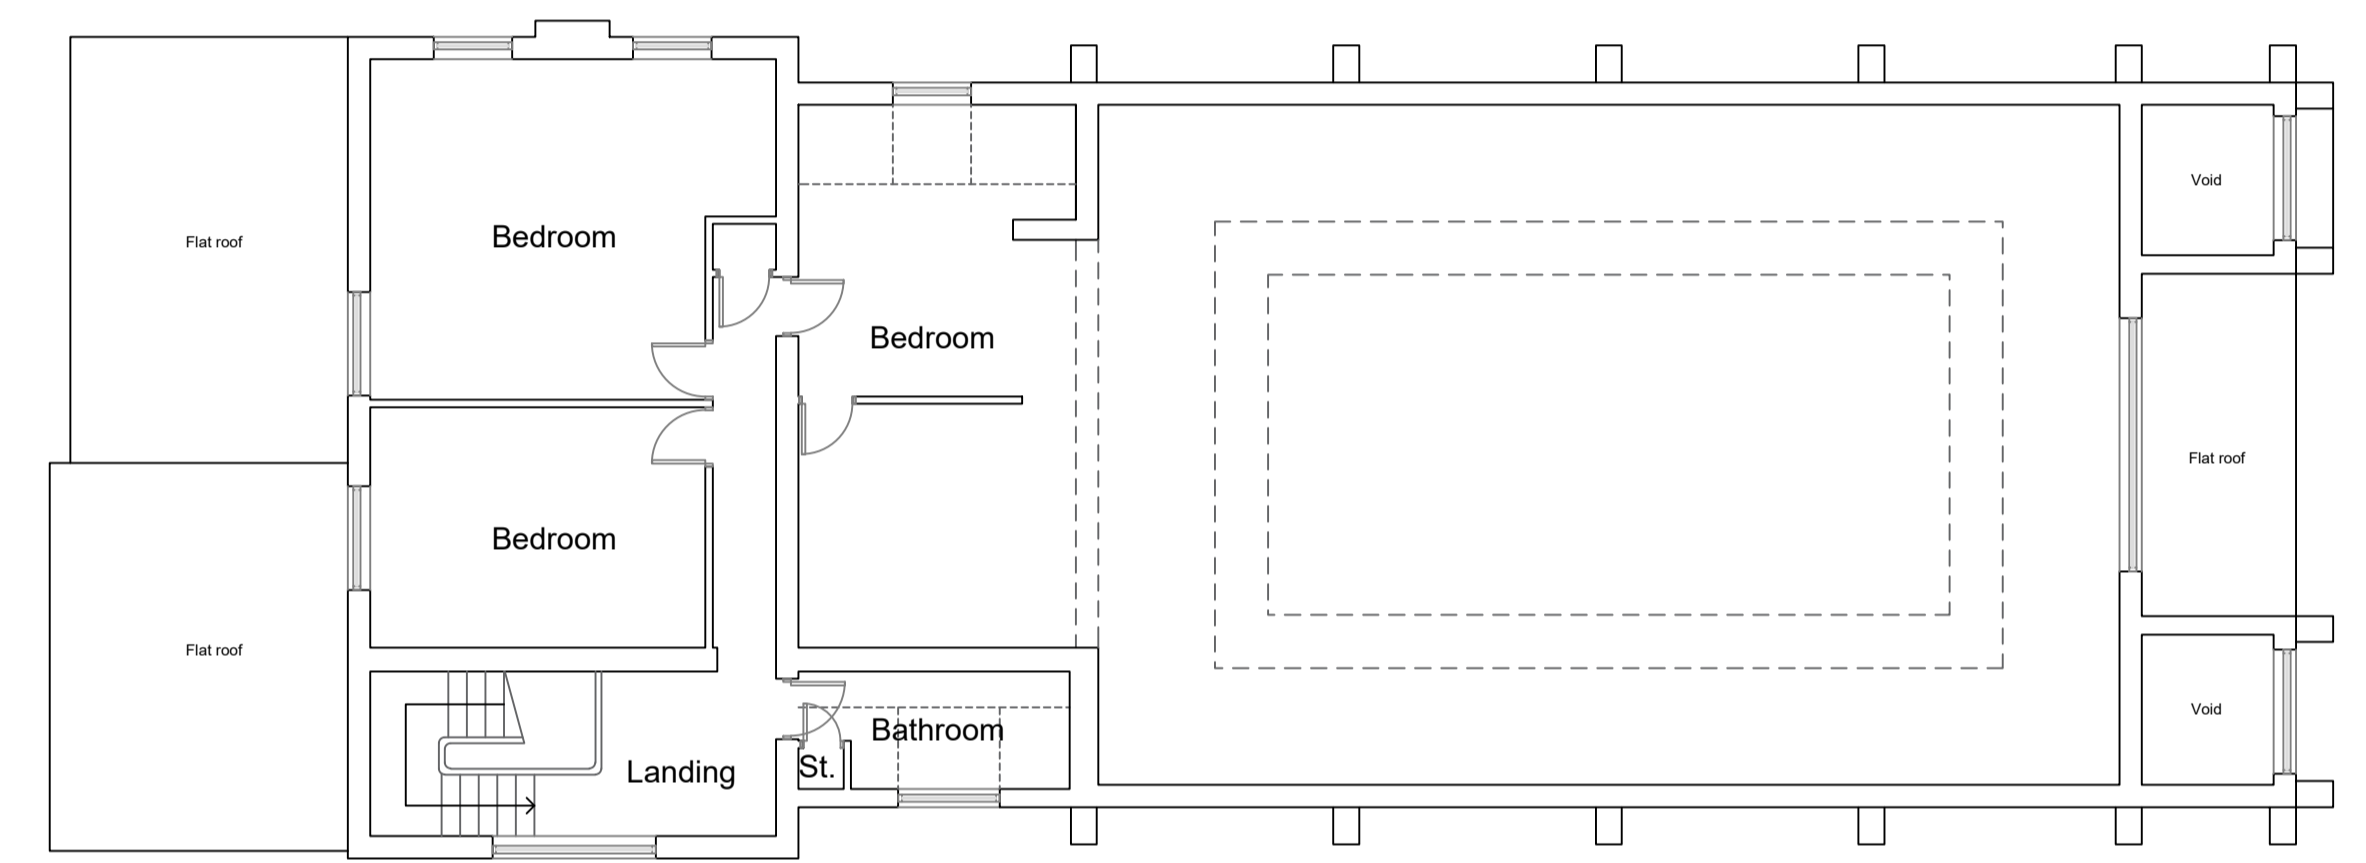

EXISTING FIRST FLOOR PLAN



EXISTING REAR ELEVATION

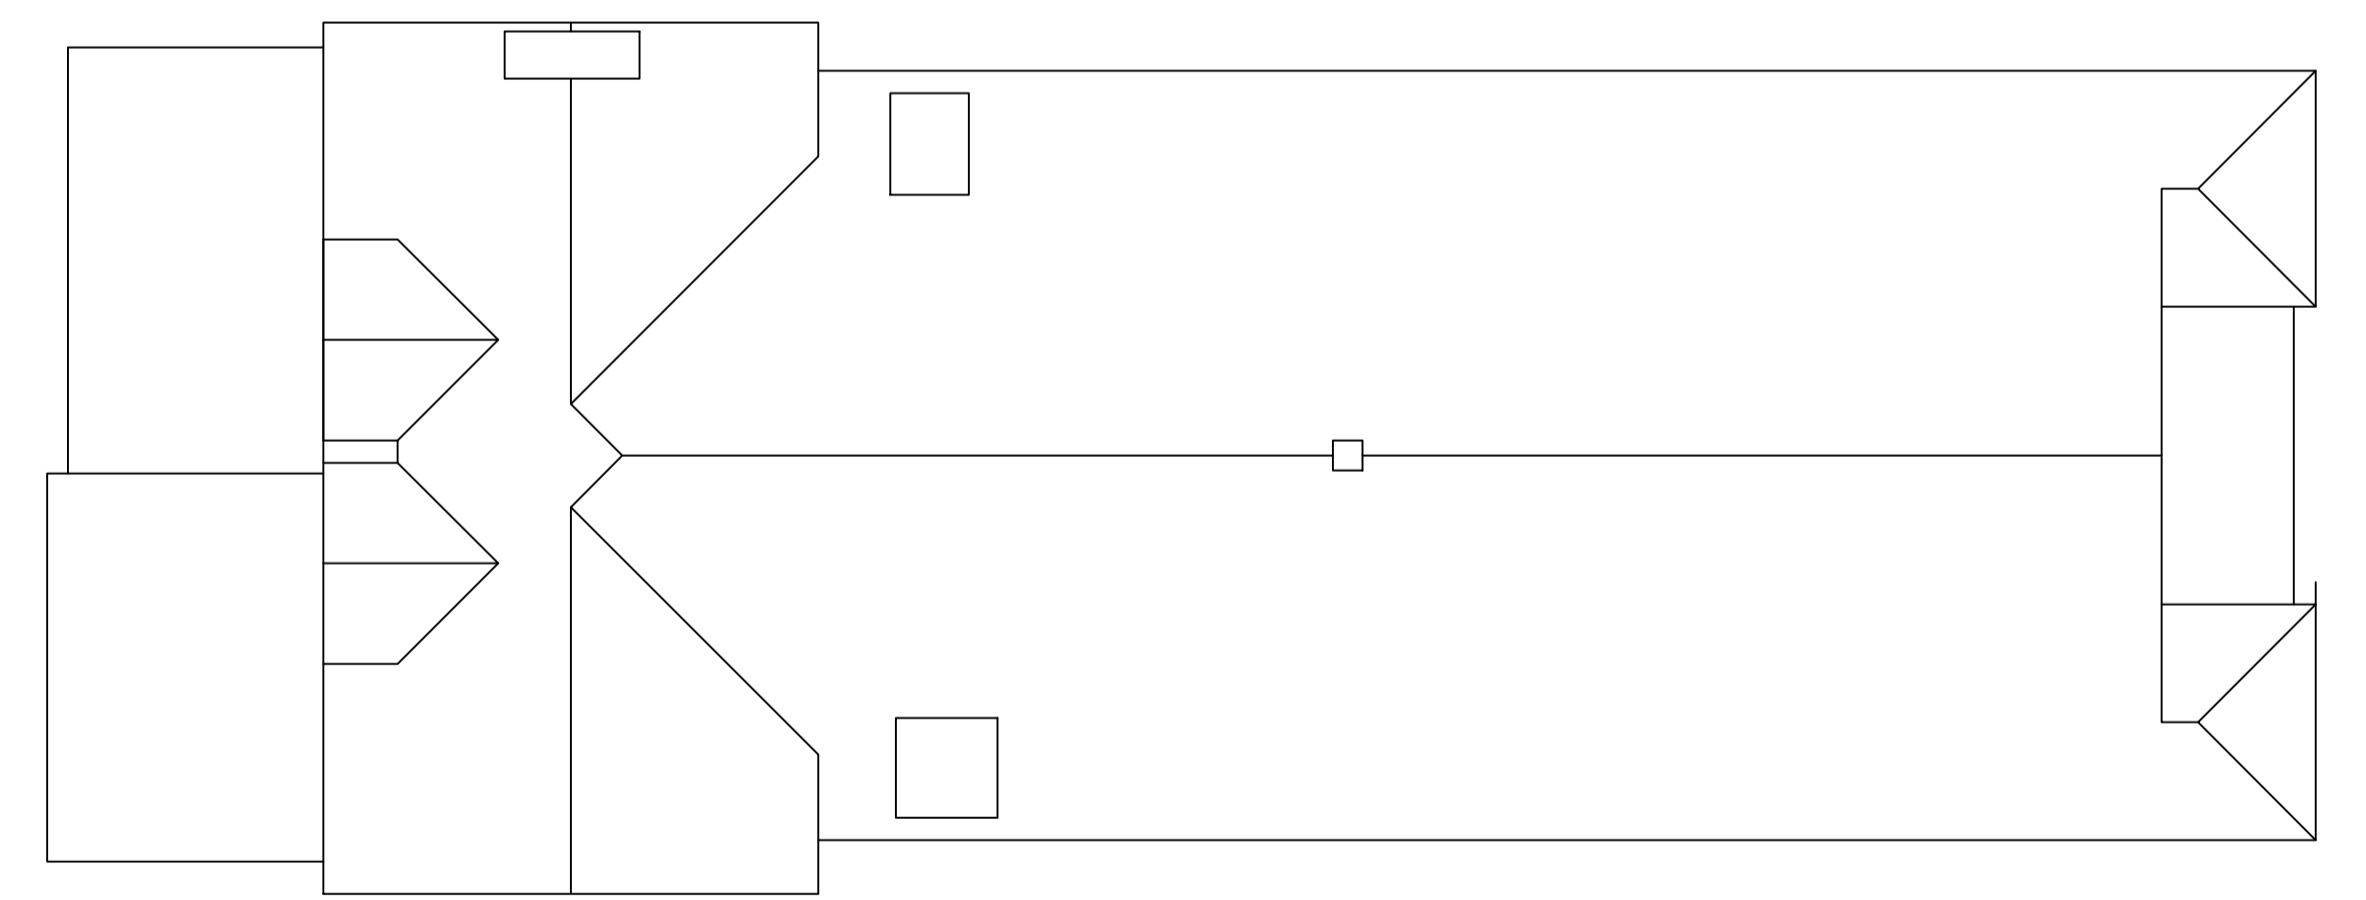

EXISTING ROOF

FLOOR PLAN

REV DATE DESCRIPTION

| | |
|--|--------------------|
| GREYSTAR HOMES LTD 20 SWAN ST MANCHESTER M4 5JW | |
| CONVERSION OF EXISTING BUILDING INTO 3 TOWNHOUSES | |
| BRIERLY VILLAGE HALL, CHURCH GATE, BARNSELY, S72 9JG | |
| EXISTING PLANS AND ELEVATION | PLANNING |
| DATE - 08/09/2025 | SCALE - 1:100 @ A1 |

Sketch schemes may be based on plan information of unknown origin and are subject to Topographical survey, Geotechnical survey, Arboricultural and Ecological survey, Planning, Building Regulations, Highways and other Statutory Authorities.

Structural Elements, including, but not limited to, steel beams, columns, steel and concrete lintels, foundations etc are strictly to structural engineers design and calculation.

DO NOT SCALE FROM THIS DRAWING.

THIS DRAWING IS COPYRIGHT OF GREYSTAR HOMES LTD AND MUST NOT BE REPLICATED WITHOUT WRITTEN CONSENT

