

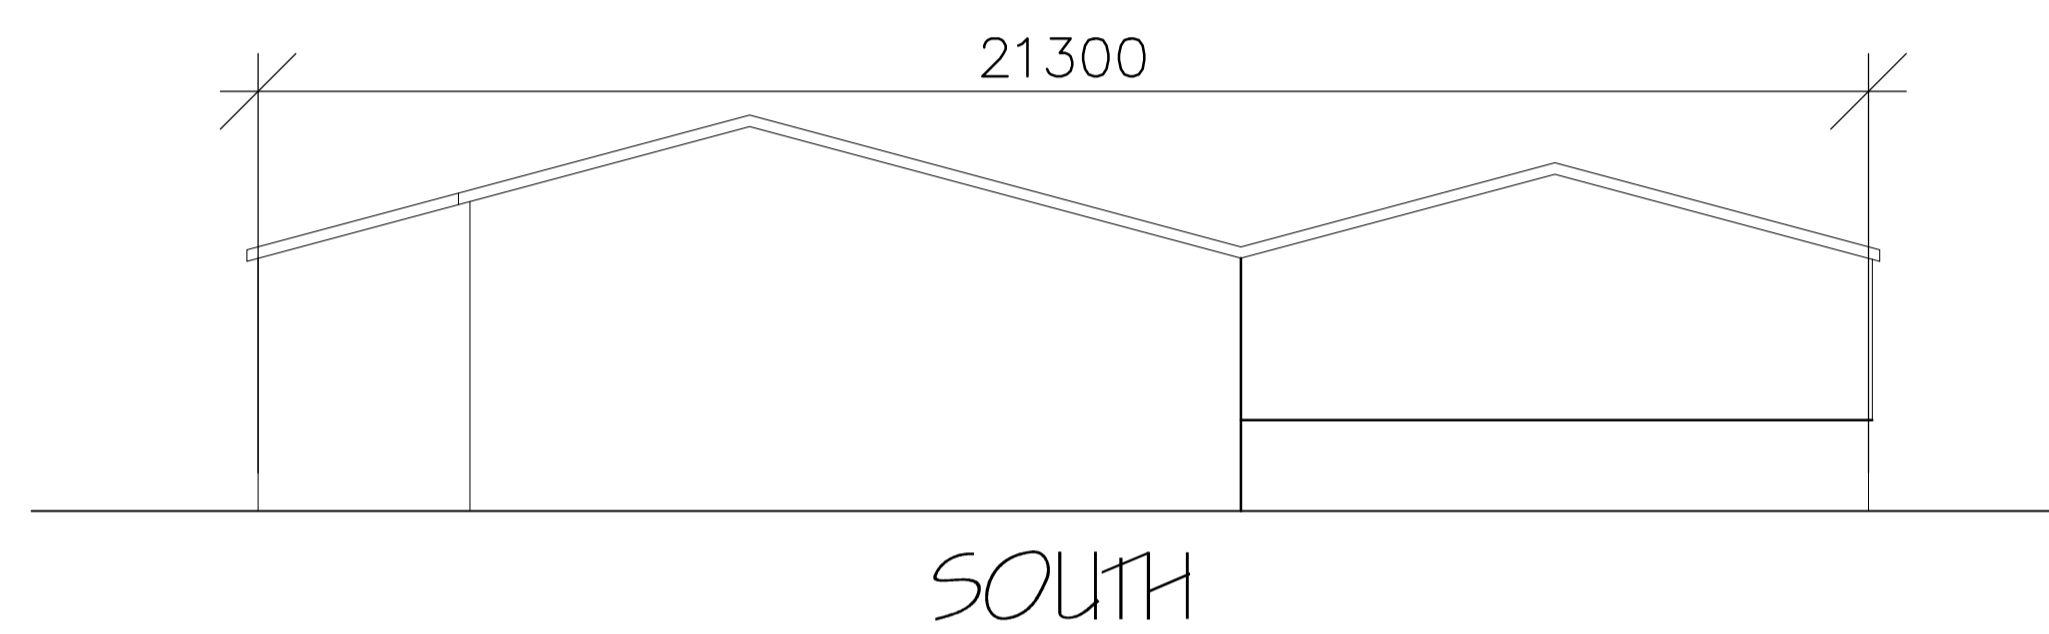
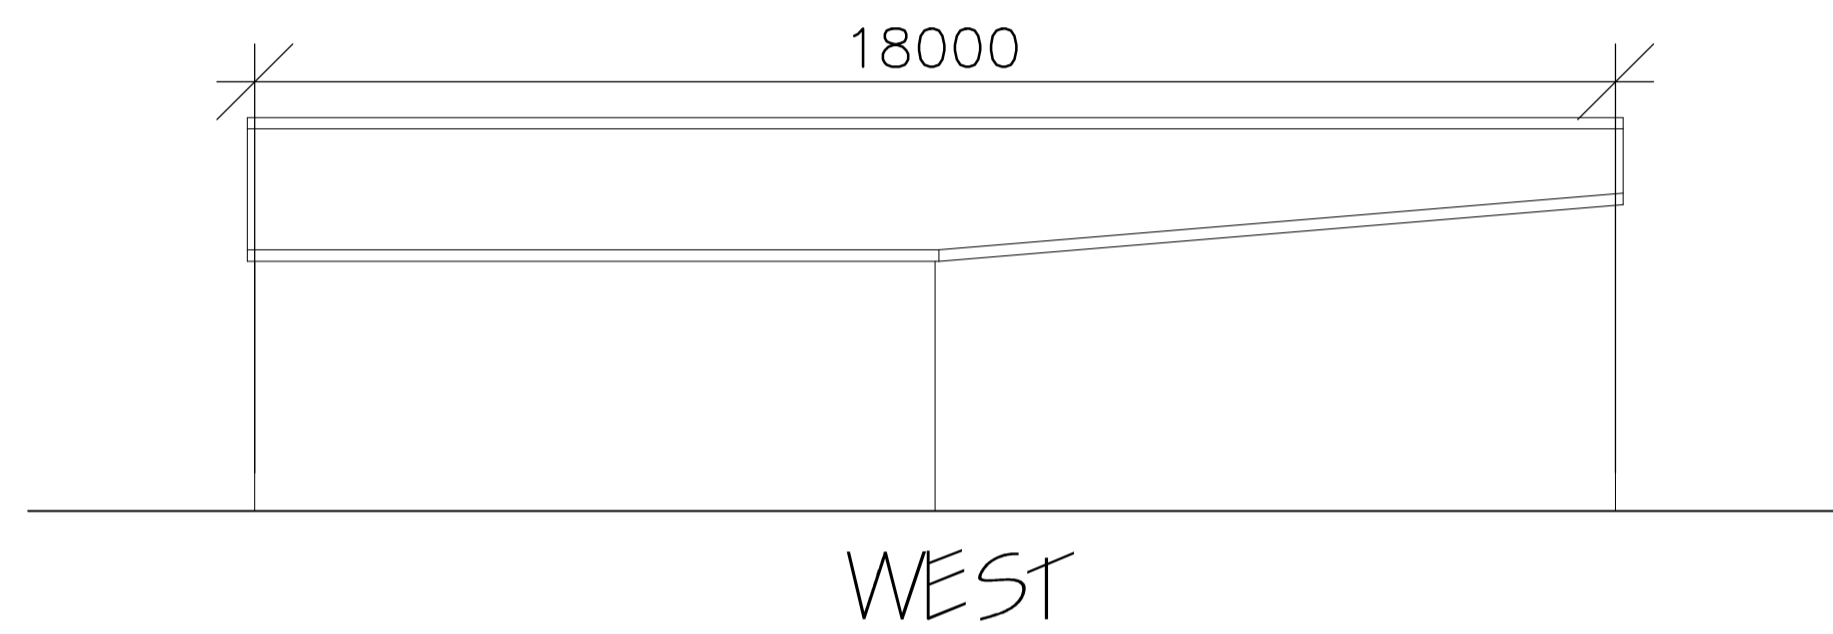
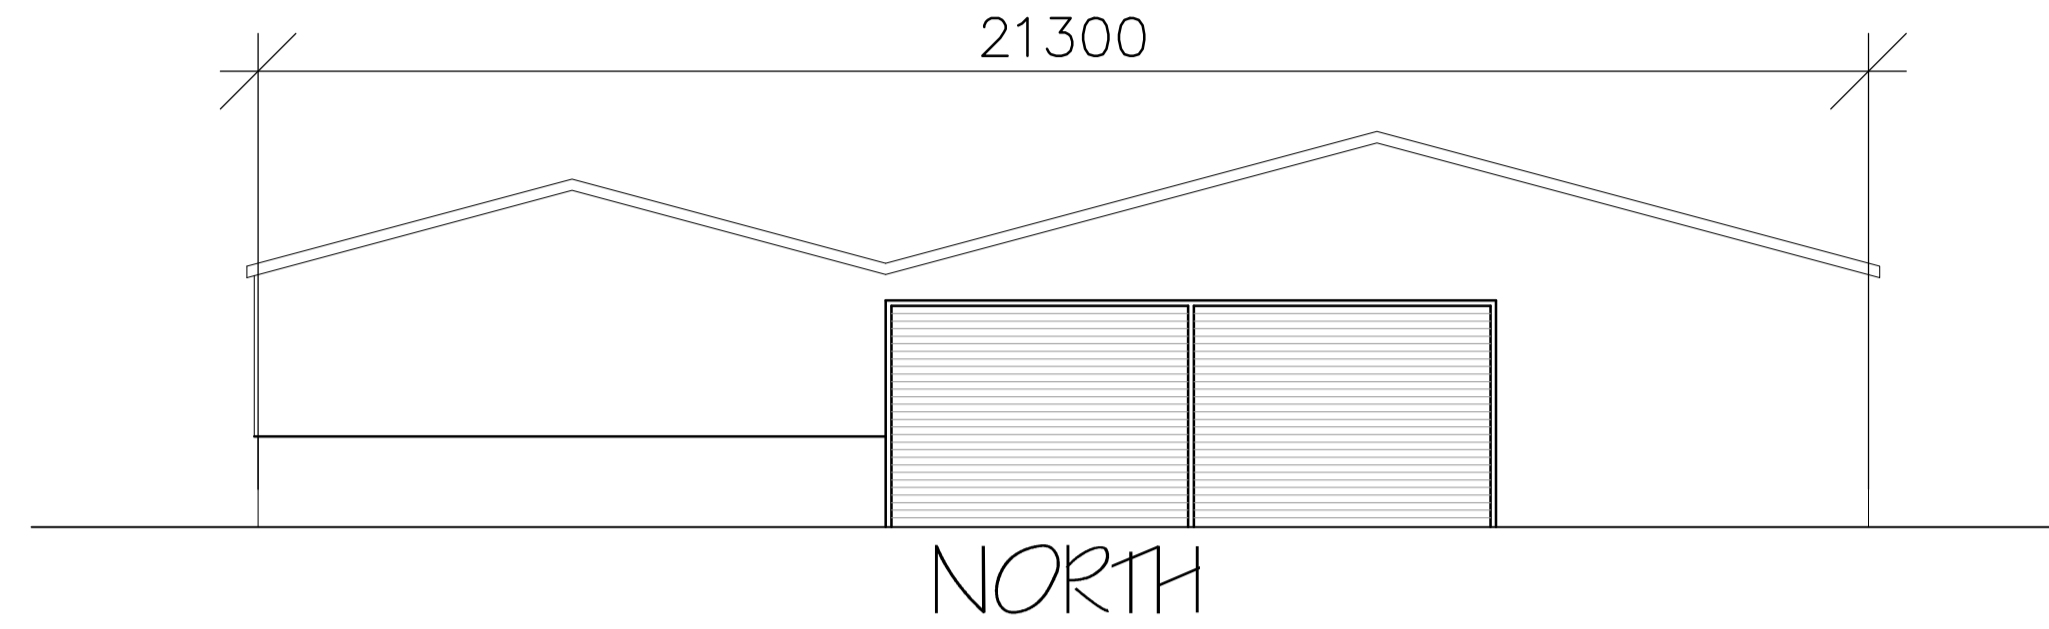
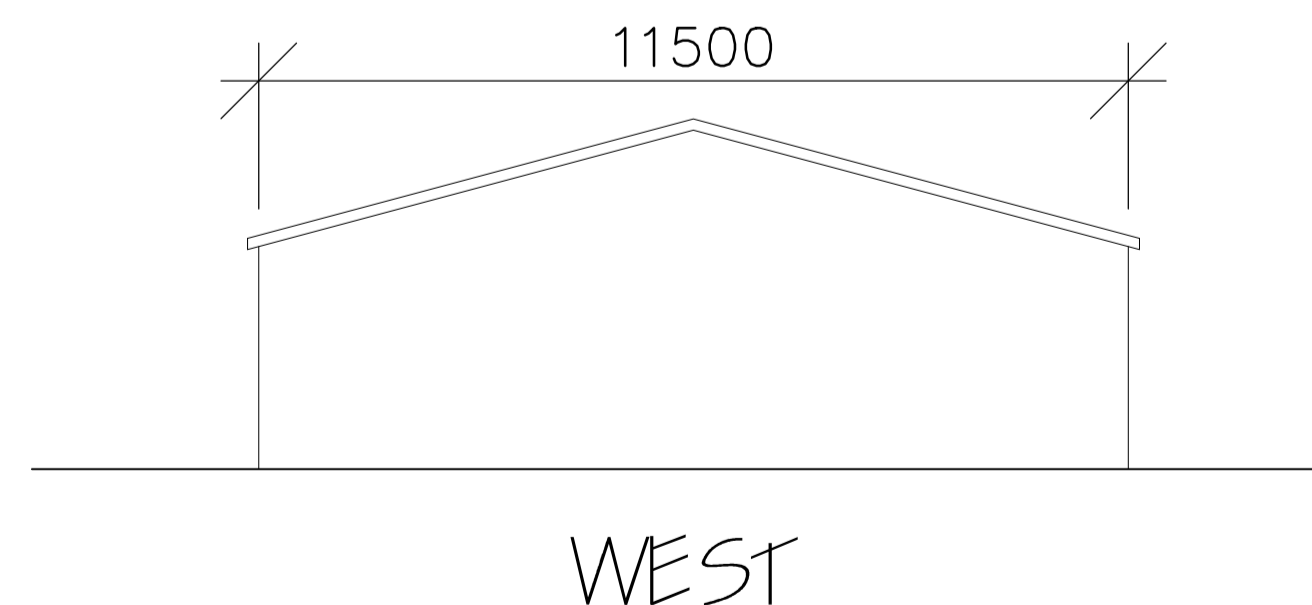
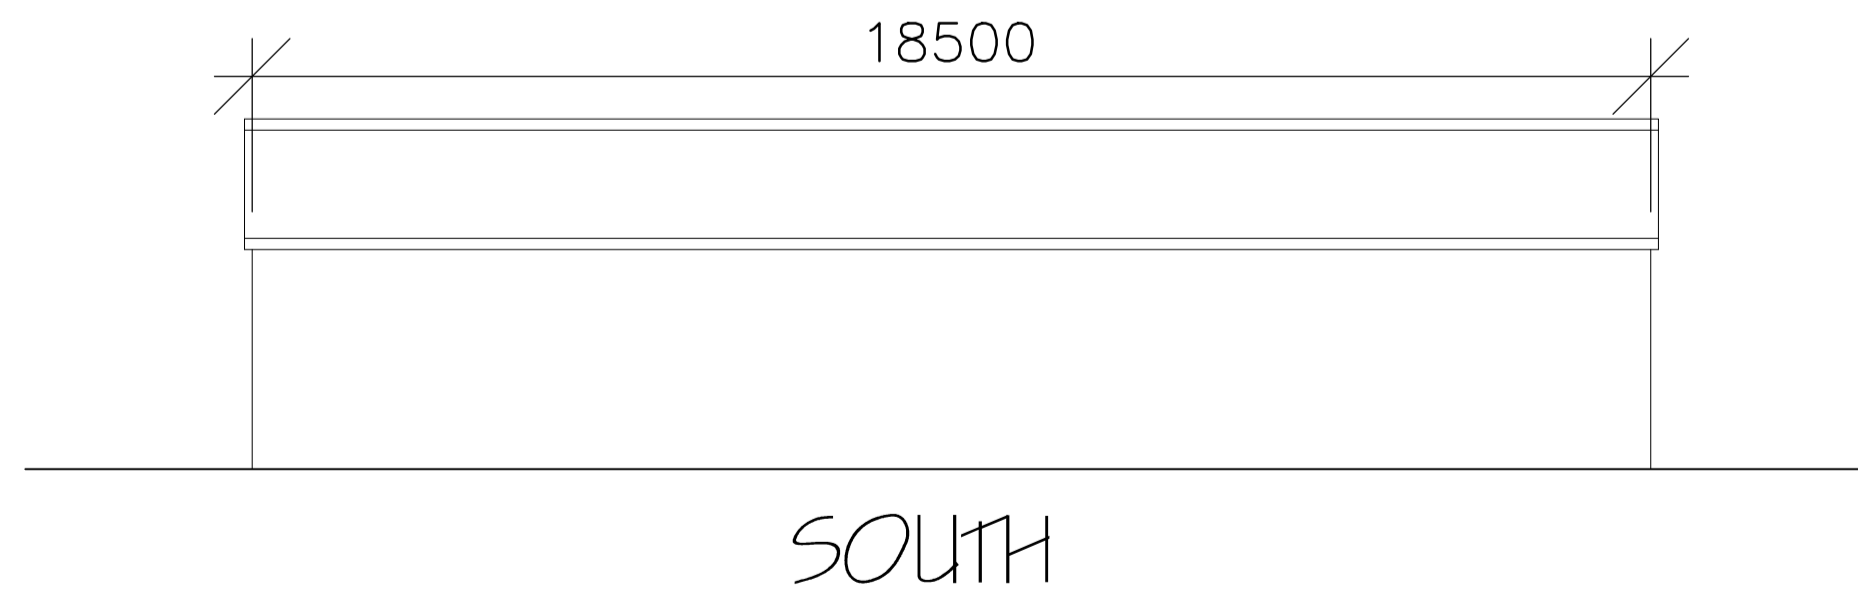


BUILDING B

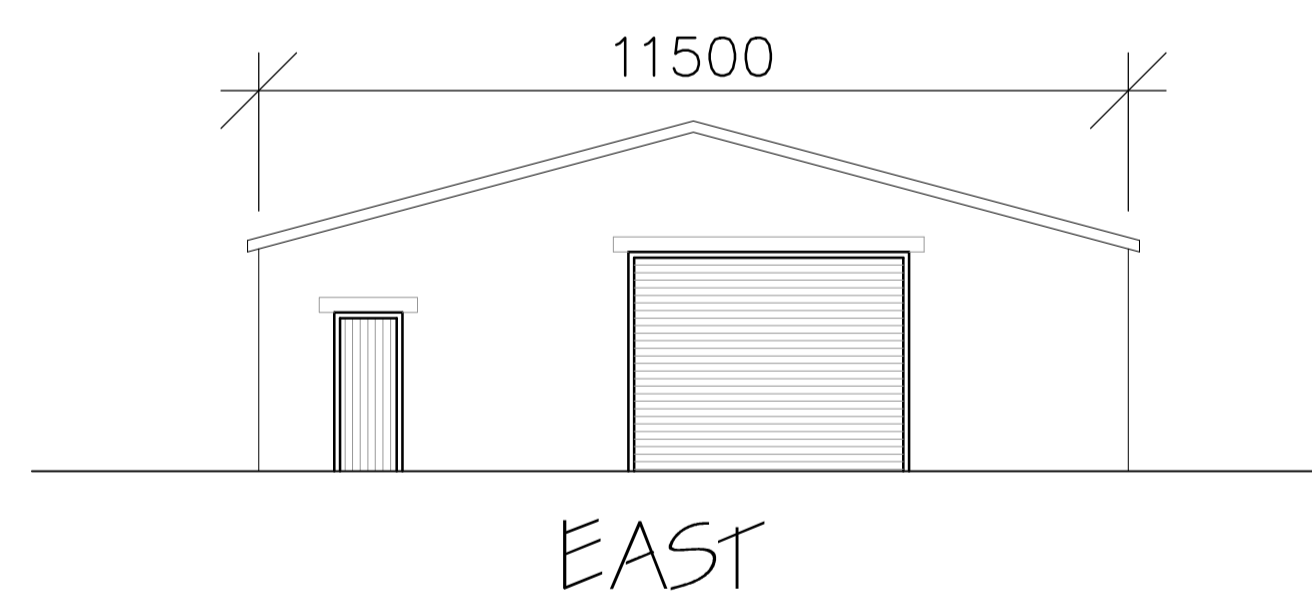

BUILDING C

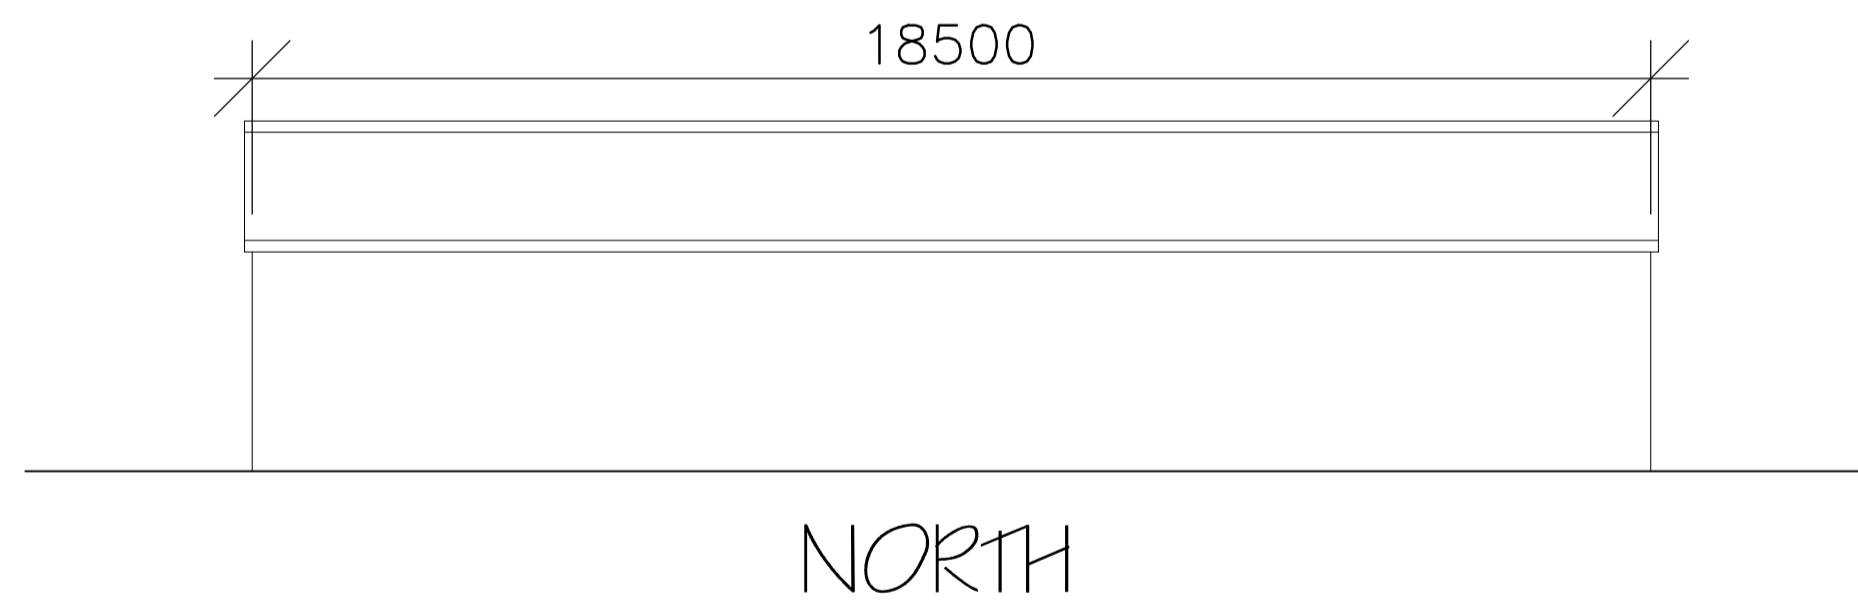

© Copyright to Acorus Rural Property Services Ltd.  
**NOTES**  
 1. IF IN DOUBT ASK  
 2. WRITTEN DIMENSIONS TO BE USED ONLY  
 3. THIS DRAWING IS CONFIDENTIAL AND REMAINS THE EXCLUSIVE PROPERTY OF ACORUS. DO NOT COPY UNLESS AUTHORISED.

REVISIONS

| No. | Date | Description | Ver. |
|-----|------|-------------|------|
|     |      |             |      |

**acorus**  
 rural property services Ltd.  
 Chartered Surveyors and Planning Consultants  
 Pendeford House, Pendeford Business Park  
 Weboston Road, Wolverhampton, WV9 5AP  
 Tel: (01902) 625023

JOB TITLE  
 CHANGE OF USE AT  
 ANCHOR FARM, ELMHIRST LANE  
 SILKSTONE. S75 4LD

CLIENT  
 MR L. HAYWOOD

|        |        |          |       |
|--------|--------|----------|-------|
| DATE   | FEB 17 | SCALE    | 1:100 |
| ORIGIN | JL     | VERIFIED | TW    |

DRAWING TITLE  
 ELEVATIONS (buildings B and C)

|           |             |      |
|-----------|-------------|------|
| FILE REF. | DRAWING No. | REV. |
|           | ANCHOR -05  |      |