



MATCHING GREY PROFILED  
CONCRETE INTERLOCKING  
TILES.

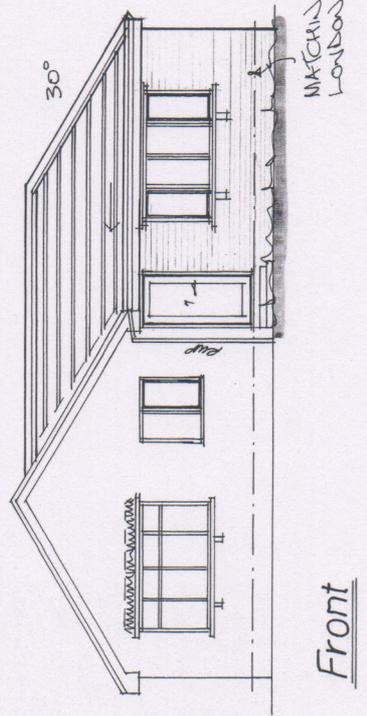

Front


MATCHING DARK  
LONDON BRICKS

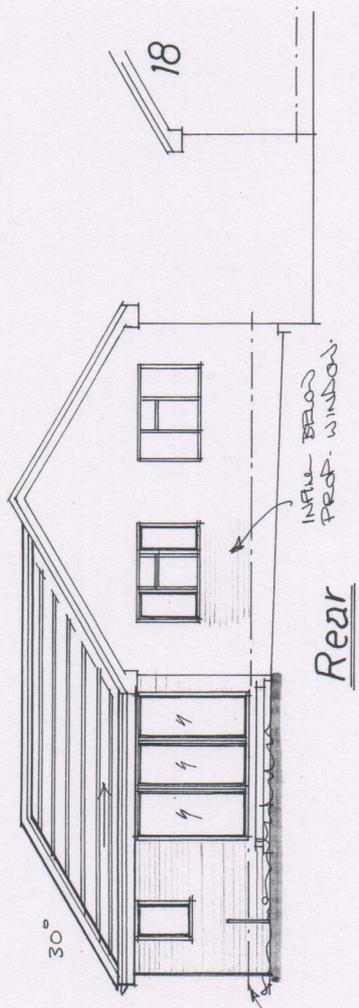


Rear

INFILL BELOW  
PROP. WINDOW

18

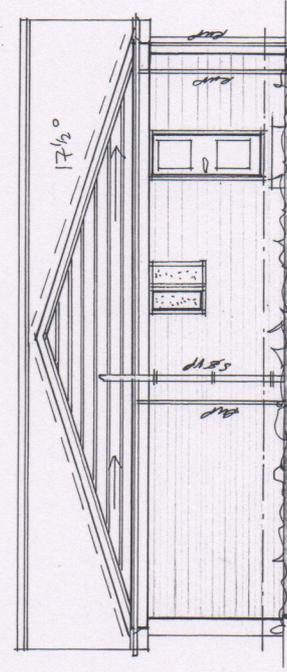

Side

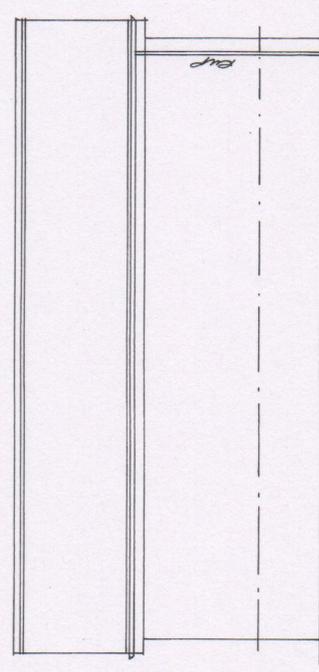

Side

Rev	Notes	Date

**Garry Greetham Associates**  
Residential Design Consultant  
Westwood House  
18 Carr Lane  
Tankersley  
Barnsley S75 3BE  
Tel(01226)746573

PROJECT: Side Extension  
CLIENT: Mr.J.Chapel/Ms.A.Cherry  
TITLE: Elevation as Proposed  
ADDRESS: 16 St. Matthews Way, Monk Bretton, Barnsley. S71 2HD  
DRAWN BY: ggg  
SCALE: 1:100 DATE: Jul 20  
DRAWING No: 933-04 REV: 1  
Member of the Institution of Architectural Technologists

St. Lukes Way

Rev	Notes	Date

Garry Greetham Associates  
 Residential Design Consultant  
 Westwood House  
 18 Carr Lane  
 Tankersley  
 Barnsley S75 3BE  
 Tel(01226)746573

PROJECT	Side Extension
CLIENT	Mr.J.Chapel/Ms.A.Cherry
TITLE	Layout as Proposed
ADDRESS	16 St. Matthews Way, Monk Bretton, Barnsley. S71 2HD
DRAWN BY	999
SCALE	1:50
DATE	Jul 20
DRAWING No	933-05
REV	

