

PROPOSED ELEVATION A
SCALE 1:200


0 2m 4m 6m 8m 10m 20m
SCALE 1:200 IN METRES




PROPOSED ELEVATION B
SCALE 1:200

0 2m 4m 6m 8m 10m 20m
SCALE 1:200 IN METRES

RED DASHED BOX INDICATES NEW WINDOWS TO BE INSTALLED IN NEW OR EXISTING LOCATIONS

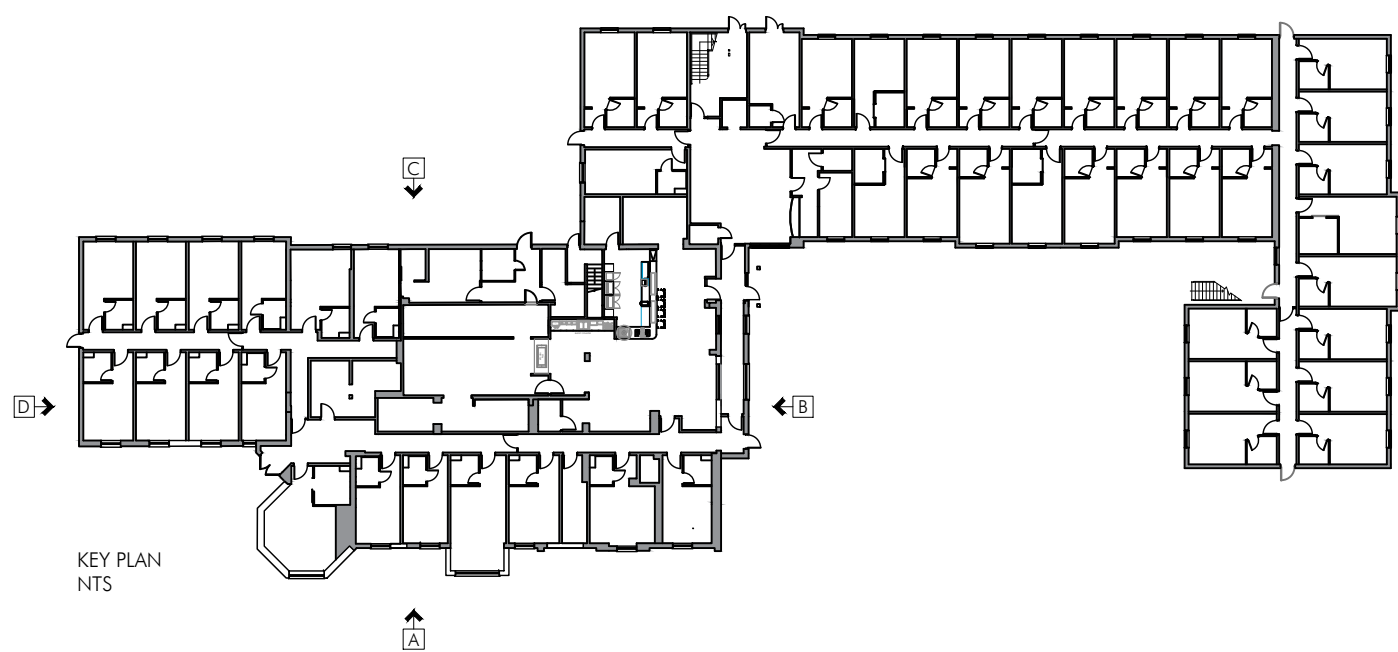

KEY PLAN
NTS

PLANNING ISSUE	CA	PLANNING ISSUE	18.06.24	PD
	DRAWN	REVISION	DATE	VER
	PROJECT PREMIER INN EXTENSION WITH BREAKFAST ROOM PREMIER INN BARNSELY DEARNE VALLEY			
	TITLE PROPOSED ELEVATIONS SHEET 1 OF 2			
SCALE 1:500 @ A3				
JOB No P1104	DRAWING No SK304	REV /	 ARCHITECTS & DESIGNERS	
7 Buxton Road West, Disley, Stockport, Cheshire, SK12 2AE. Website: www.allisonpike.com		Telephone: 01663 763000 Facsimile: 01663 766772 Email: studio@allisonpike.com		
© Allison Pike Partnership Limited.				