



front elevation




side elevation



rear elevation



side elevation

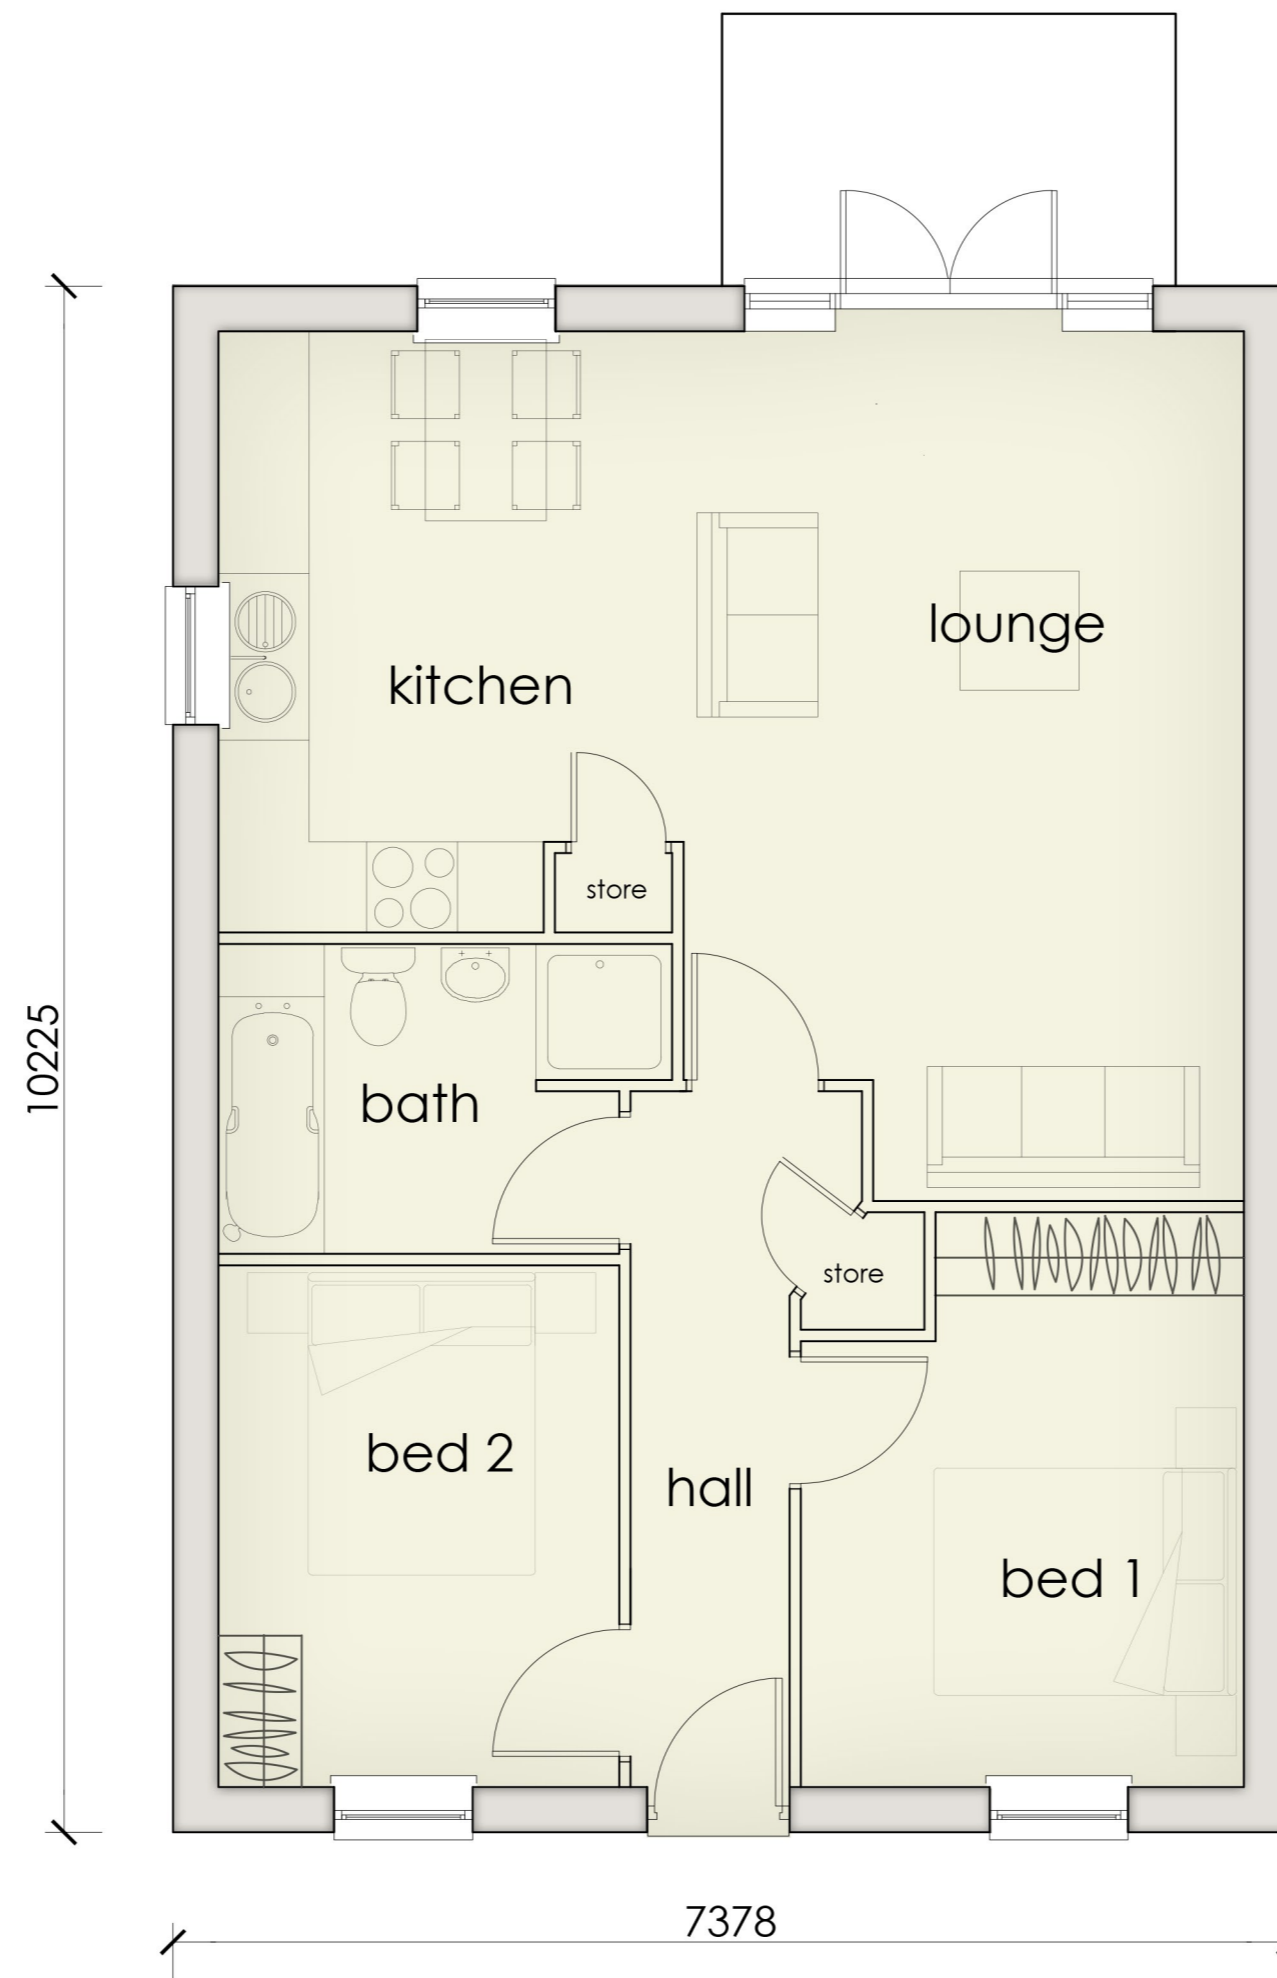

floor plan

former sandhill primary school
 great houghton
 type A

scale 1-50 / 1:100@a2 dwg.no. A-01