

IF IN DOUBT ASK

CONTACT:
 CARLM DESIGN LTD
 11 Swallow Lane
 Sheffield S26 2GR
 Mob : 07941593630
 info@carlmdesign.co.uk

DISCLAIMER:
 THIS PLAN HAS BEEN PREPARED TO MEET PROFESSIONAL STANDARDS AND PRACTICES. HOWEVER, BUILDING INSPECTOR REQUIREMENTS MUST BE ACTED UPON. BEFORE STARTING CONSTRUCTION THE CONTRACTOR MUST REVIEW AND BE RESPONSIBLE FOR ALL DIMENSIONS AND OTHER DETAILS AND SHOULD REVIEW PLANS TO INSURE THEY MEET THE APPROVED PLANNING NOTICE FOR THIS PROJECT. THE CONTRACTOR ASSUMES FULL RESPONSIBILITY TO VERIFY THE CONDITIONS, DIMENSIONS, AND STRUCTURAL DETAILS OF THE BUILDING, AND ASSUMES FULL LIABILITY FOR ANY PROBLEMS THAT MAY ARISE DUE TO POSSIBLE ERRORS ON THESE PLANS. ALL REGULATIONS, ETC. SHALL BE CONSIDERED AS PART OF SPECIFICATIONS FOR THIS BUILDING AND SHALL TAKE PRECEDENCE OVER ANYTHING SHOWN, DESCRIBED OR IMPLIED WHERE SAME ARE AT VARIANCE. USE OF THESE PLANS CONSTITUTES COMPLIANCE WITH THE ABOVE TERMS.
 THESE PLANS HAVE BEEN GENERATED FOR THE CLIENTS LISTED IN THE PROJECT NAME AND ARE NOT TO BE USED, REPRODUCED, COPIED, OR DISTRIBUTED FOR ANY OTHER PROJECT WITHOUT WRITTEN PERMISSION FROM CARLM DESIGN LTD

ANY ATTACHED ENGINEERING OR LOCAL BUILDING AUTHORITY NOTATIONS SUPERSEDE AND OVERRIDE MATERIALS, FASTENING, NAILING SCHEDULES AND CONSTRUCTION PROCEDURES PRESENTED BELOW AND OR IN PLAN, SECTION OR DETAIL VIEWS.

Client Address
 Emma Hodson
 Barnsley
 S72 8LS

PROJECT NR:
1216

Site Address:
**27 Quarry Street
 Barnsley
 S72 8LS**


DATE: 09/04/2026 14:41

ELEVATIONS


P.7

REVISIONS

Paper size - A2

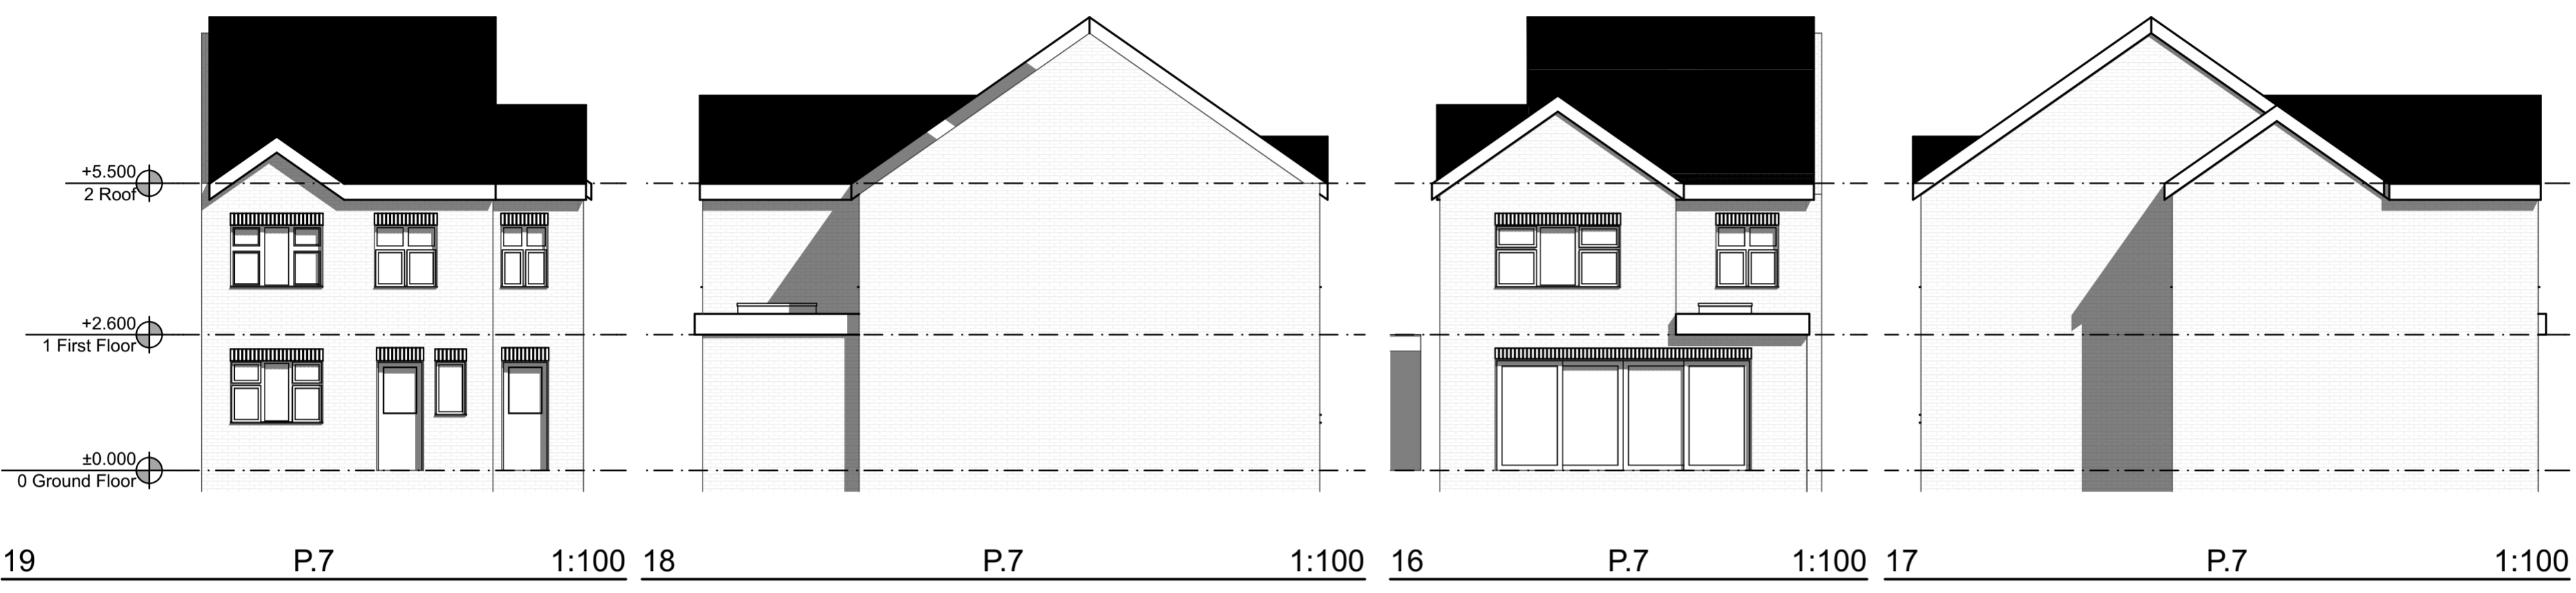

PROPOSED

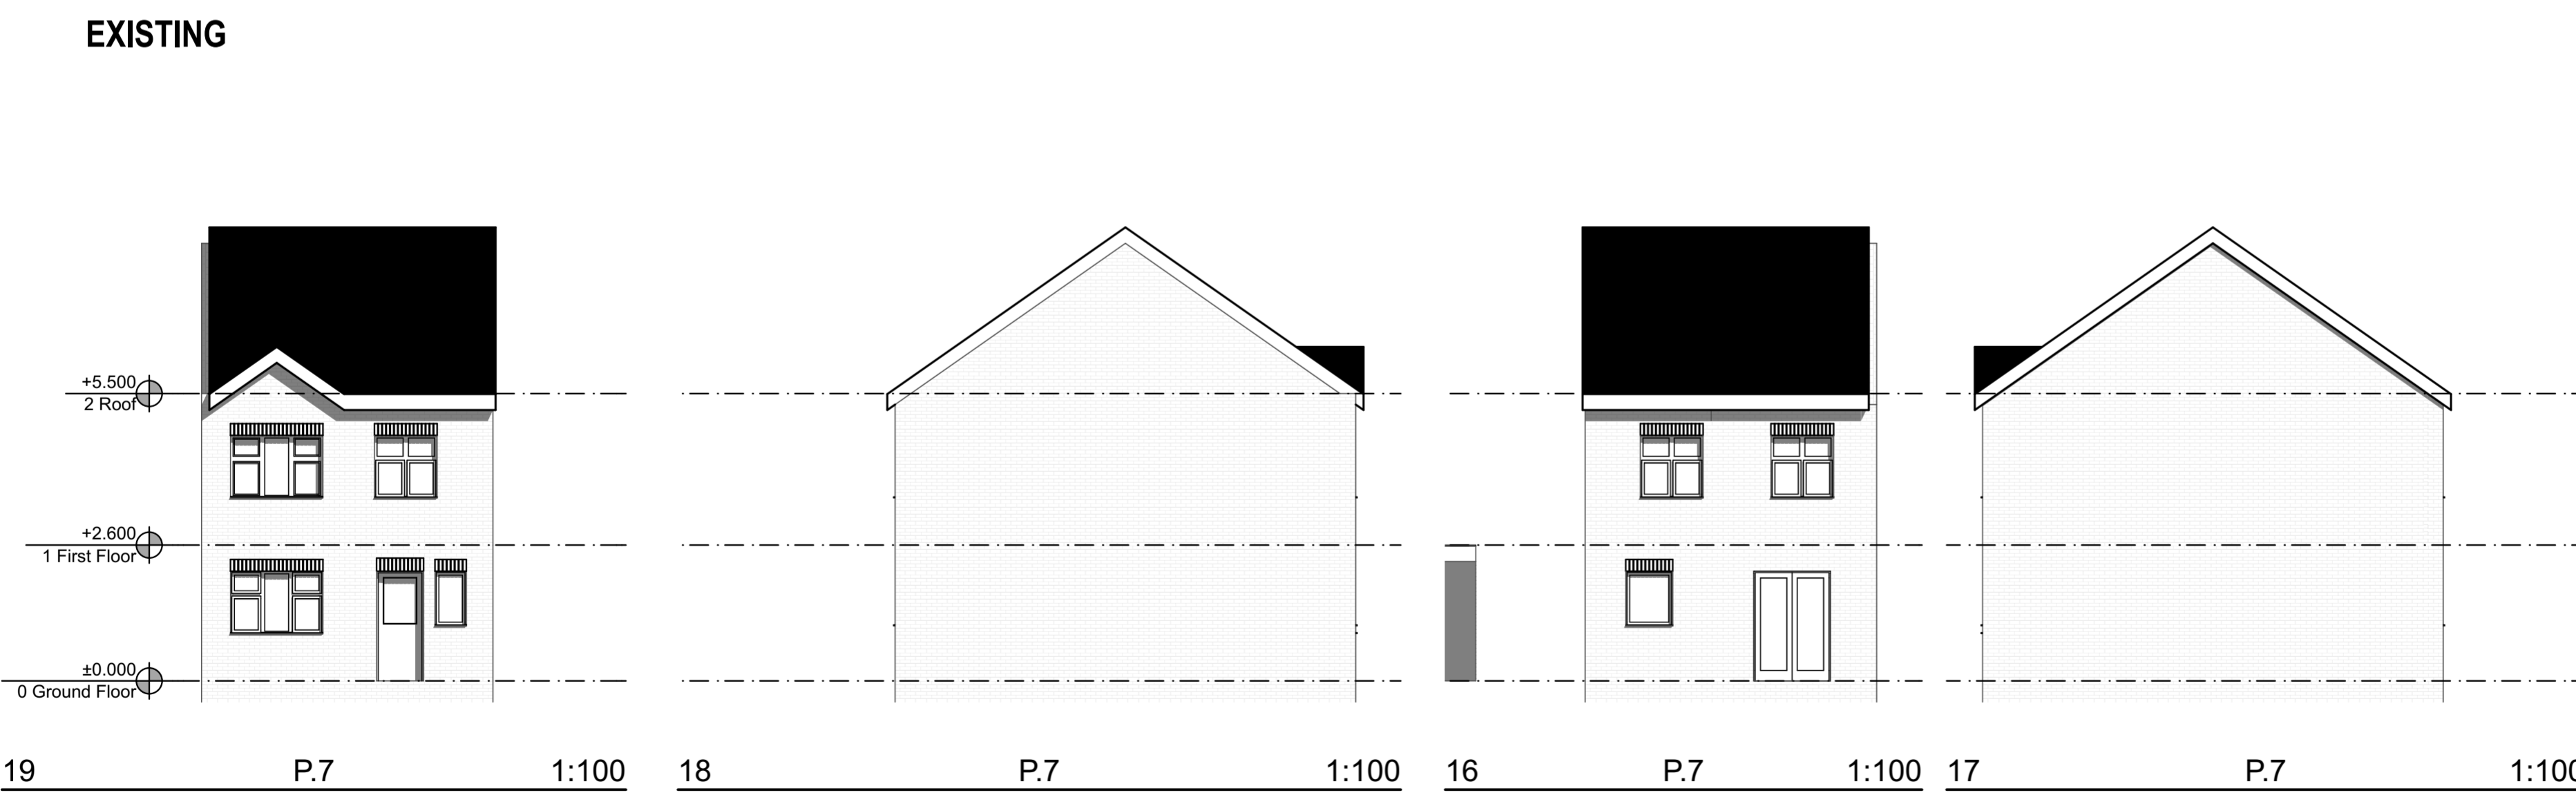

EXISTING