



NOTES:

1. ALL DIMENSIONS ARE IN MILLIMETERS.
2. DO NOT SCALE FROM THIS DRAWING.
3. ALL DIMENSIONS TO BE VERIFIED ON SITE BEFORE CONSTRUCTION COMMENCES.
4. EXISTING SERVICE RUNS TO BE VERIFIED BY SITE INSPECTION.

00 GF Room Schedule

No	Name	Area
01	Confictionary Shop	45 m ²
02	Staff Room	23 m ²
03	Shop Store	16 m ²
04	General Store	20 m ²
05	WC	2 m ²
06	Flat 4 Entrance	7 m ²
07	Entrance Lobby	7 m ²
08	Store	5 m ²

FF Room Schedule

No	Name	Area
09	FF Landing Lobby	6 m ²
10	Store	1 m ²
11	STUDIO 1	25 m ²
12	Store	1 m ²
13	Electric Cupd	0 m ²
15	STUDIO 2	28 m ²
16	Bathroom	3 m ²
17	STUDIO 4	27 m ²
18	Bathroom	3 m ²

ATTIC Room Schedule

No	Name	Area
19	Attic Landing	2.4 m ²
20	STUDIO 3	27.2 m ²
21	Bathroom	2.0 m ²

No	Description	Date

PURPOSE OF ISSUE


SLS ARCHITECTS.
 34, BRIARFIELD GARDENS
 DALTON
 HUDDERSFIELD.
 HD6 5JN.
 e: sharafsheri@hotmail.com
 t: 07867 971 951

PROJECT
**20, HIGH STREET, WOMBWELL,
 BARNLSLEY. S73 0AA.**

SHEET
PROPOSED BUILDING PLANS.


CLIENT
GO INVESTMENT FINANCE LTD

Date 17/07/2025	Project number 2507-73	Scale (@ A3) 1:100
Drawn by SLS	DRWAING NUMBER 20-PL-AR02	REV
Checked by SLS		

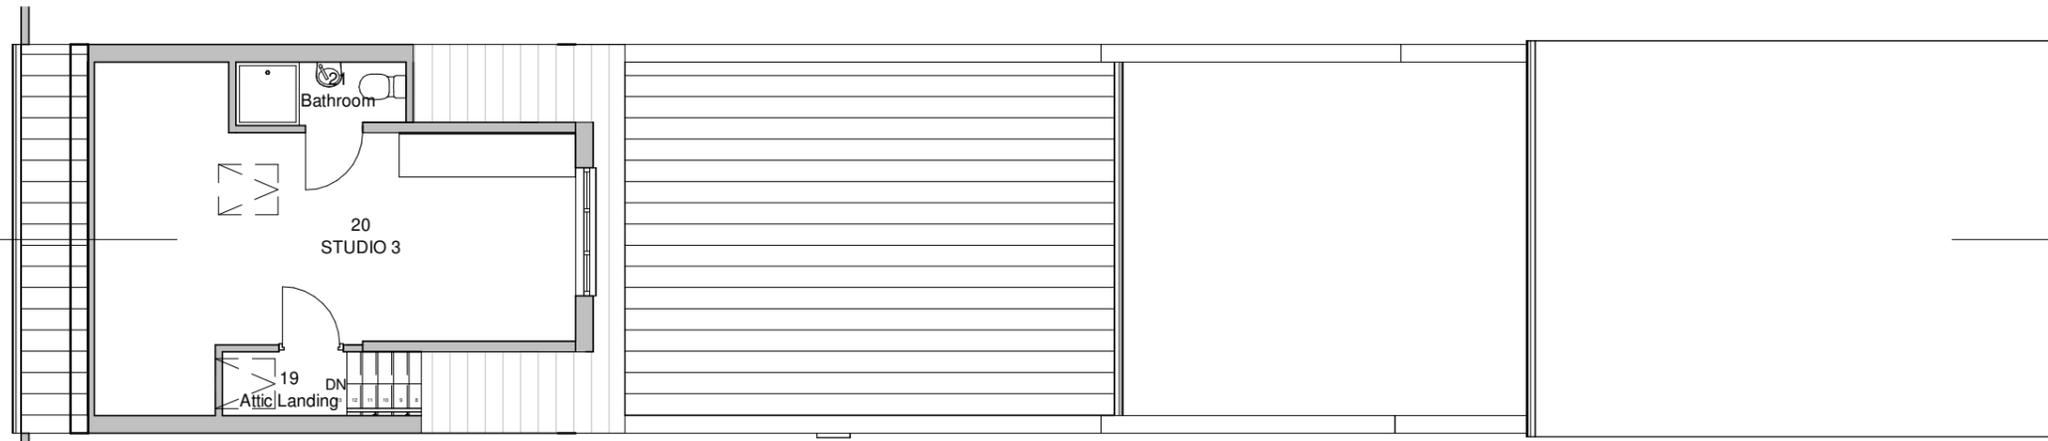


02 Attic Plan

1 : 100

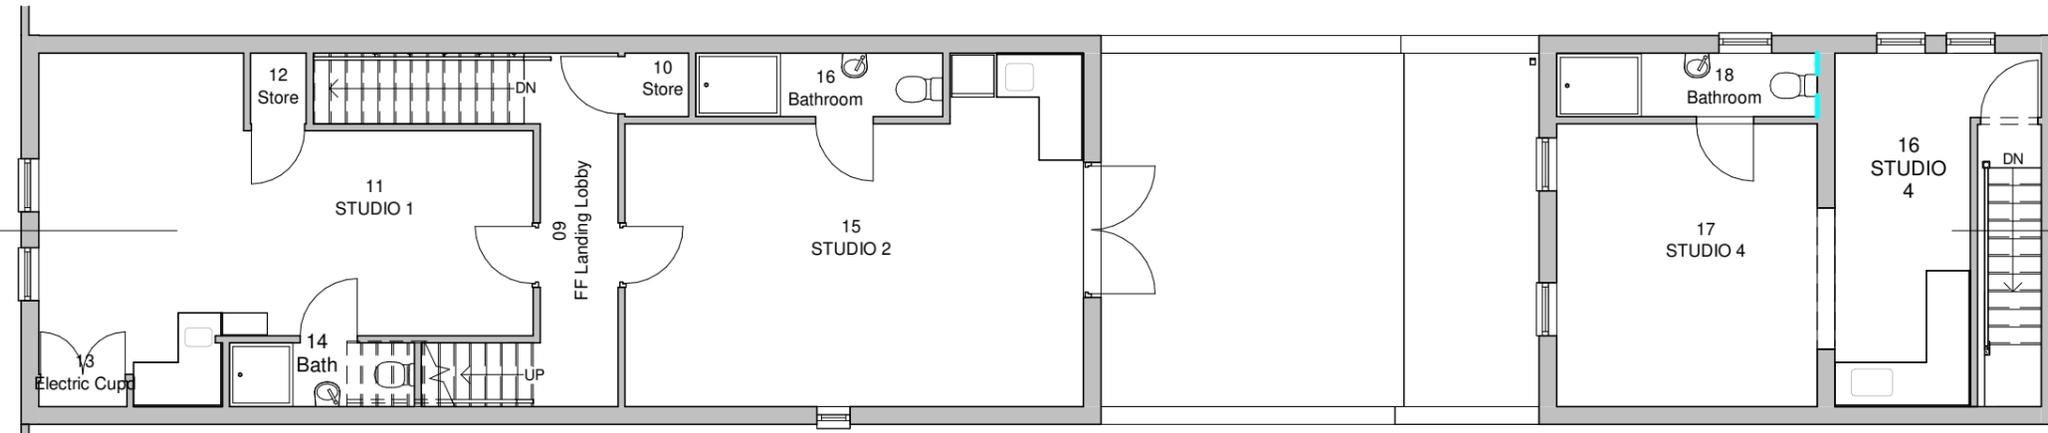

01 FF Plan

1 : 100

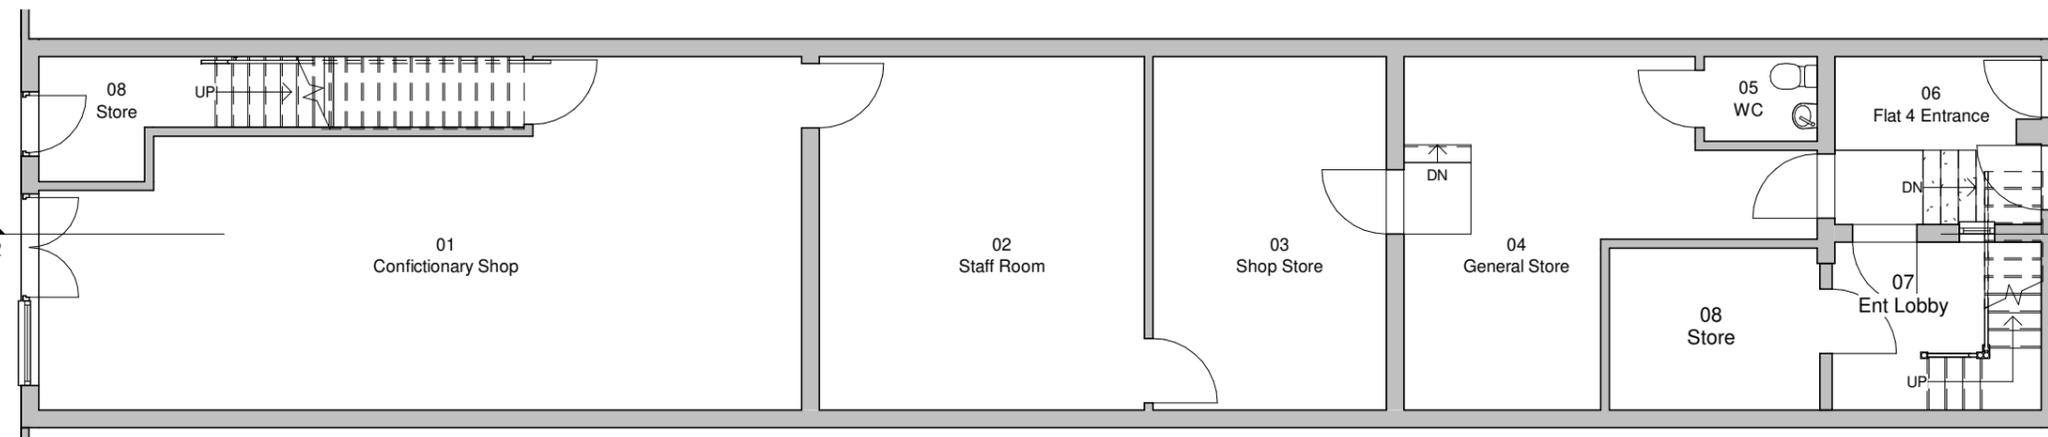

00 GF Plan

1 : 100

