

This drawing is the copyright and remains the property of Charrette Architecture Ltd and must not be reproduced in whole or in part without their written permission.
 Do not scale from this drawing. Refer to printed dimensions only. All dimensions are to be checked by using site measurements and discrepancies reported to the designers.
 This drawing must be read in conjunction with all other Consultants and Subcontractors drawings, together with any written specifications and relevant contract documents




North Existing
 Scale 1 : 100




South Existing
 Scale 1 : 100



East Existing
 Scale 1 : 100

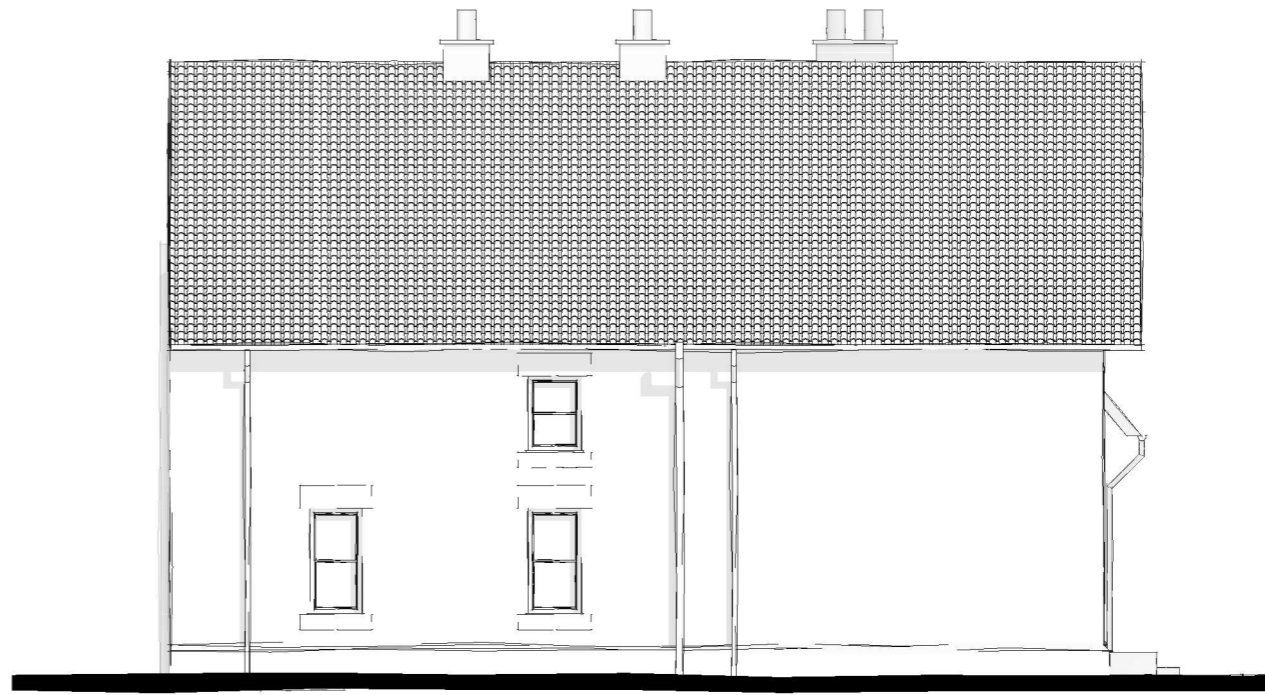

West Existing
 Scale 1 : 100

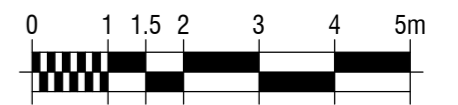

1:100 SCALE BAR

Charrette Architecture Ltd

Charrette Architecture Ltd
 Clayton West Huddersfield
 West Yorkshire HD8 9QG
 Tel: 01484 975770
 Mobile: 07801 816598
 Email: dale@charrettearchitecture.co.uk
 Web: www.charrettearchitecture.co.uk

Project The Gables
 Hood Green Road
 Hood Green
 Barnsley
 S75 3EU

Client Mrs L Geary

Title Elevations Existing

Date 17/04/21 Scale 1 : 100

Sheet Size A3

Drawn DRJ

Issue Planning

Project Ref. 119-01

Drawing No. P05

Revision