
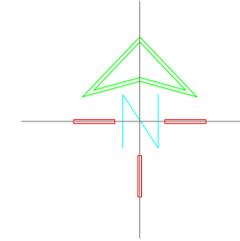


SEE DRAWING 20-117-01A FOR NORTHERN PART OF THE SITE

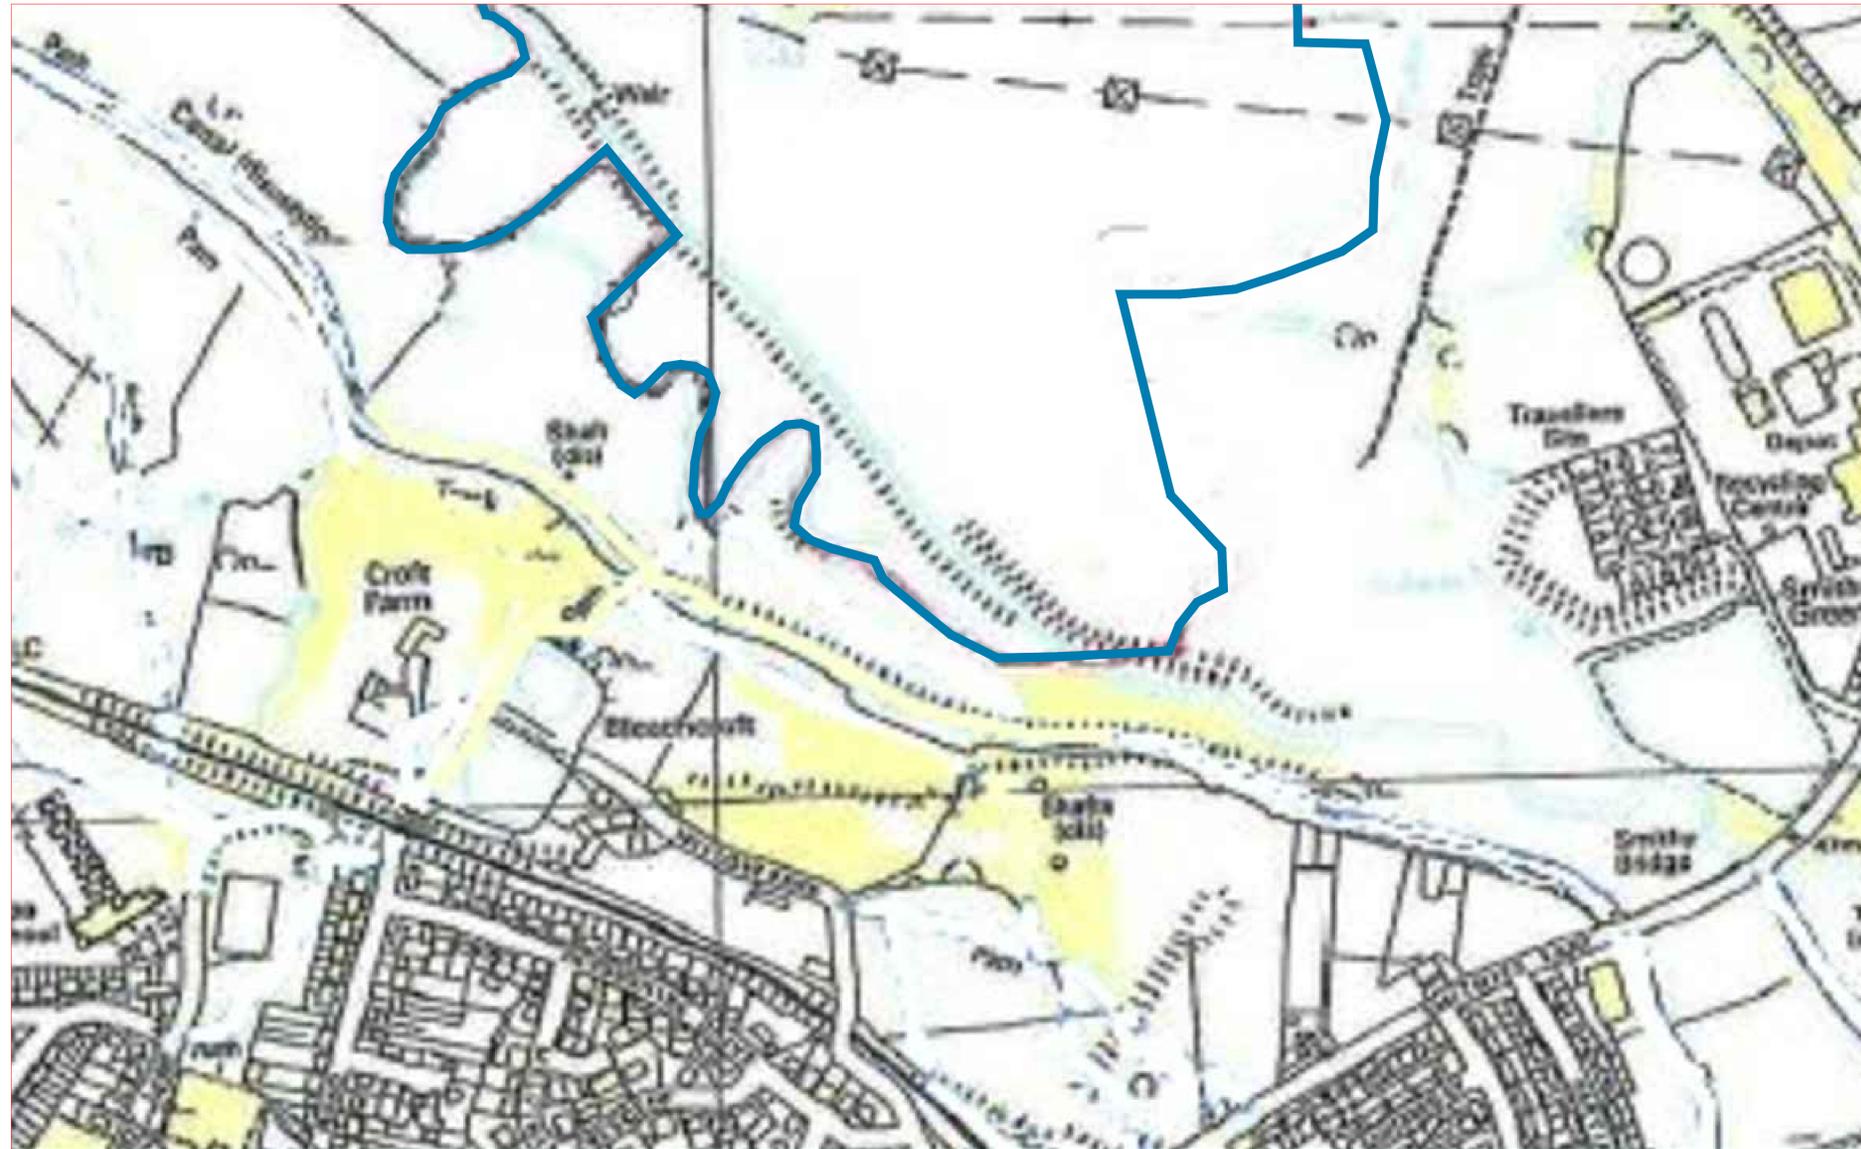

LOCATION PLAN

			OFFICE ONE, 34 VICTORIA ROAD, BARNSELY, S70 2BU			Phone: 01226 208482 Email: info@whiteaguspартnership.co.uk Web: www.whiteaguspартnership.co.uk			
ARCHITECTURAL SERVICES									
Project: PROPOSED CARAVAN PARK MAPPLEWELL MEADOWS FARM, HILL END RD MAPPLEWELL S75 6DX				Client: MR PAUL MARSH					
Drawing Title: PLANS SHEET 2 OF 2				Date: SEPT 2020		Scale: 1:2500 @ A1			
				Ref. 20-117		Dwg. No. 02		Rev. A	
Date	Suffix	Description	Date	Suffix	Description				
27-01-22	A	GENERAL UPDATE							