
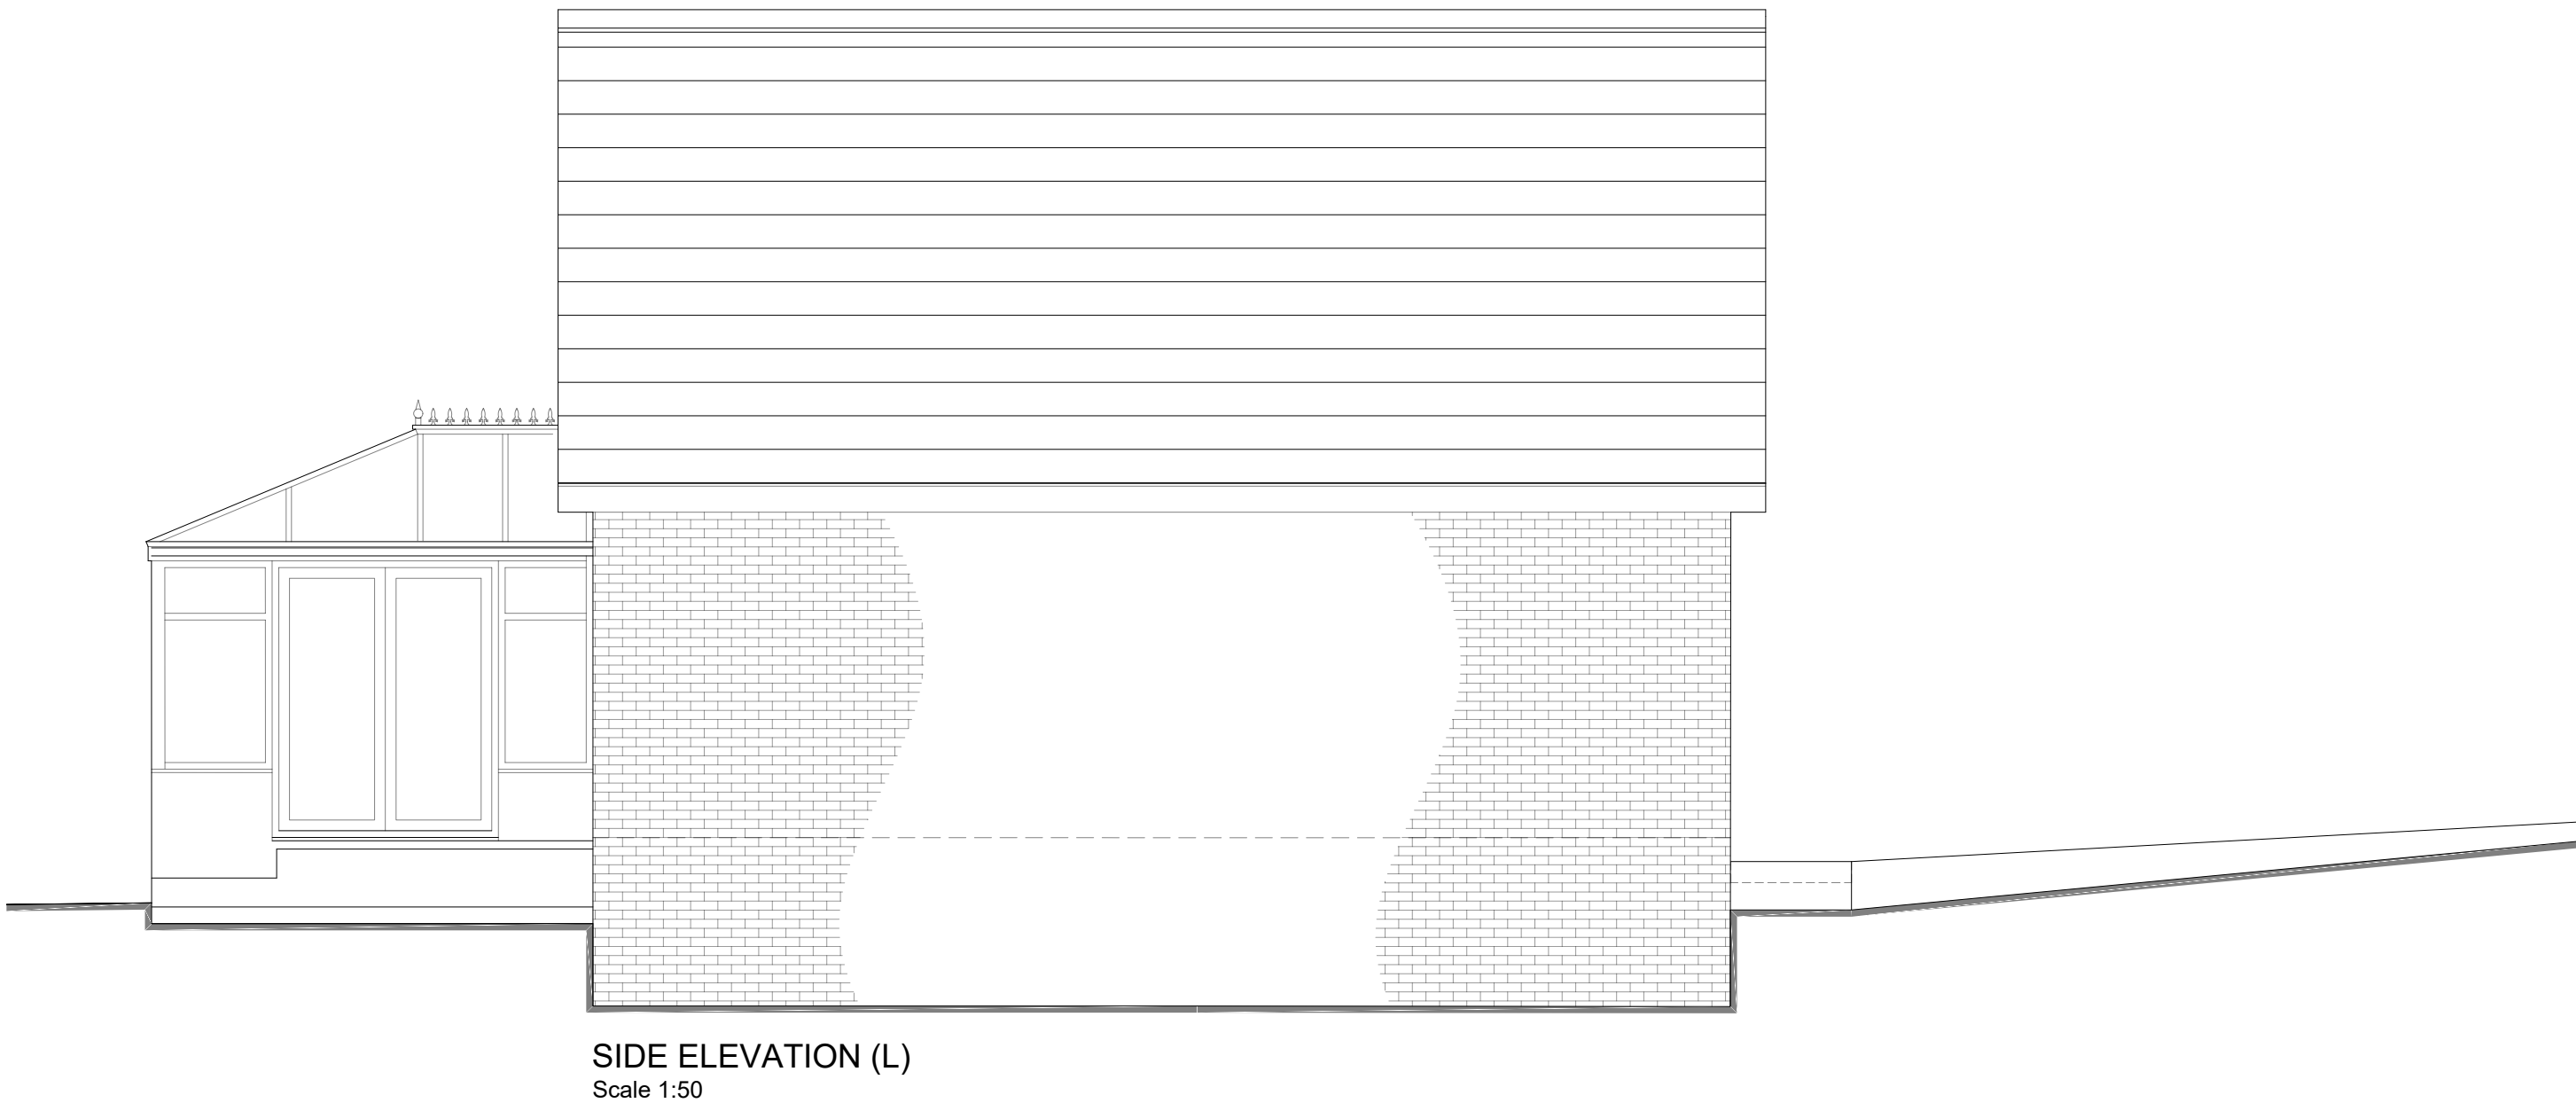
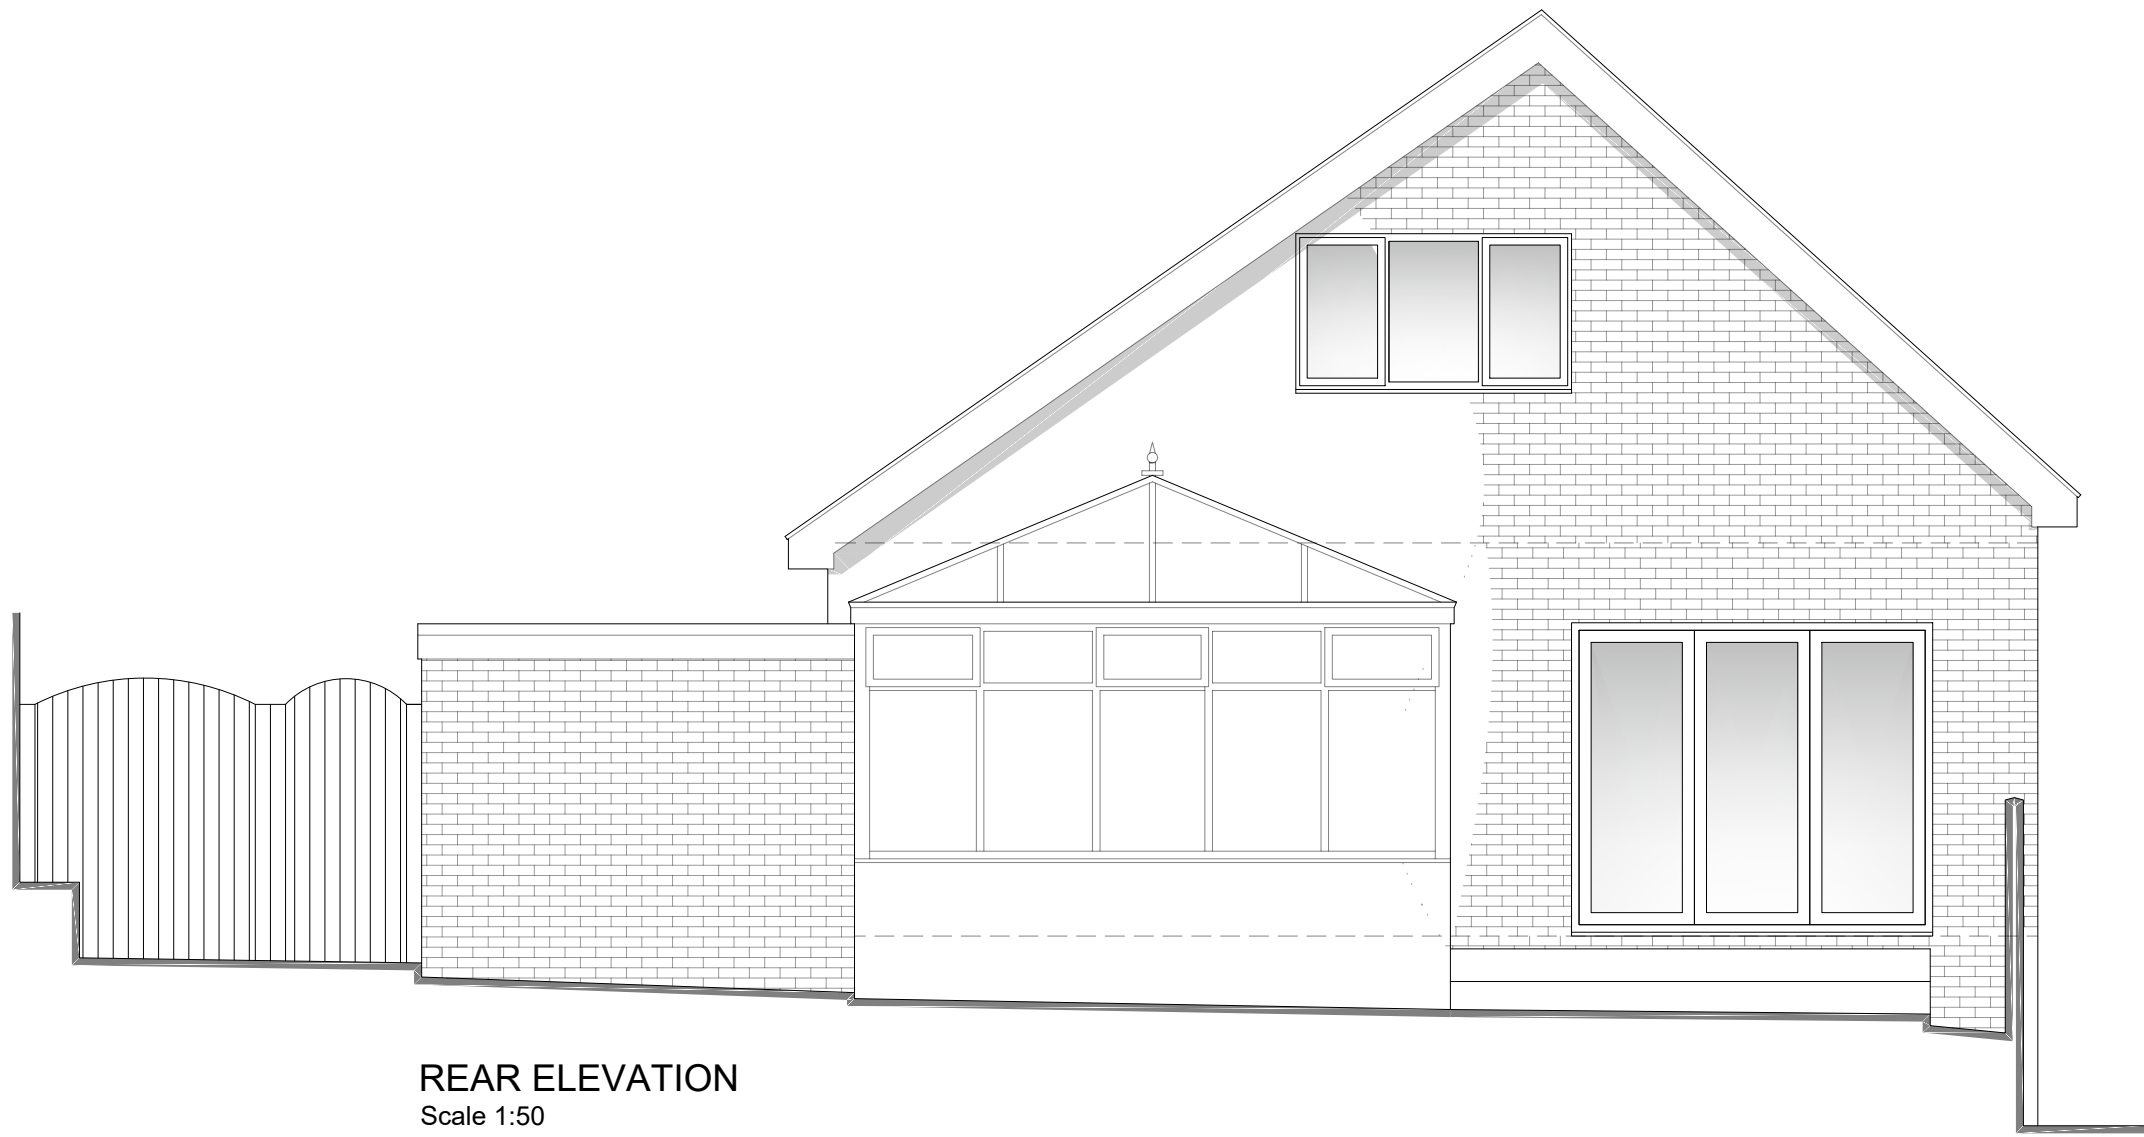
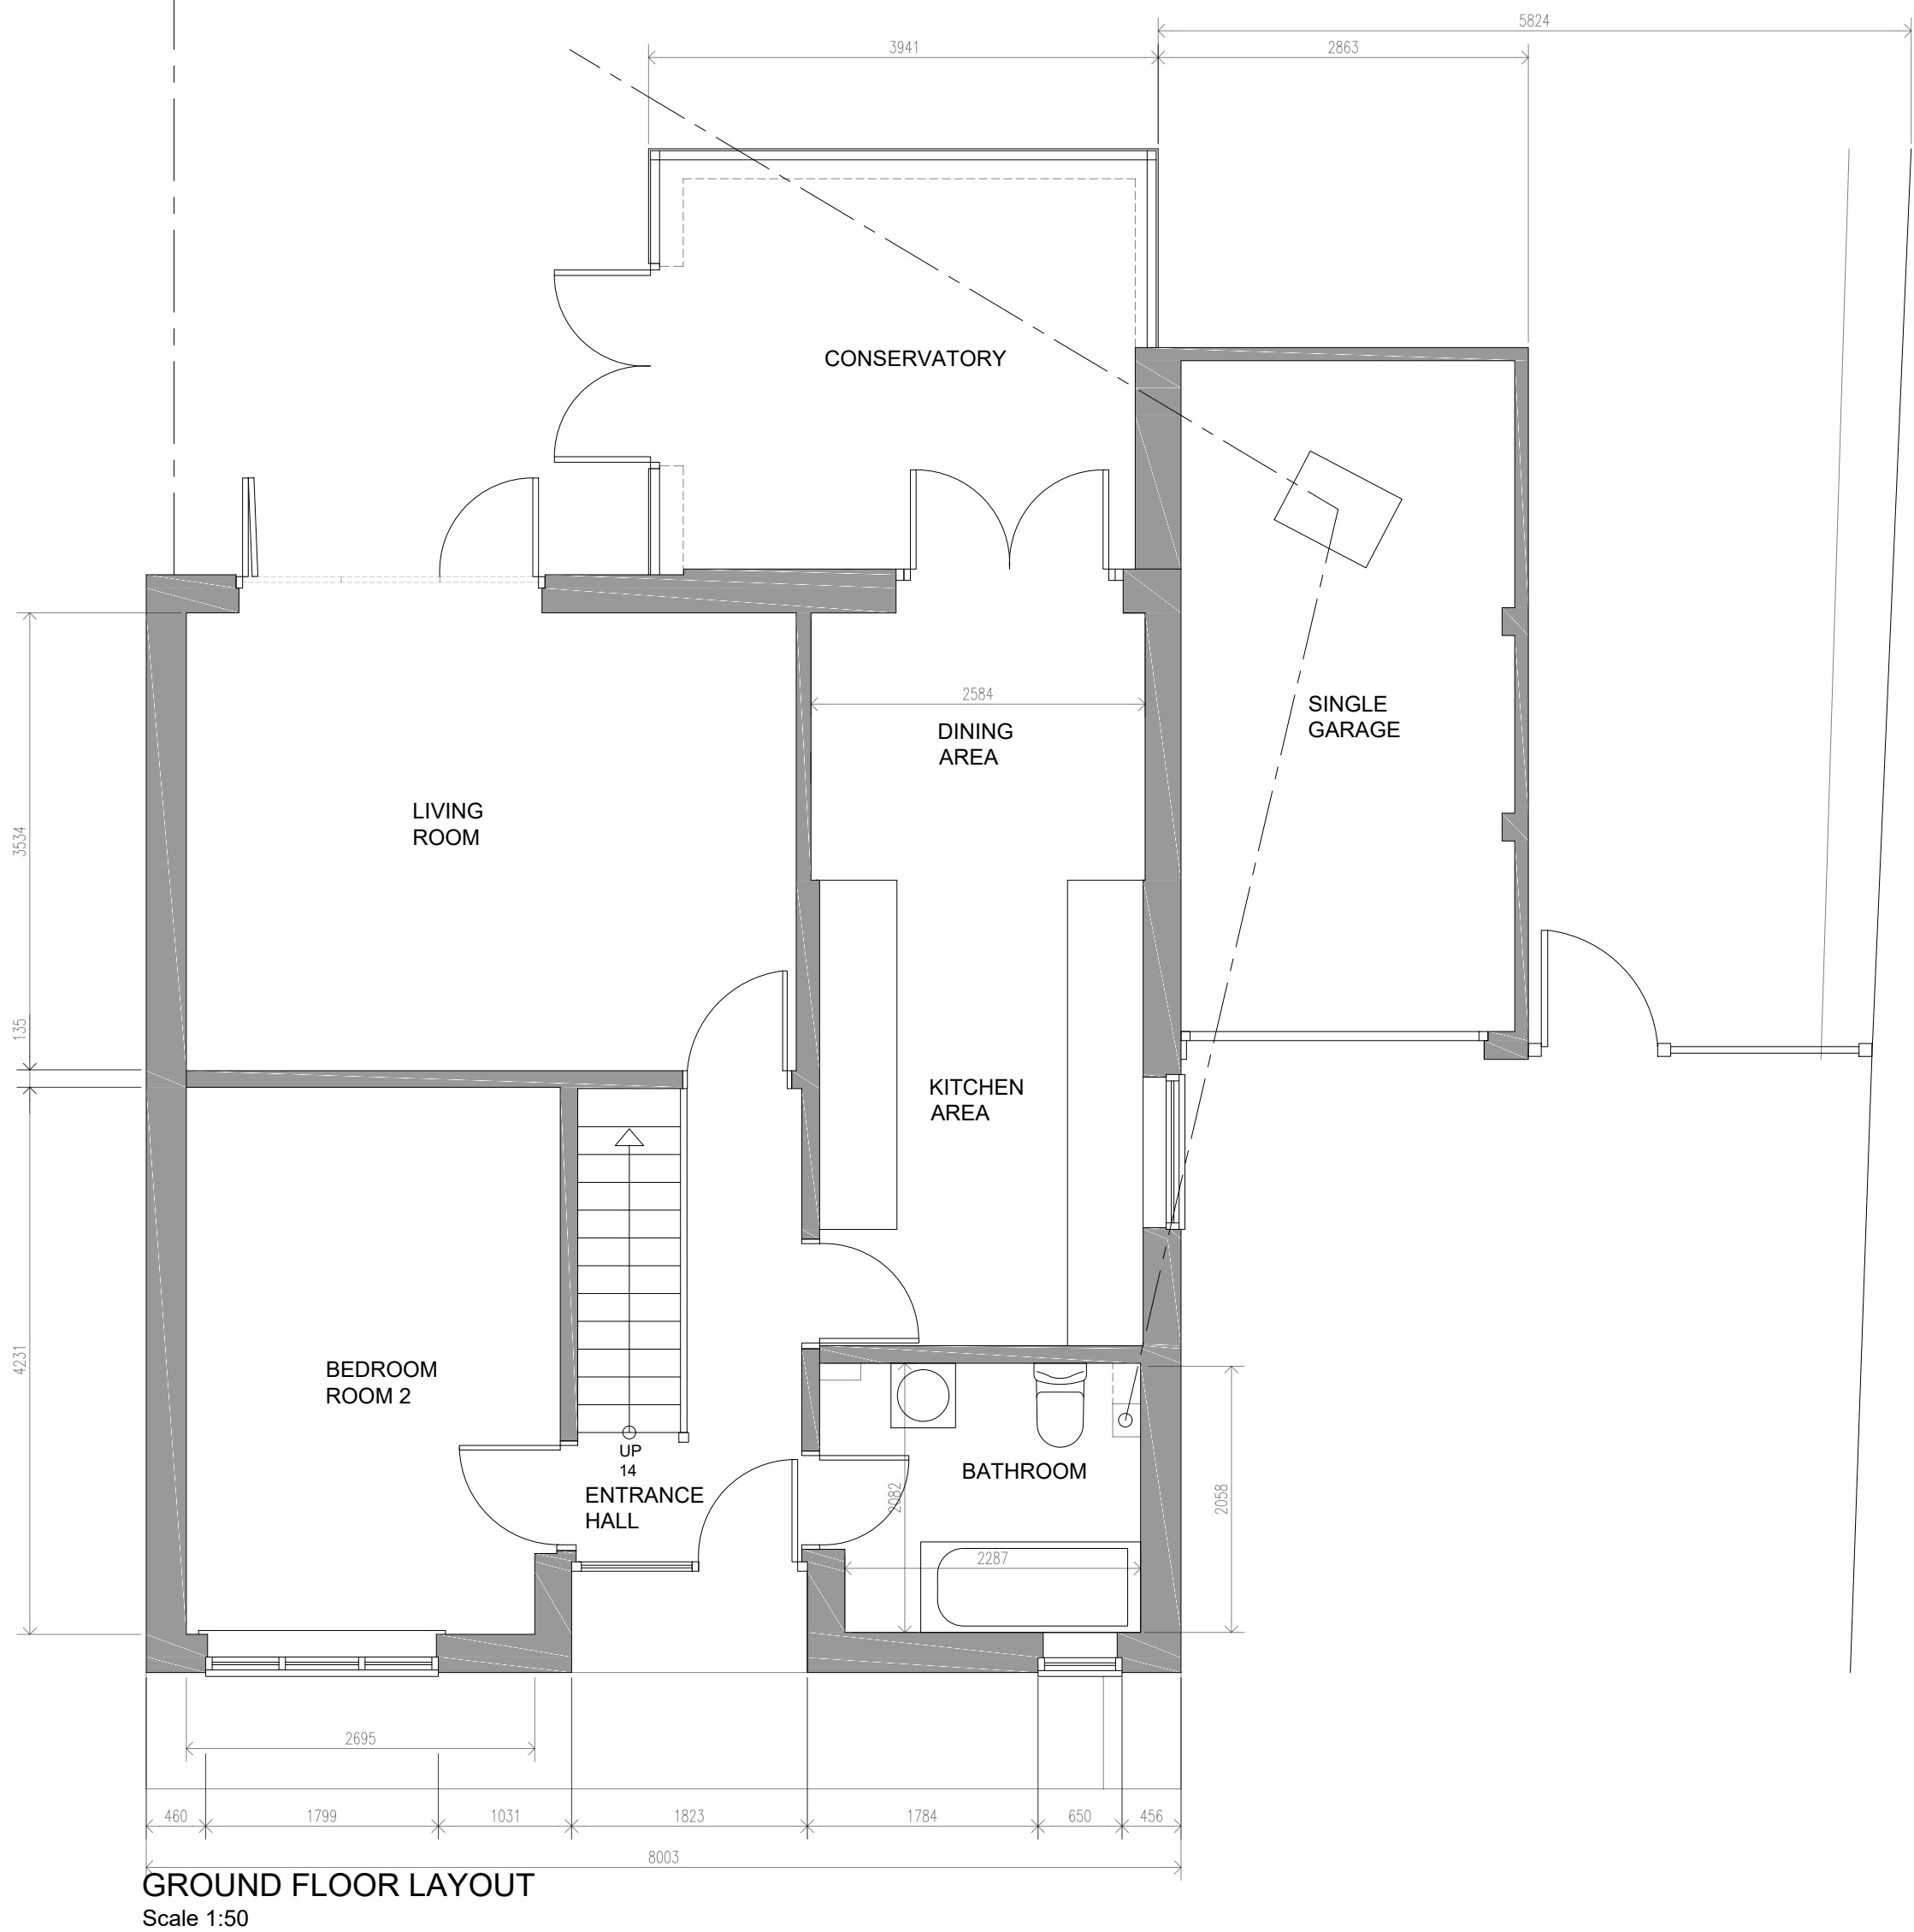
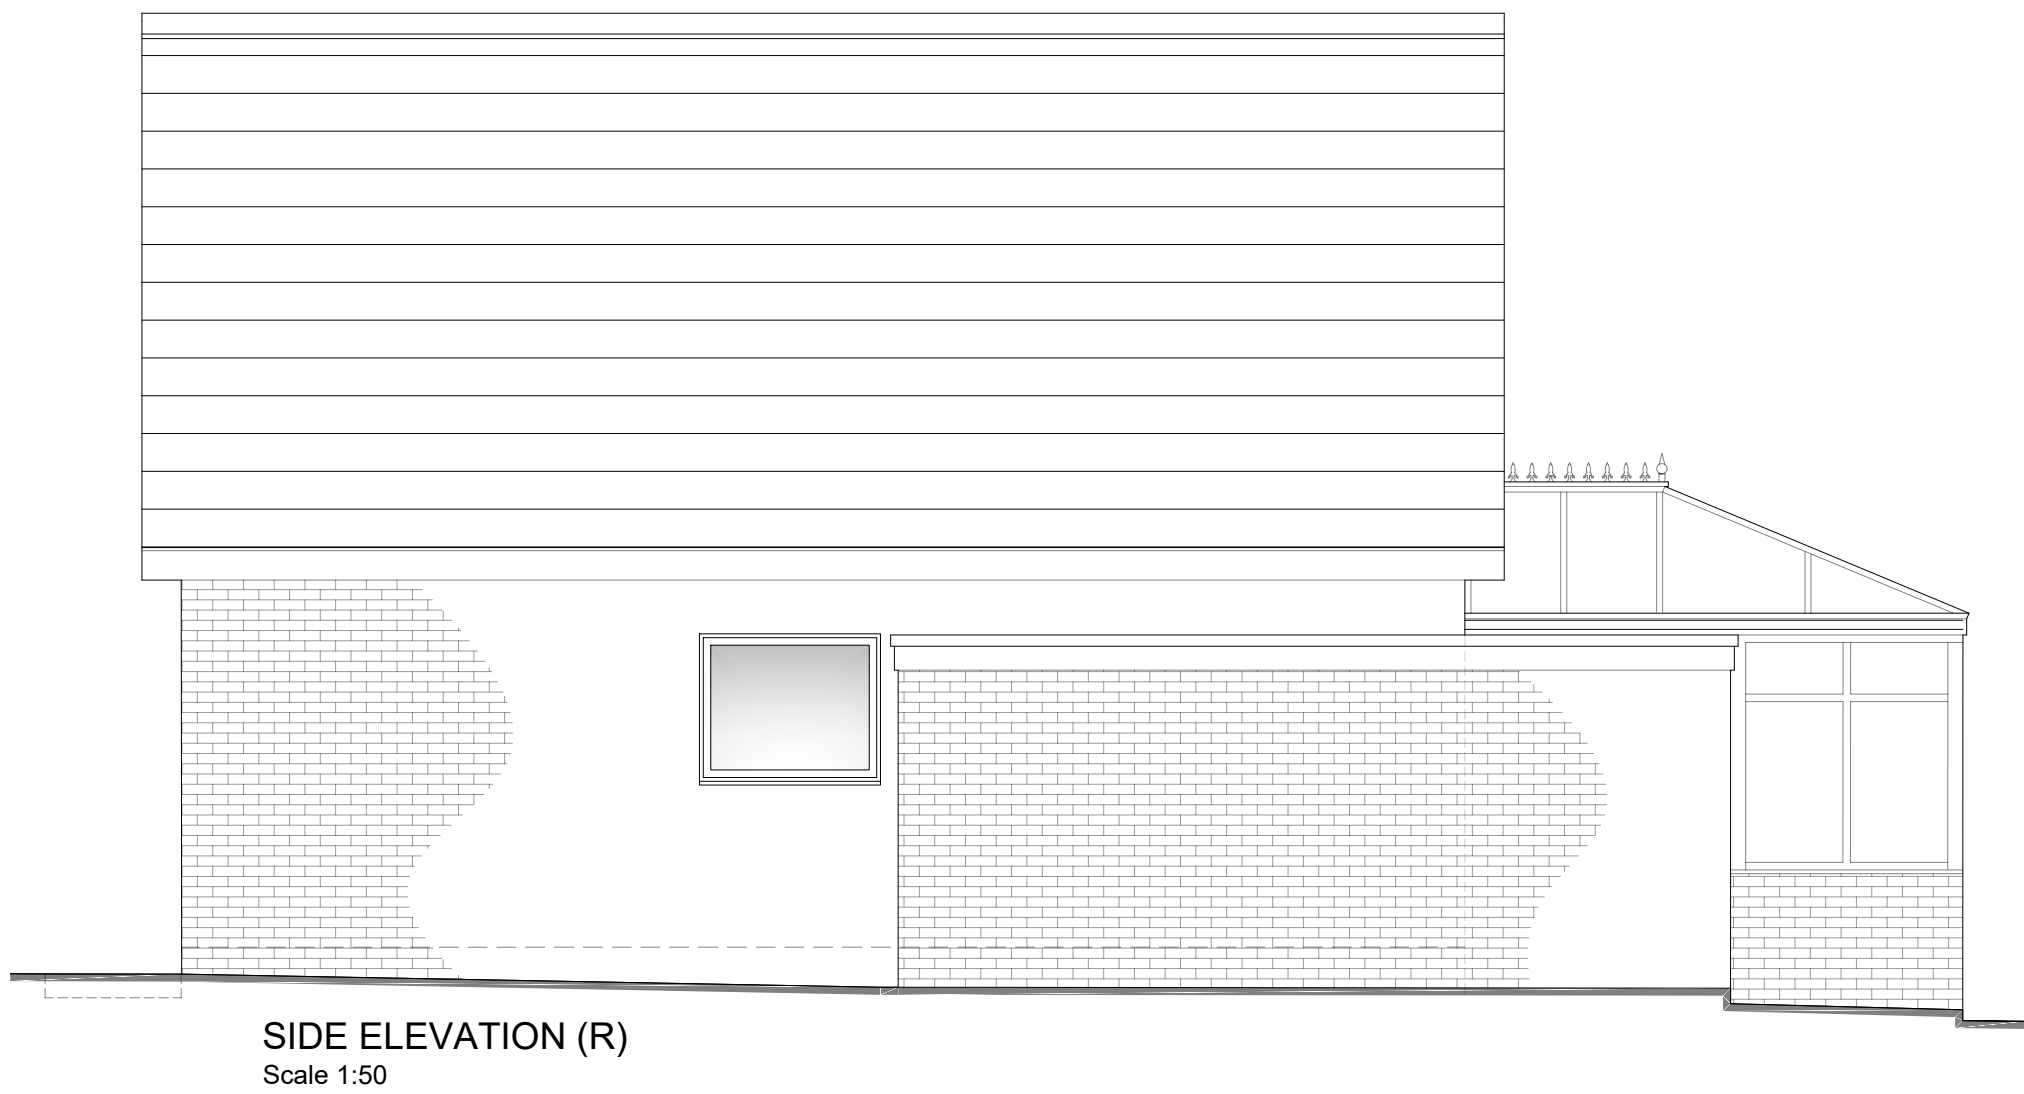
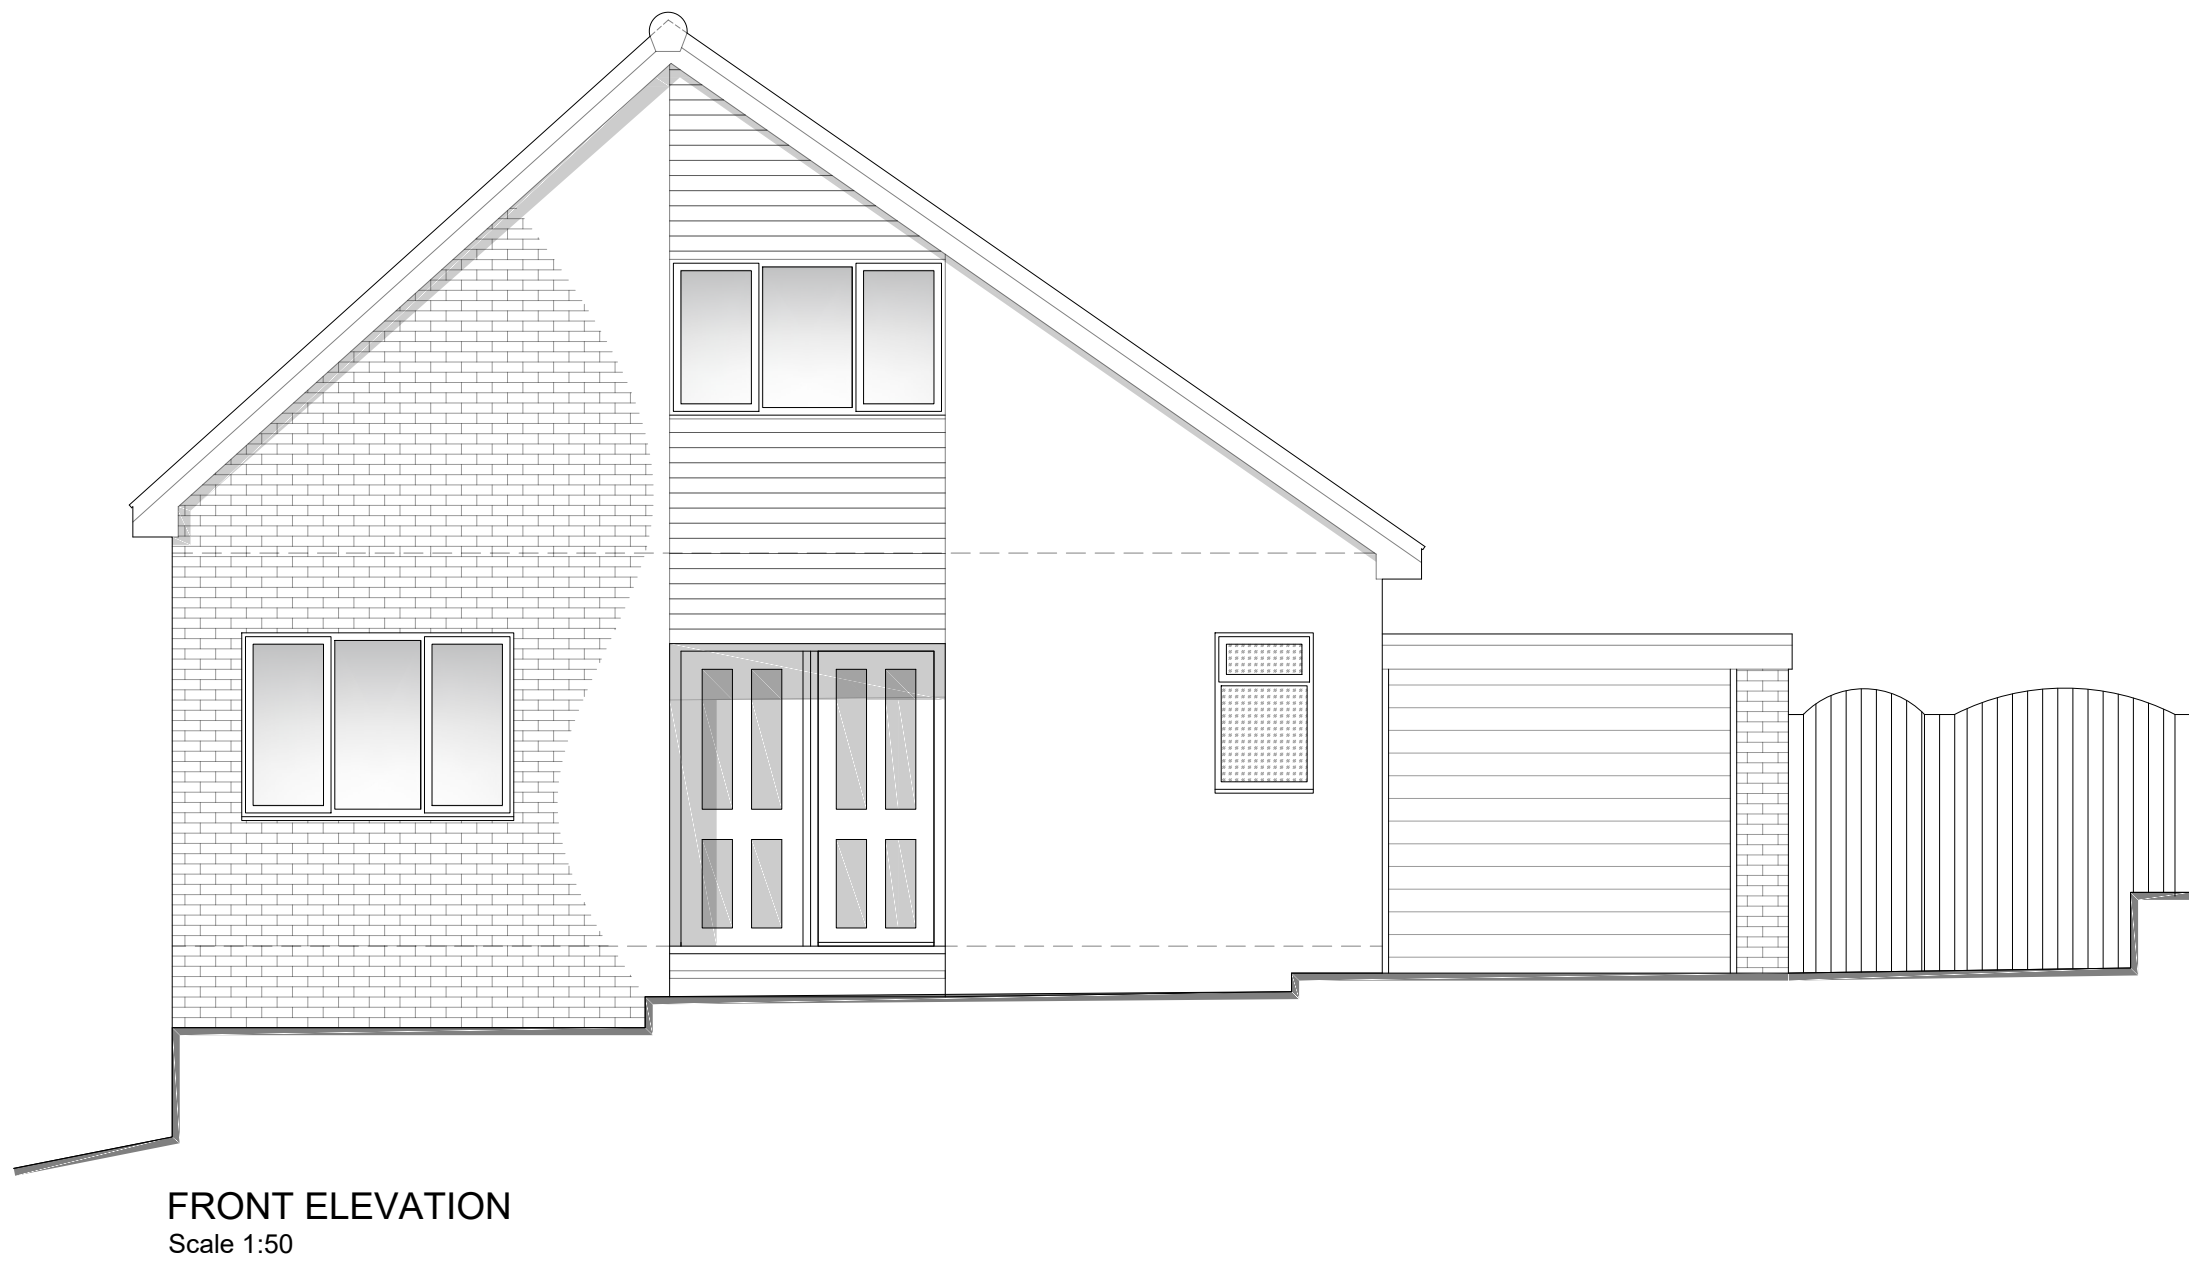


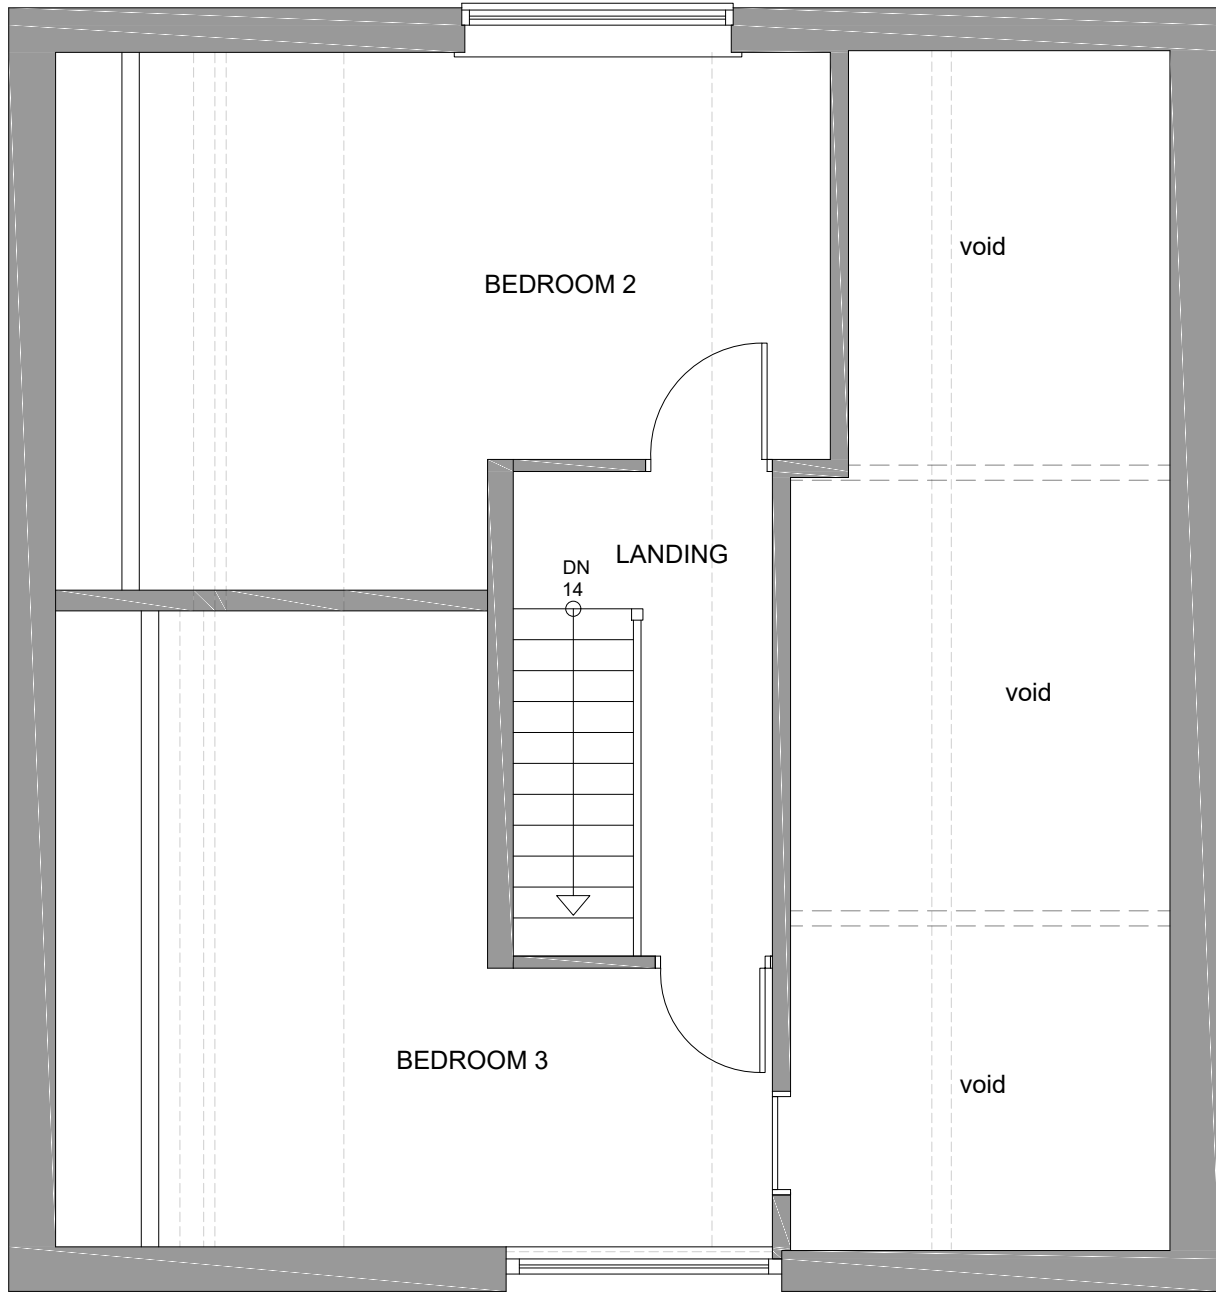

Rev:	Date:	Description:	By:
07762656187	steven@drawit.biz	www.drawit.biz	
15 Medway Close	Barnagh Green	Barnsley	S75 1NY
Purpose: PLANNING			
Status: EXISTING			
Dwg of: Layout Plans & Elevations			
Client: Mr M Hardware			
Site Address: 116 Kingsway, Mapplewell, Barnsley, S75 6EA			
Project: Proposed two storey side extension and associated works			
Drawn by: SH	Date: 12/04/2019	Rev:	
Scale: AS SHOWN	Dwg No: 1901_102		