


REAR FACING  
OPEN PADDOCK

STEPS TO LOWER LEVEL

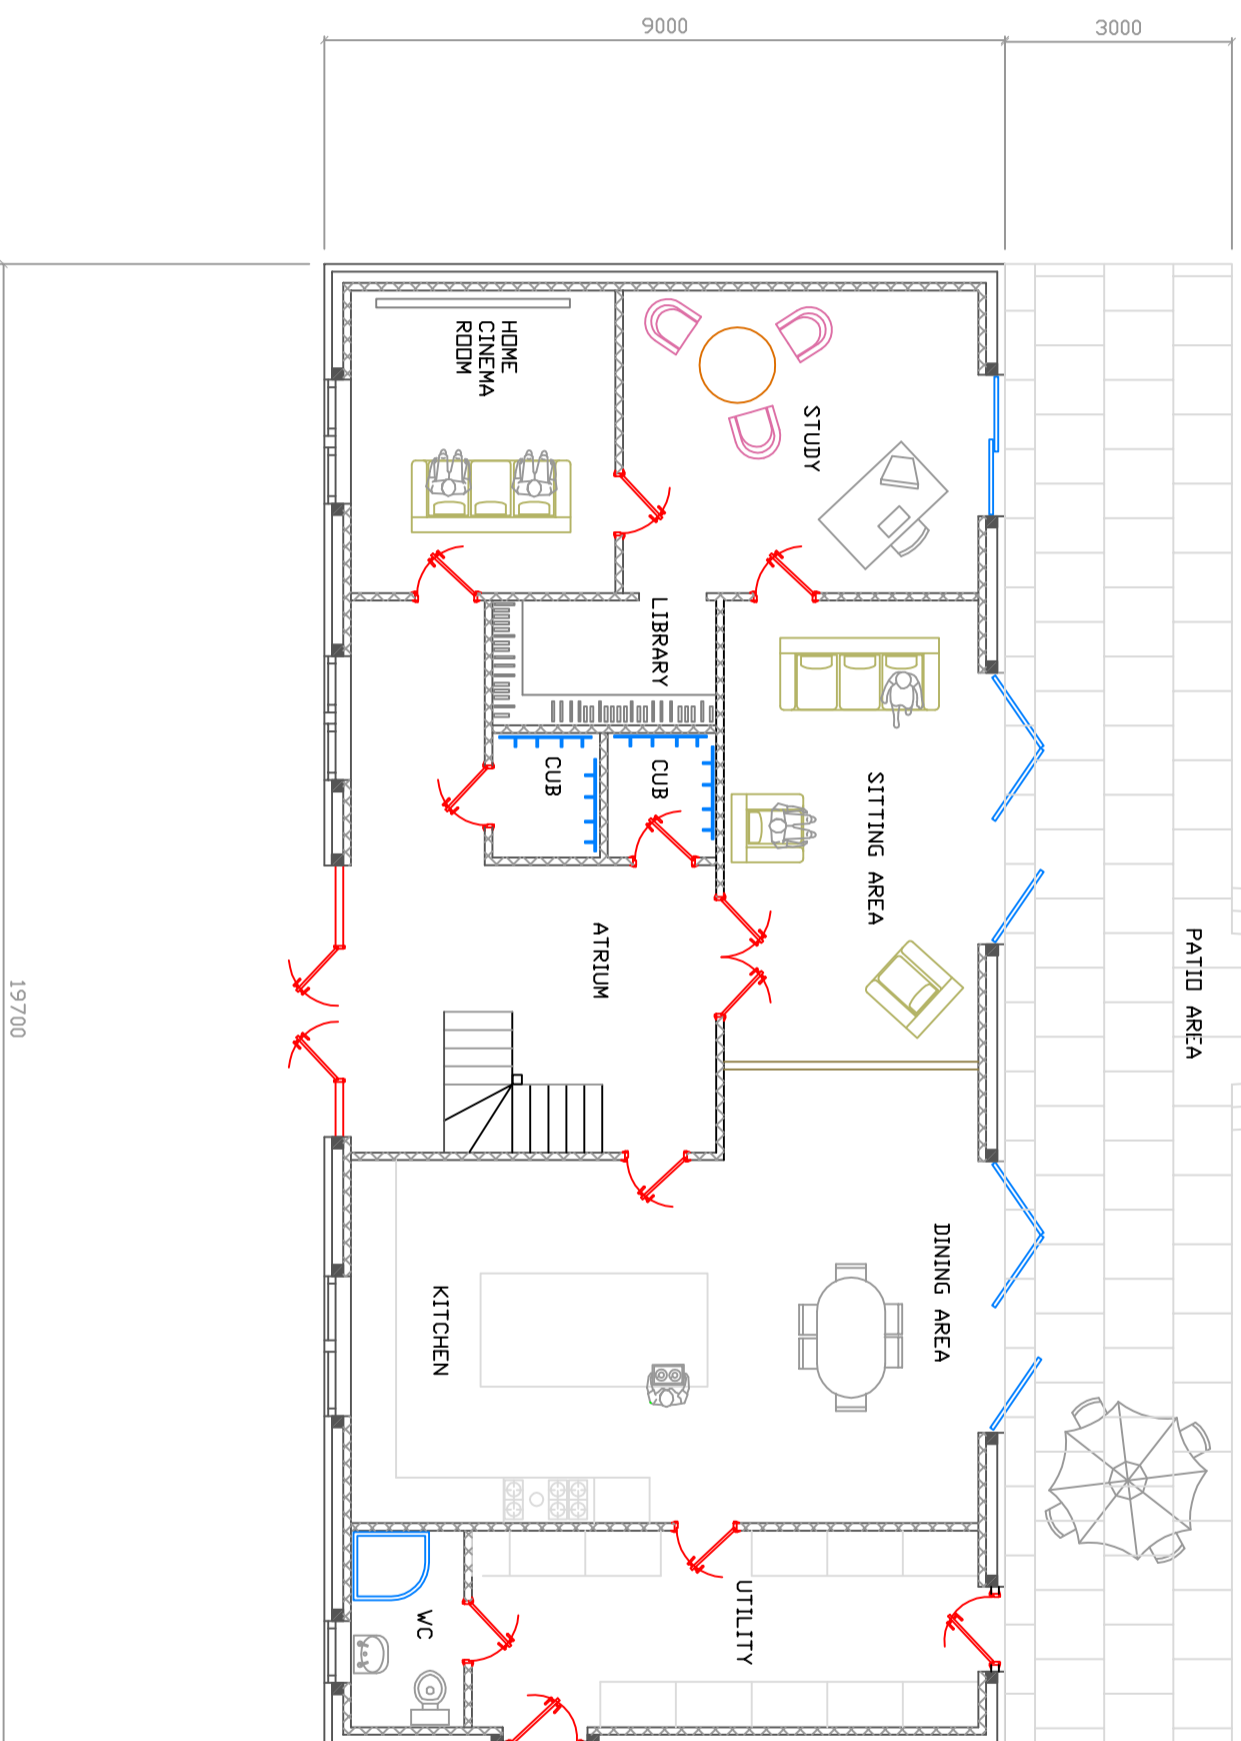


SIDE FACING  
OPEN FIELDS



SIDE FACING  
DORWIL COTTAGE

FRONT FACING FRICKLEY BRIDGE LANE

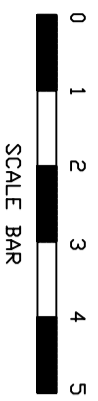

**CLIENT**

MR & MRS K SHELLBOURNE  
LAND OFF  
FRICKLEY BRIDGE LANE, BRIERLEY, BARNSLEY

**TITLE**

**GROUND FLOOR LAYOUT**



**DRAWN**

AD

SCALE 1:100 @ A3

DATE 24/04/2024

**REV**

DRG No 24/006

