

OS MasterMap 1250/2500/10000  
 scale  
 Monday, March 4, 2015, 10:15  
 BW1-00782204  
[www.blackwellmapping.co.uk](http://www.blackwellmapping.co.uk)



1:500 scale print at A4, Centre:  
 424185 E, 403624 N

©Crown Copyright Ordnance  
 Survey. Licence no. 100041041



**BLACKWELL'S**  
**MAPPING SERVICES**  
 PERSONAL & PROFESSIONAL MAPPING  
[www.blackwellmapping.co.uk](http://www.blackwellmapping.co.uk)

TEL: 0800 151 2612  
[maps@blackwellmapping.co.uk](mailto:maps@blackwellmapping.co.uk)

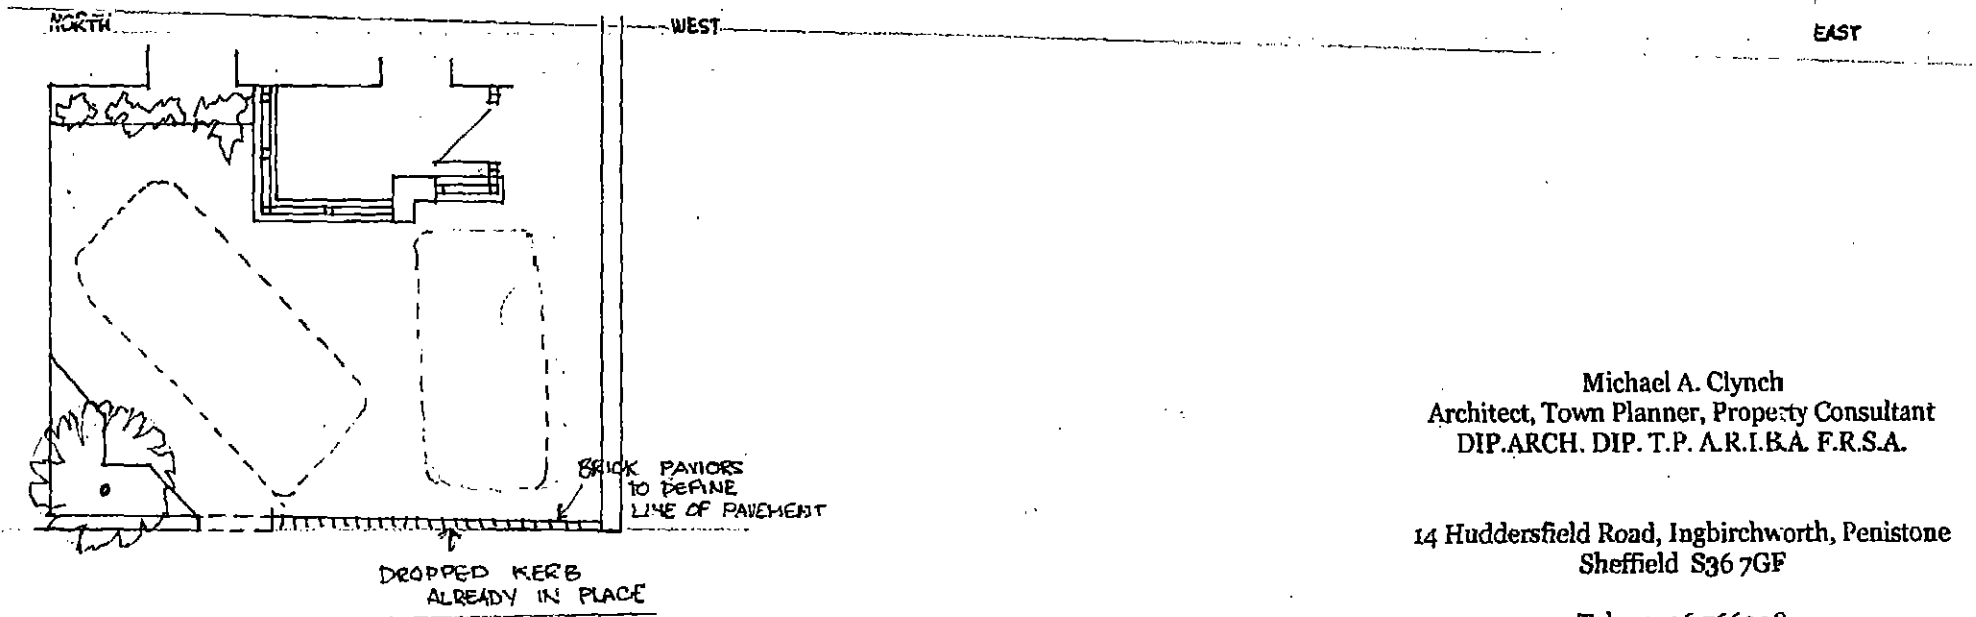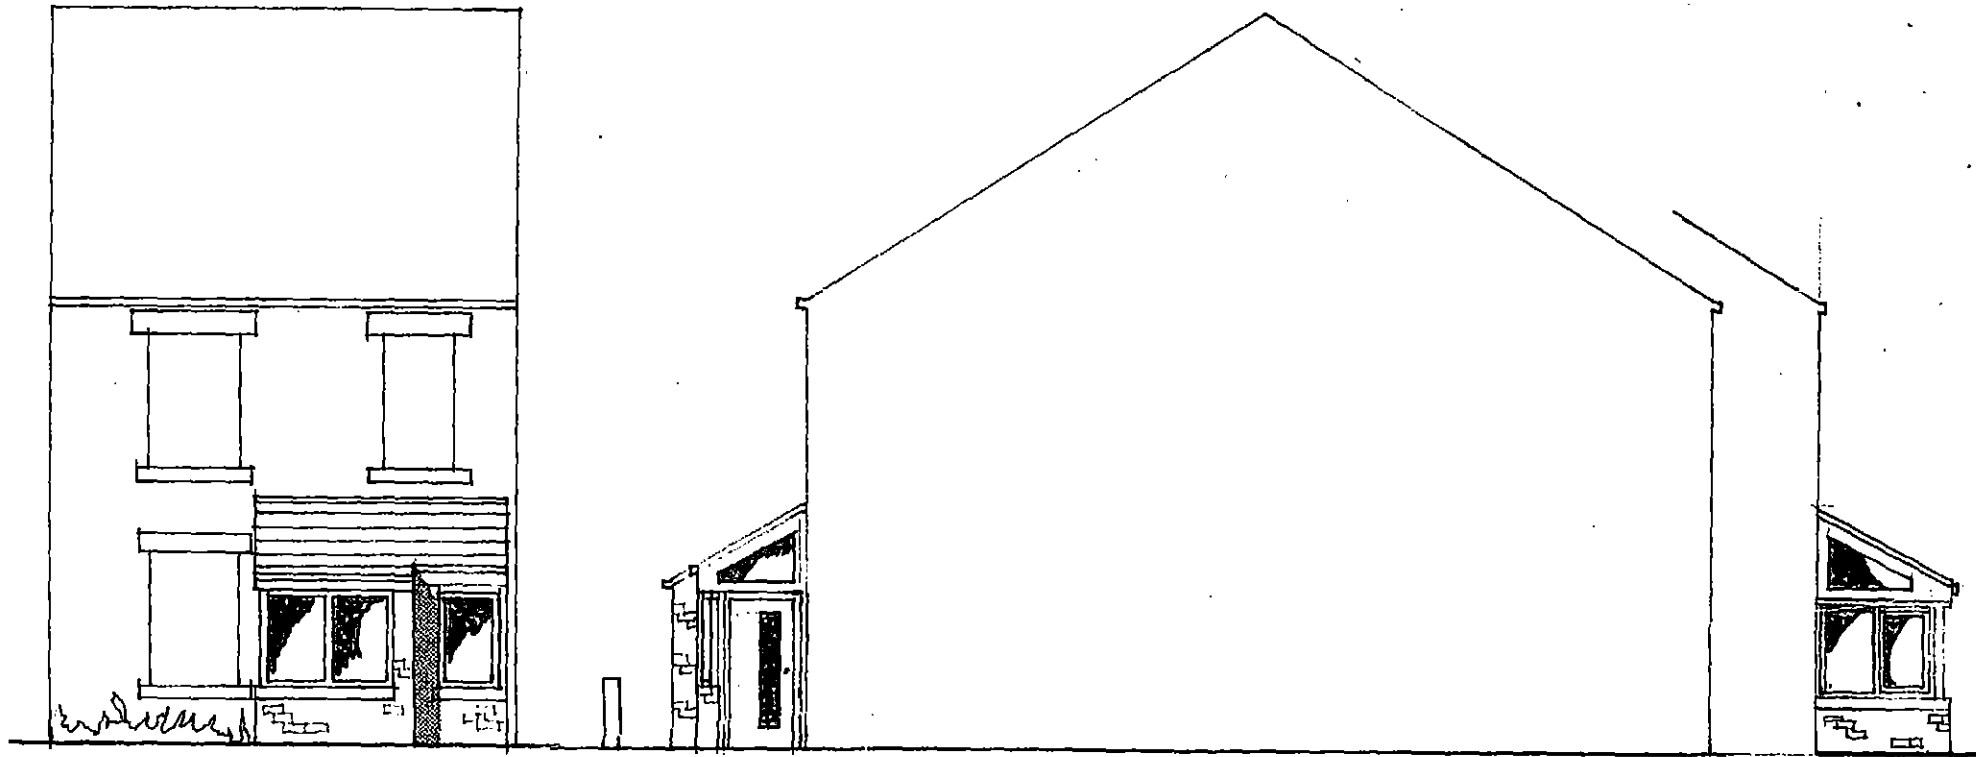

Michael A. Clynch  
 Architect, Town Planner, Property Consultant  
 DIP.ARCH. DIP. T.P. A.R.I.B.A. F.R.S.A.  
 14 Huddersfield Road, Ingbirchworth, Penistone  
 Sheffield S36 7GF

Tel: 01226 766308

FRONT EXTENSION, 29 THURSTONE ROAD, PENISTONE  
 PLAN AND ELEVATIONS 1:100, 4/2019, DRG. A1  
 1/162