

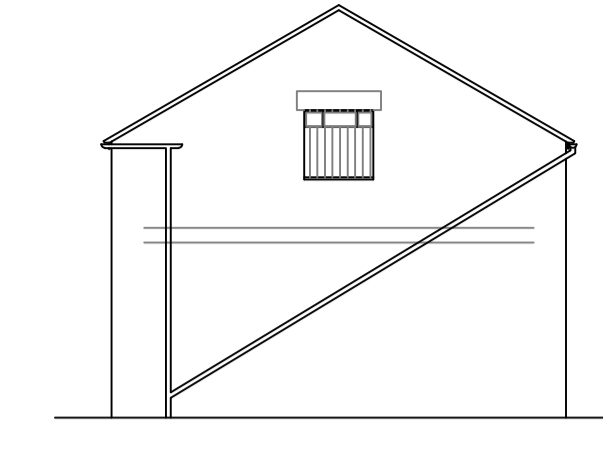
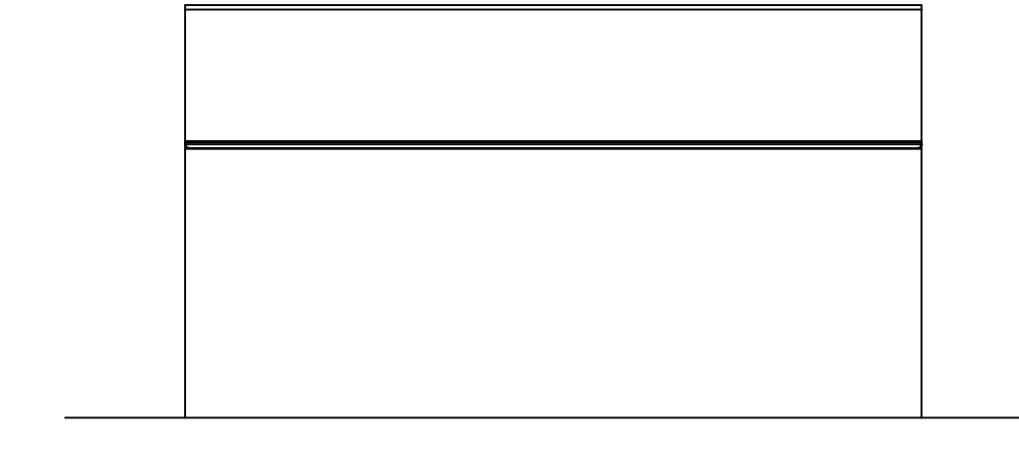
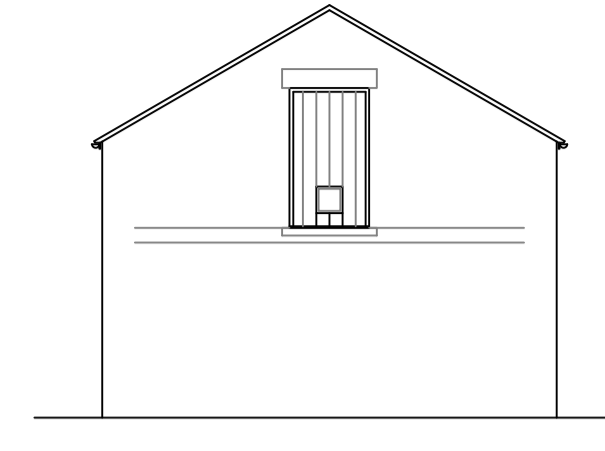
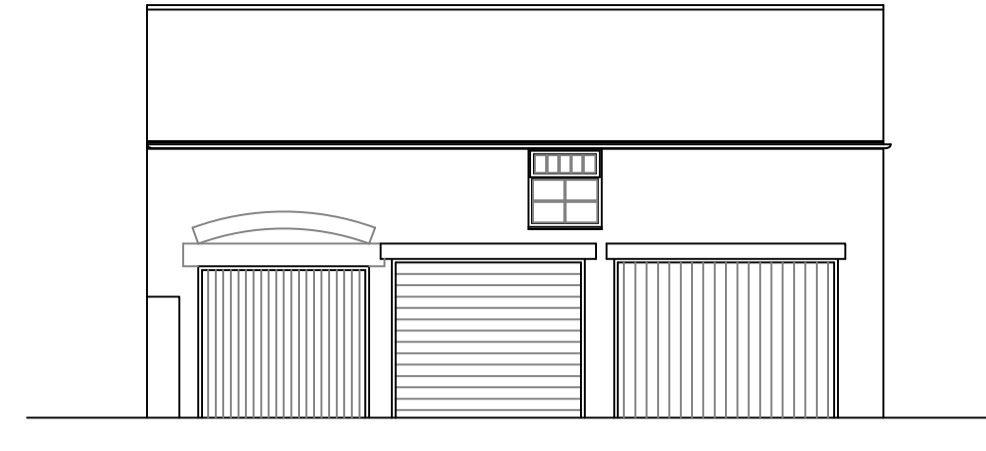
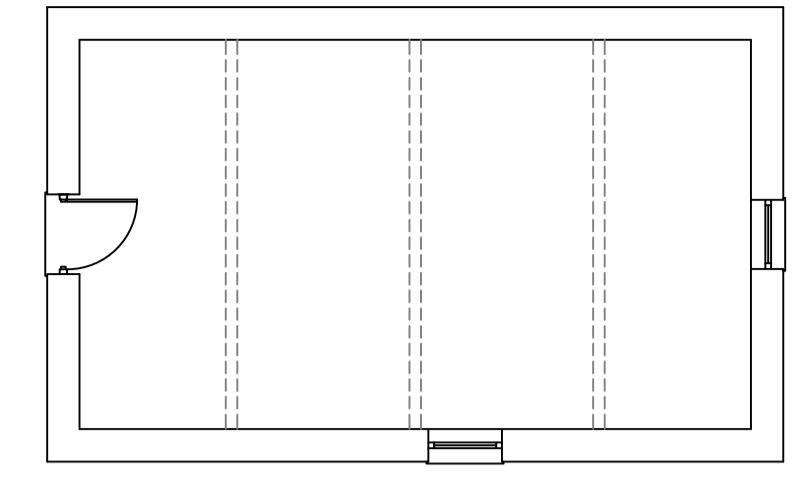
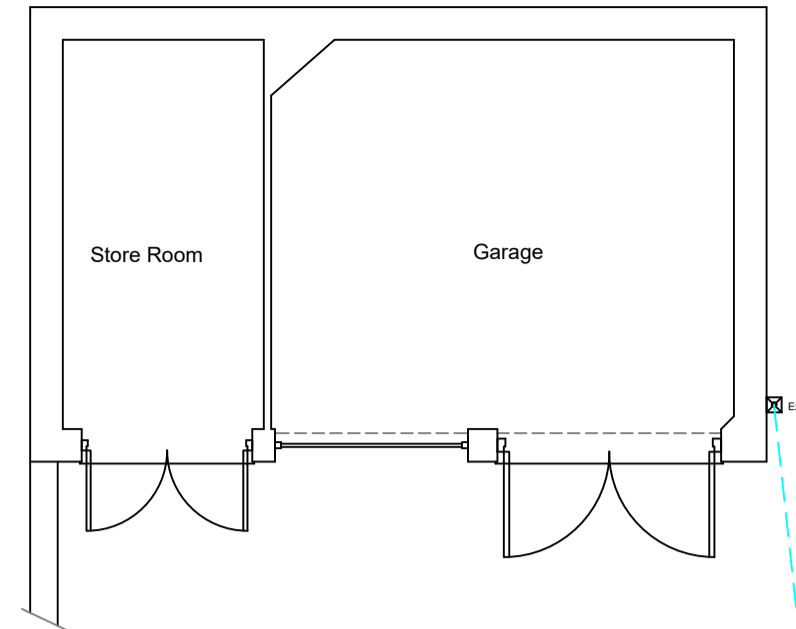


This drawing is protected by copyright and the information contained therein is the property of William McCall. The drawing must not be copied and the information contained therein may not be used or disclosed without written permission of and in the manner permitted by William McCall.



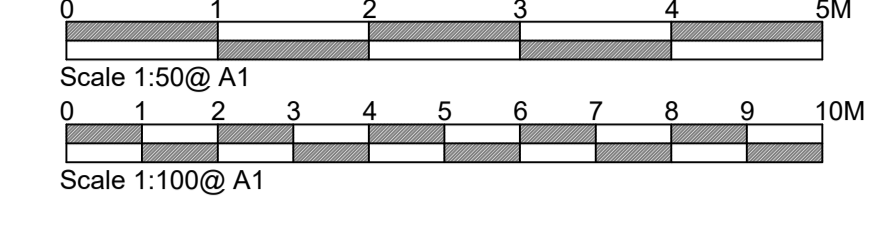


1:100


1:100

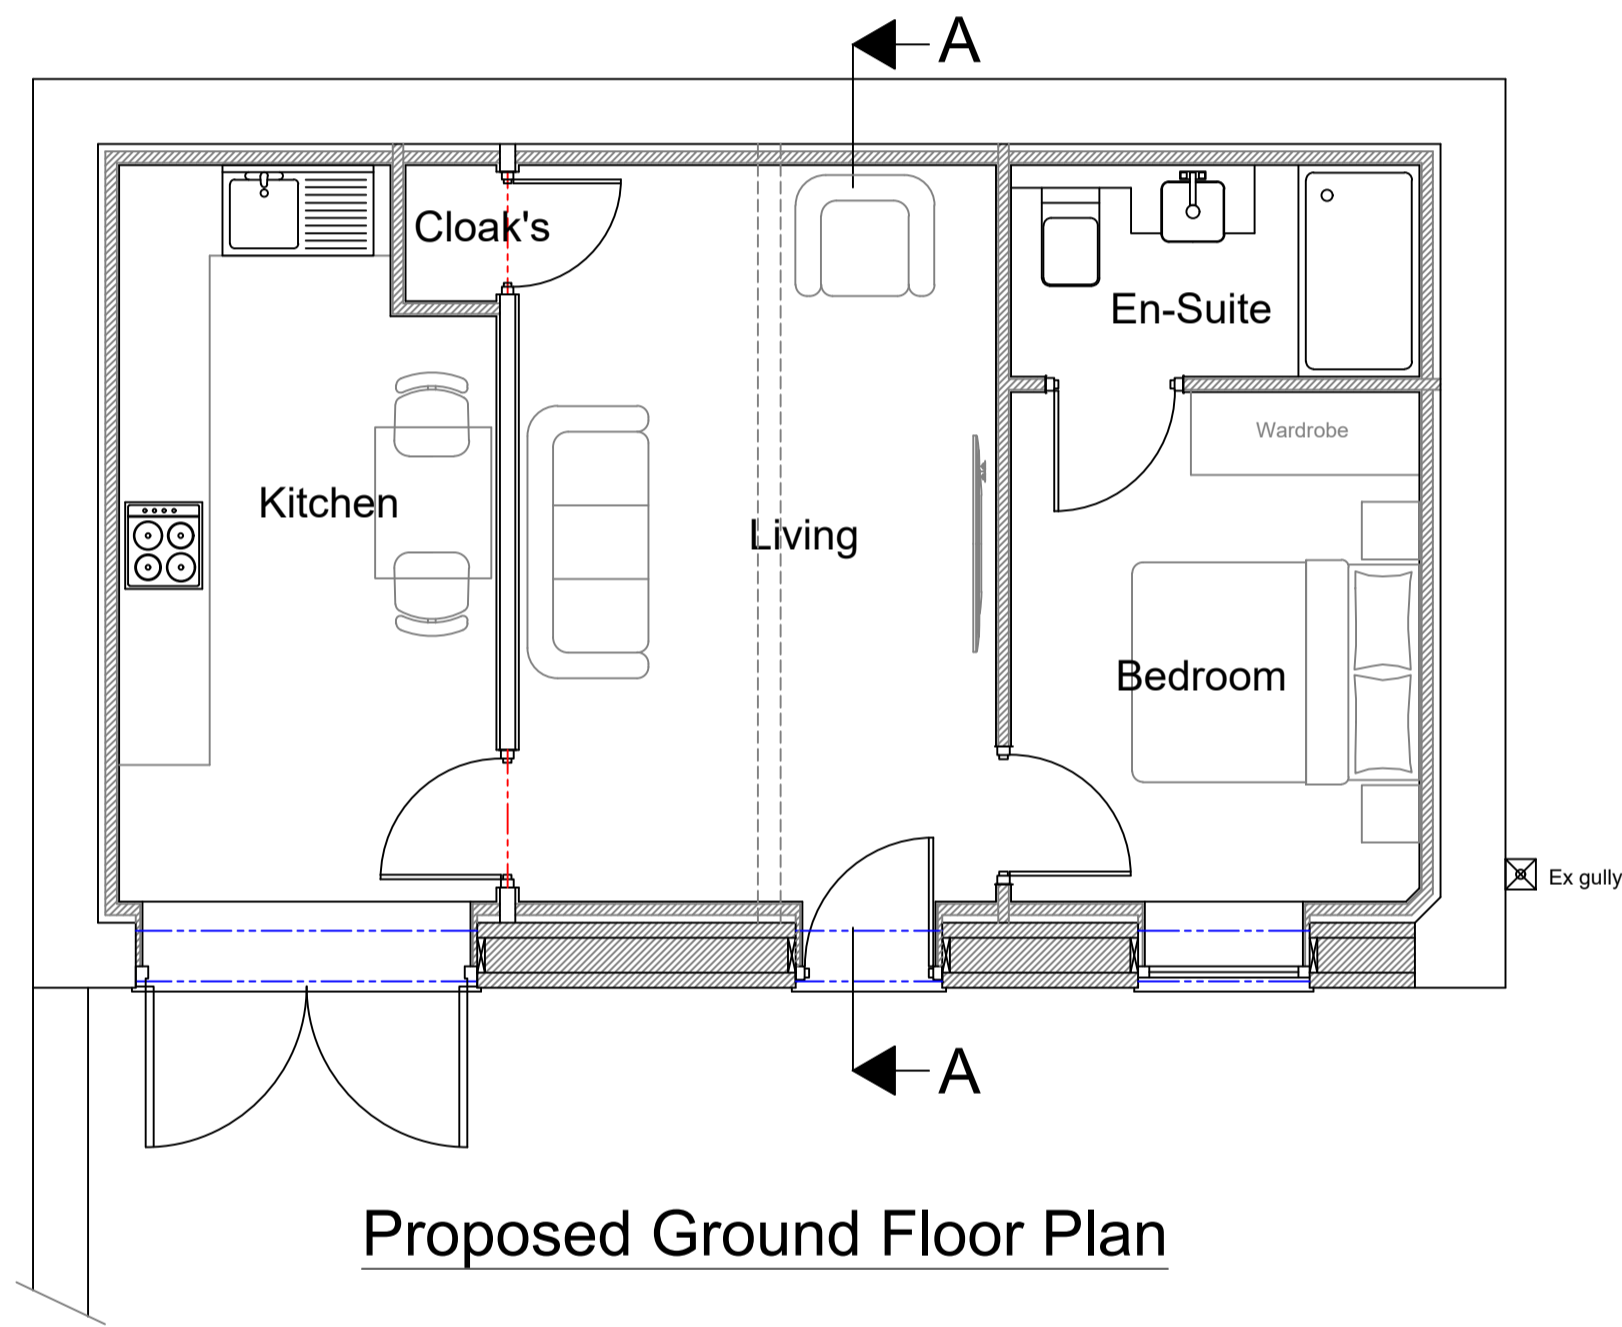

1:50

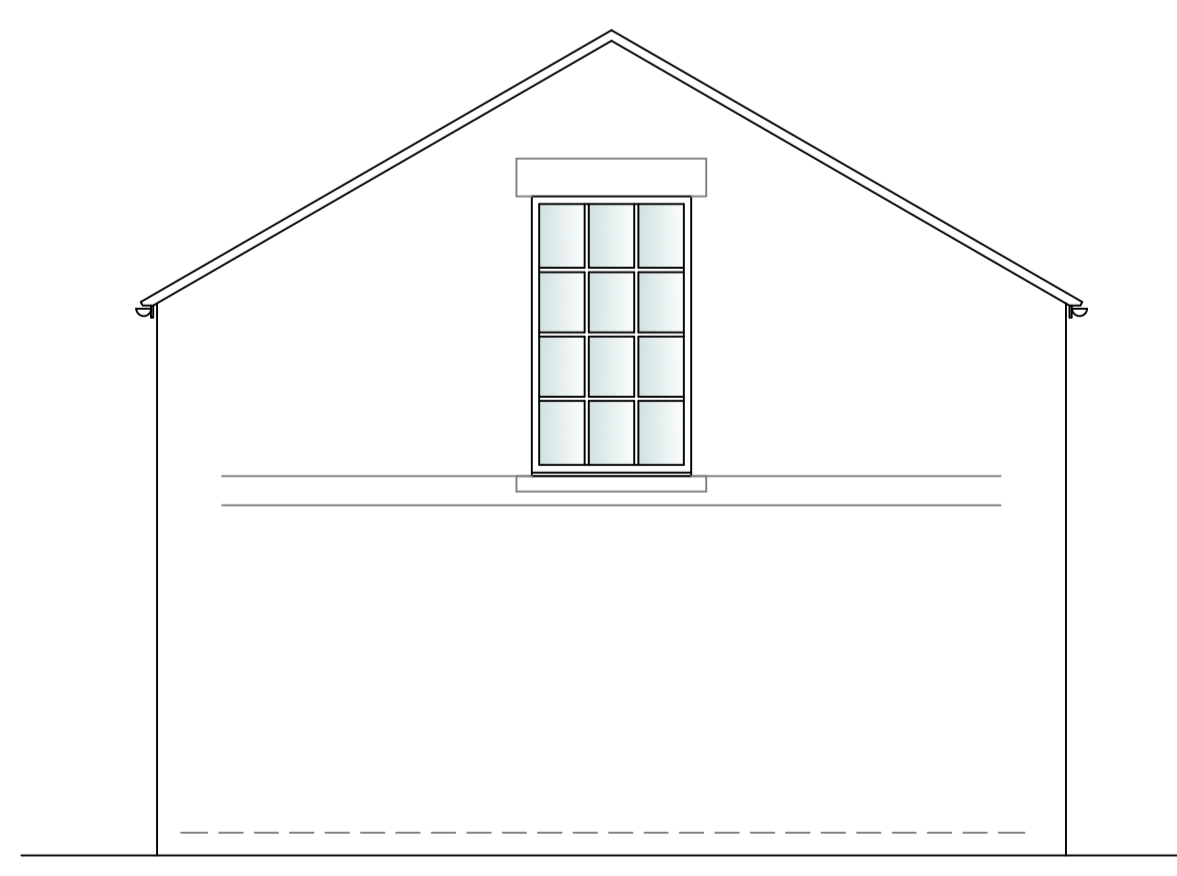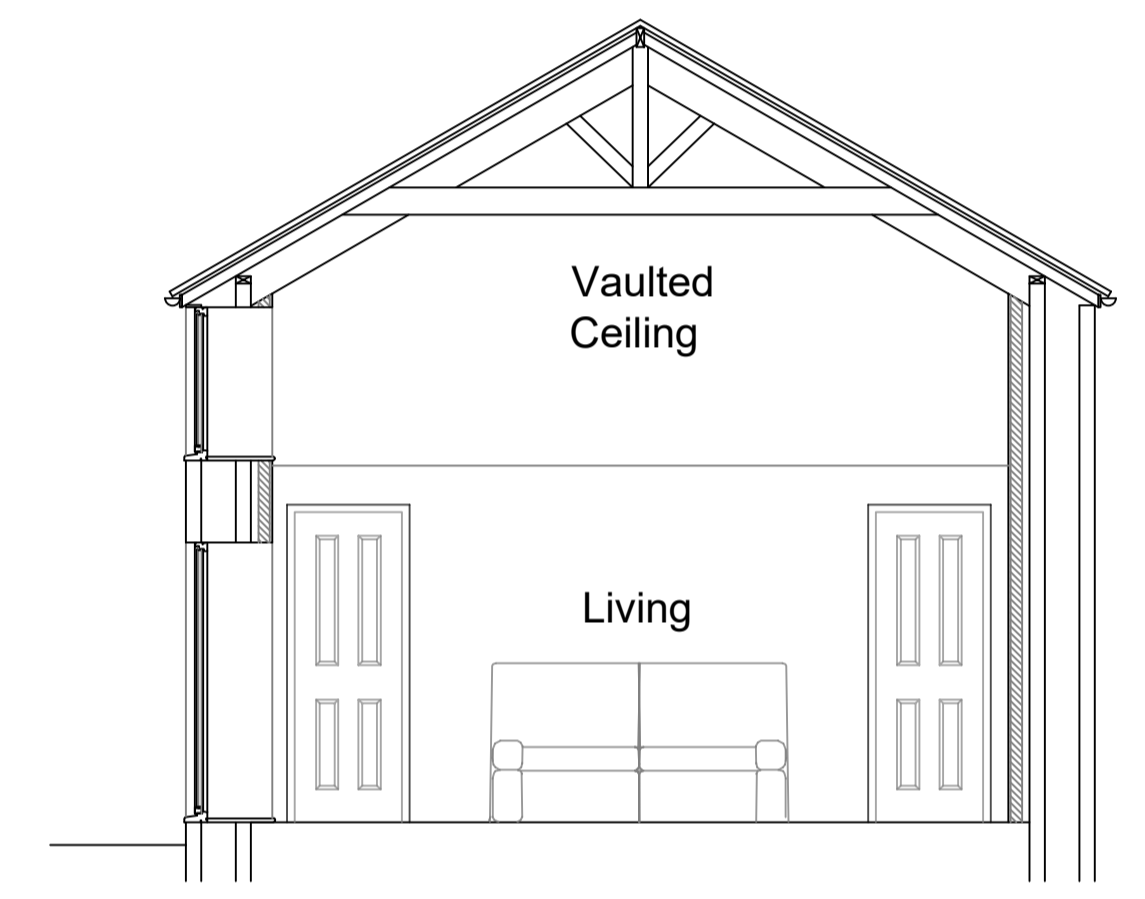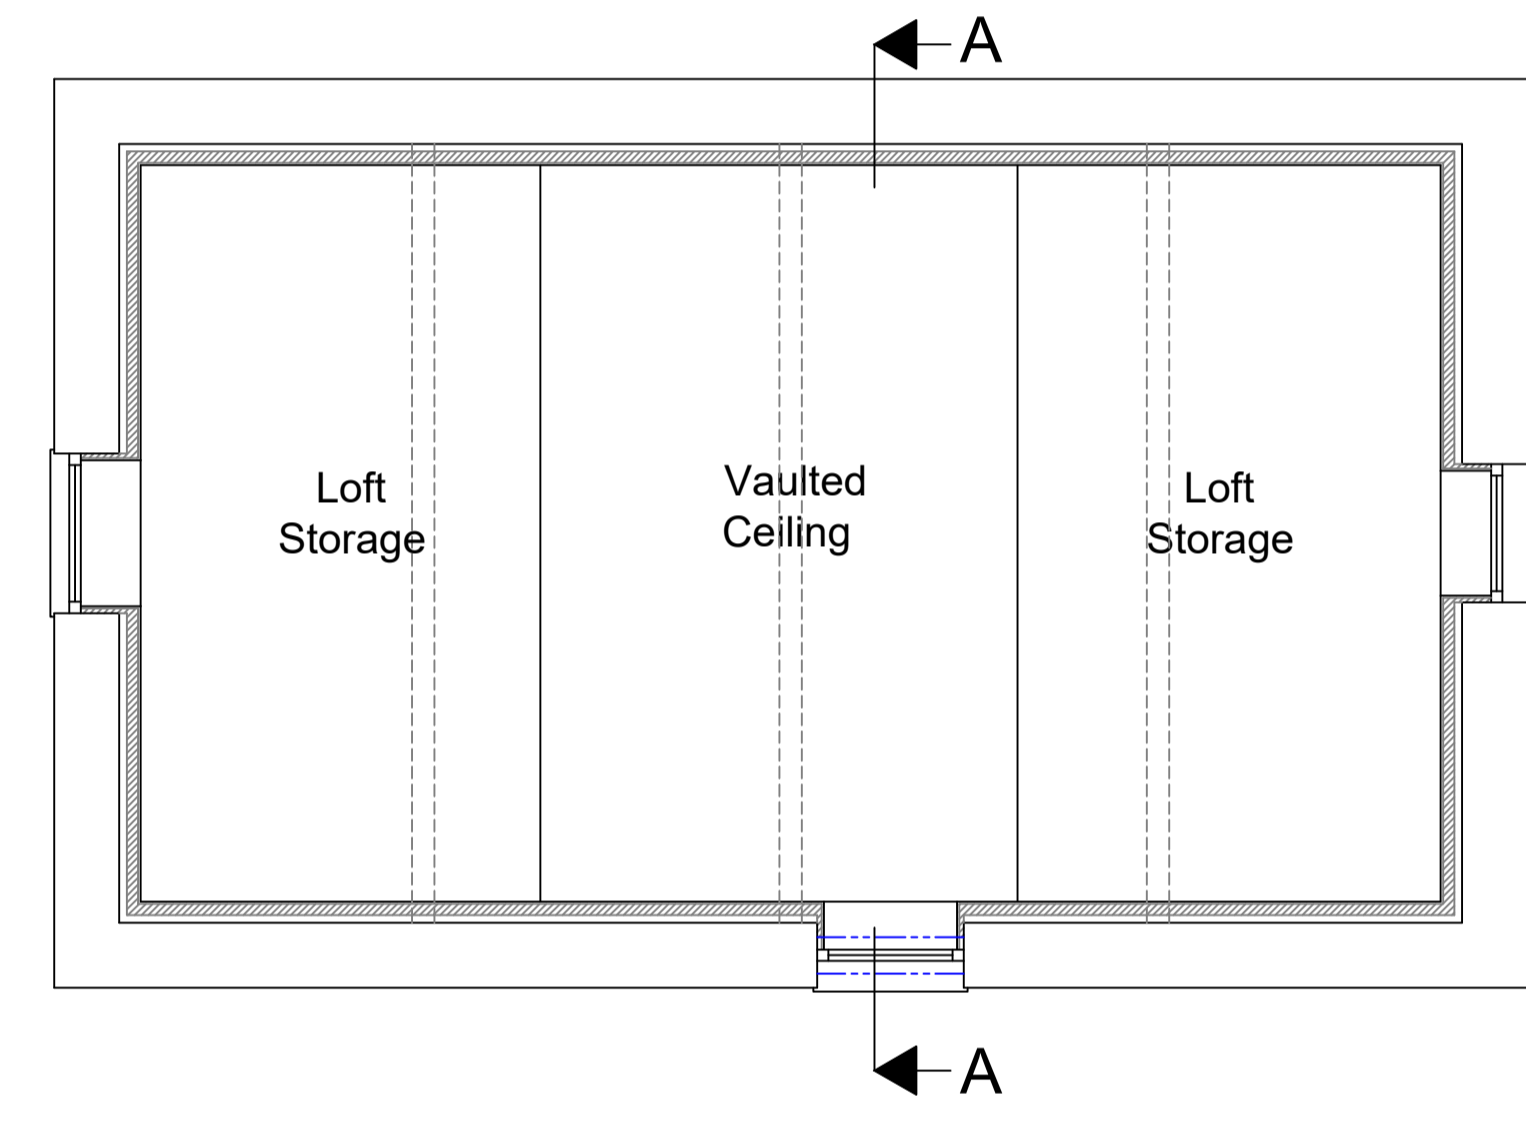

1:50

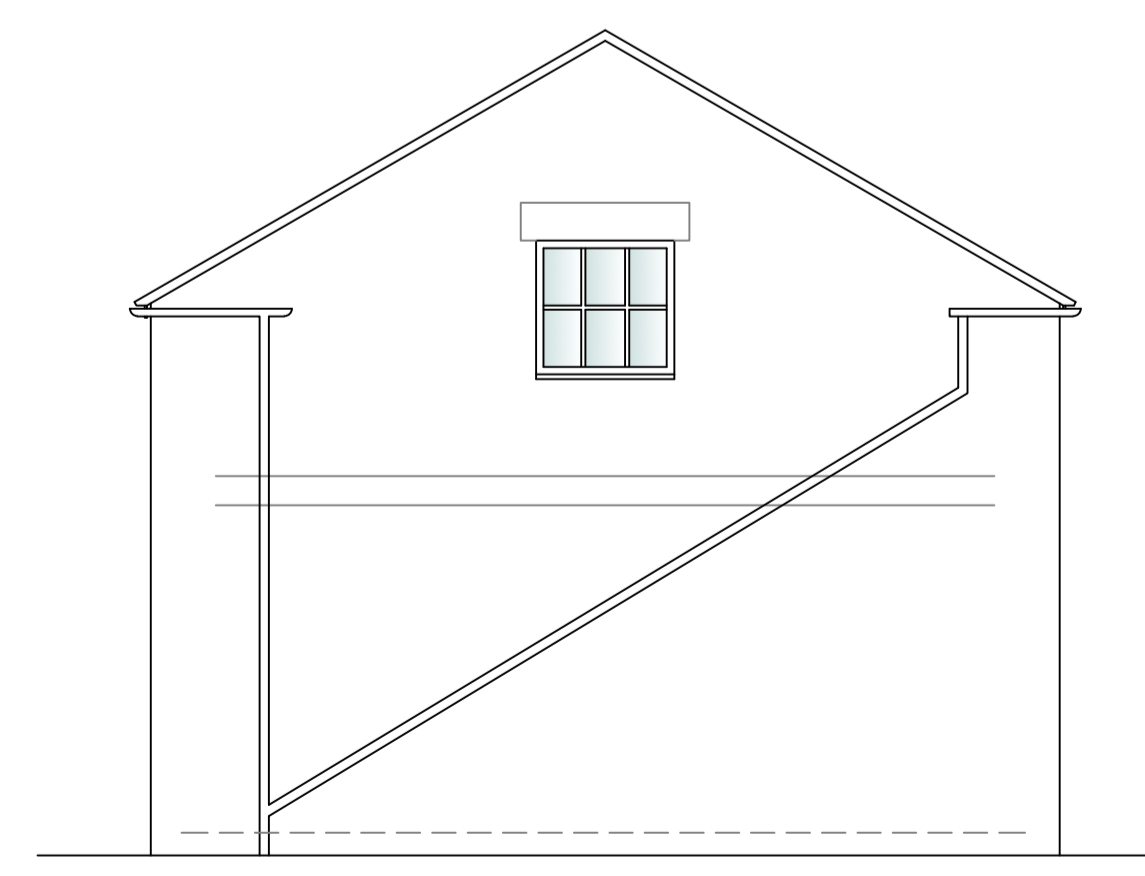

Stage :- Householder Planning			
Project Title :- Conversion of Garage to Form Ancillary Residential Annex			
Drawing Title :- Existing & Proposed Plans & Elevations			
Client :- Mr Cheetham			
Drwg No :- 10/25/89	1 of 2	Date :- Oct '25	Rev :- REV A
Scale :- 1:100 & 1:50@A1	Drawn:- SCM	Checked :-	
Site Address :- 60 Doncaster Rd, Darfield, Barnsley, S73 9HN			

The Old Post Room
34 Chew Valley Road
Greenfield
Saddleworth
OL3 7DA
Tel: 01457 871202
www.william-mccall.com | enquiries@william-mccall.com

A1