



Tree Protection Plan 1:200

— DENOTES LOCATION OF CHESTNUT PALING
— FENCING — TO PROTECT TREES
— AGAINST CONSTRUCTION & VEHICLES.

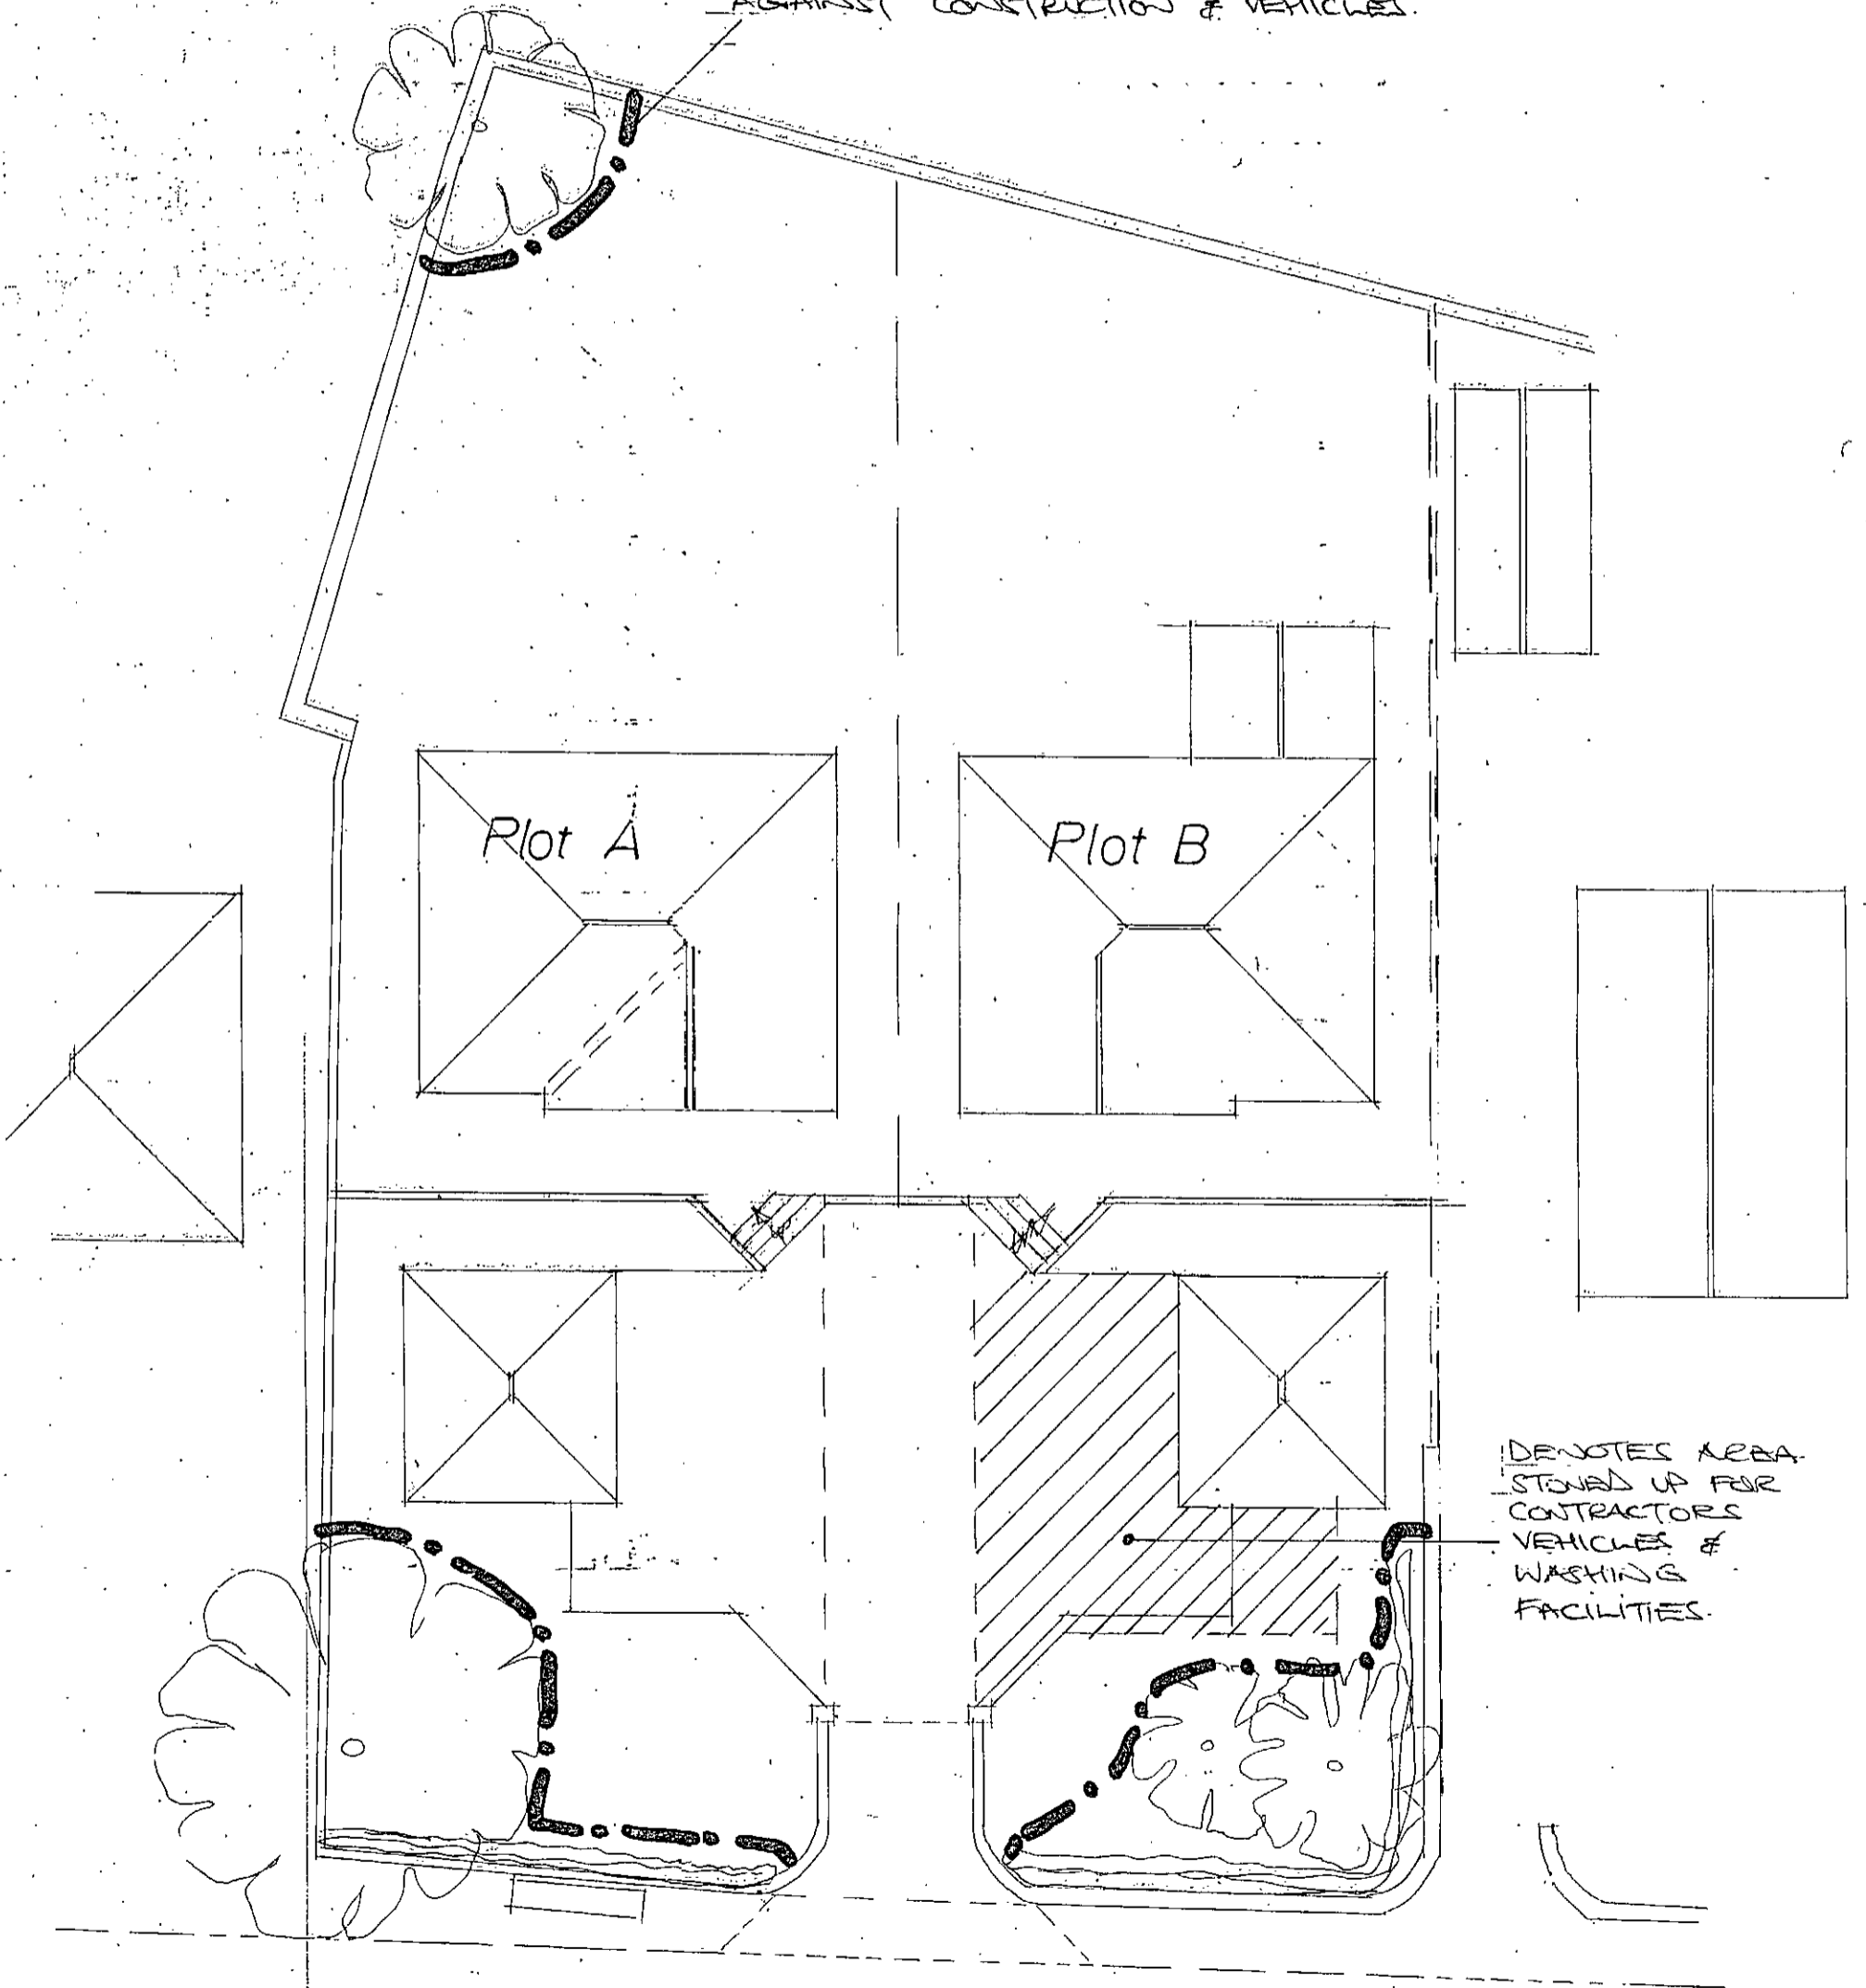

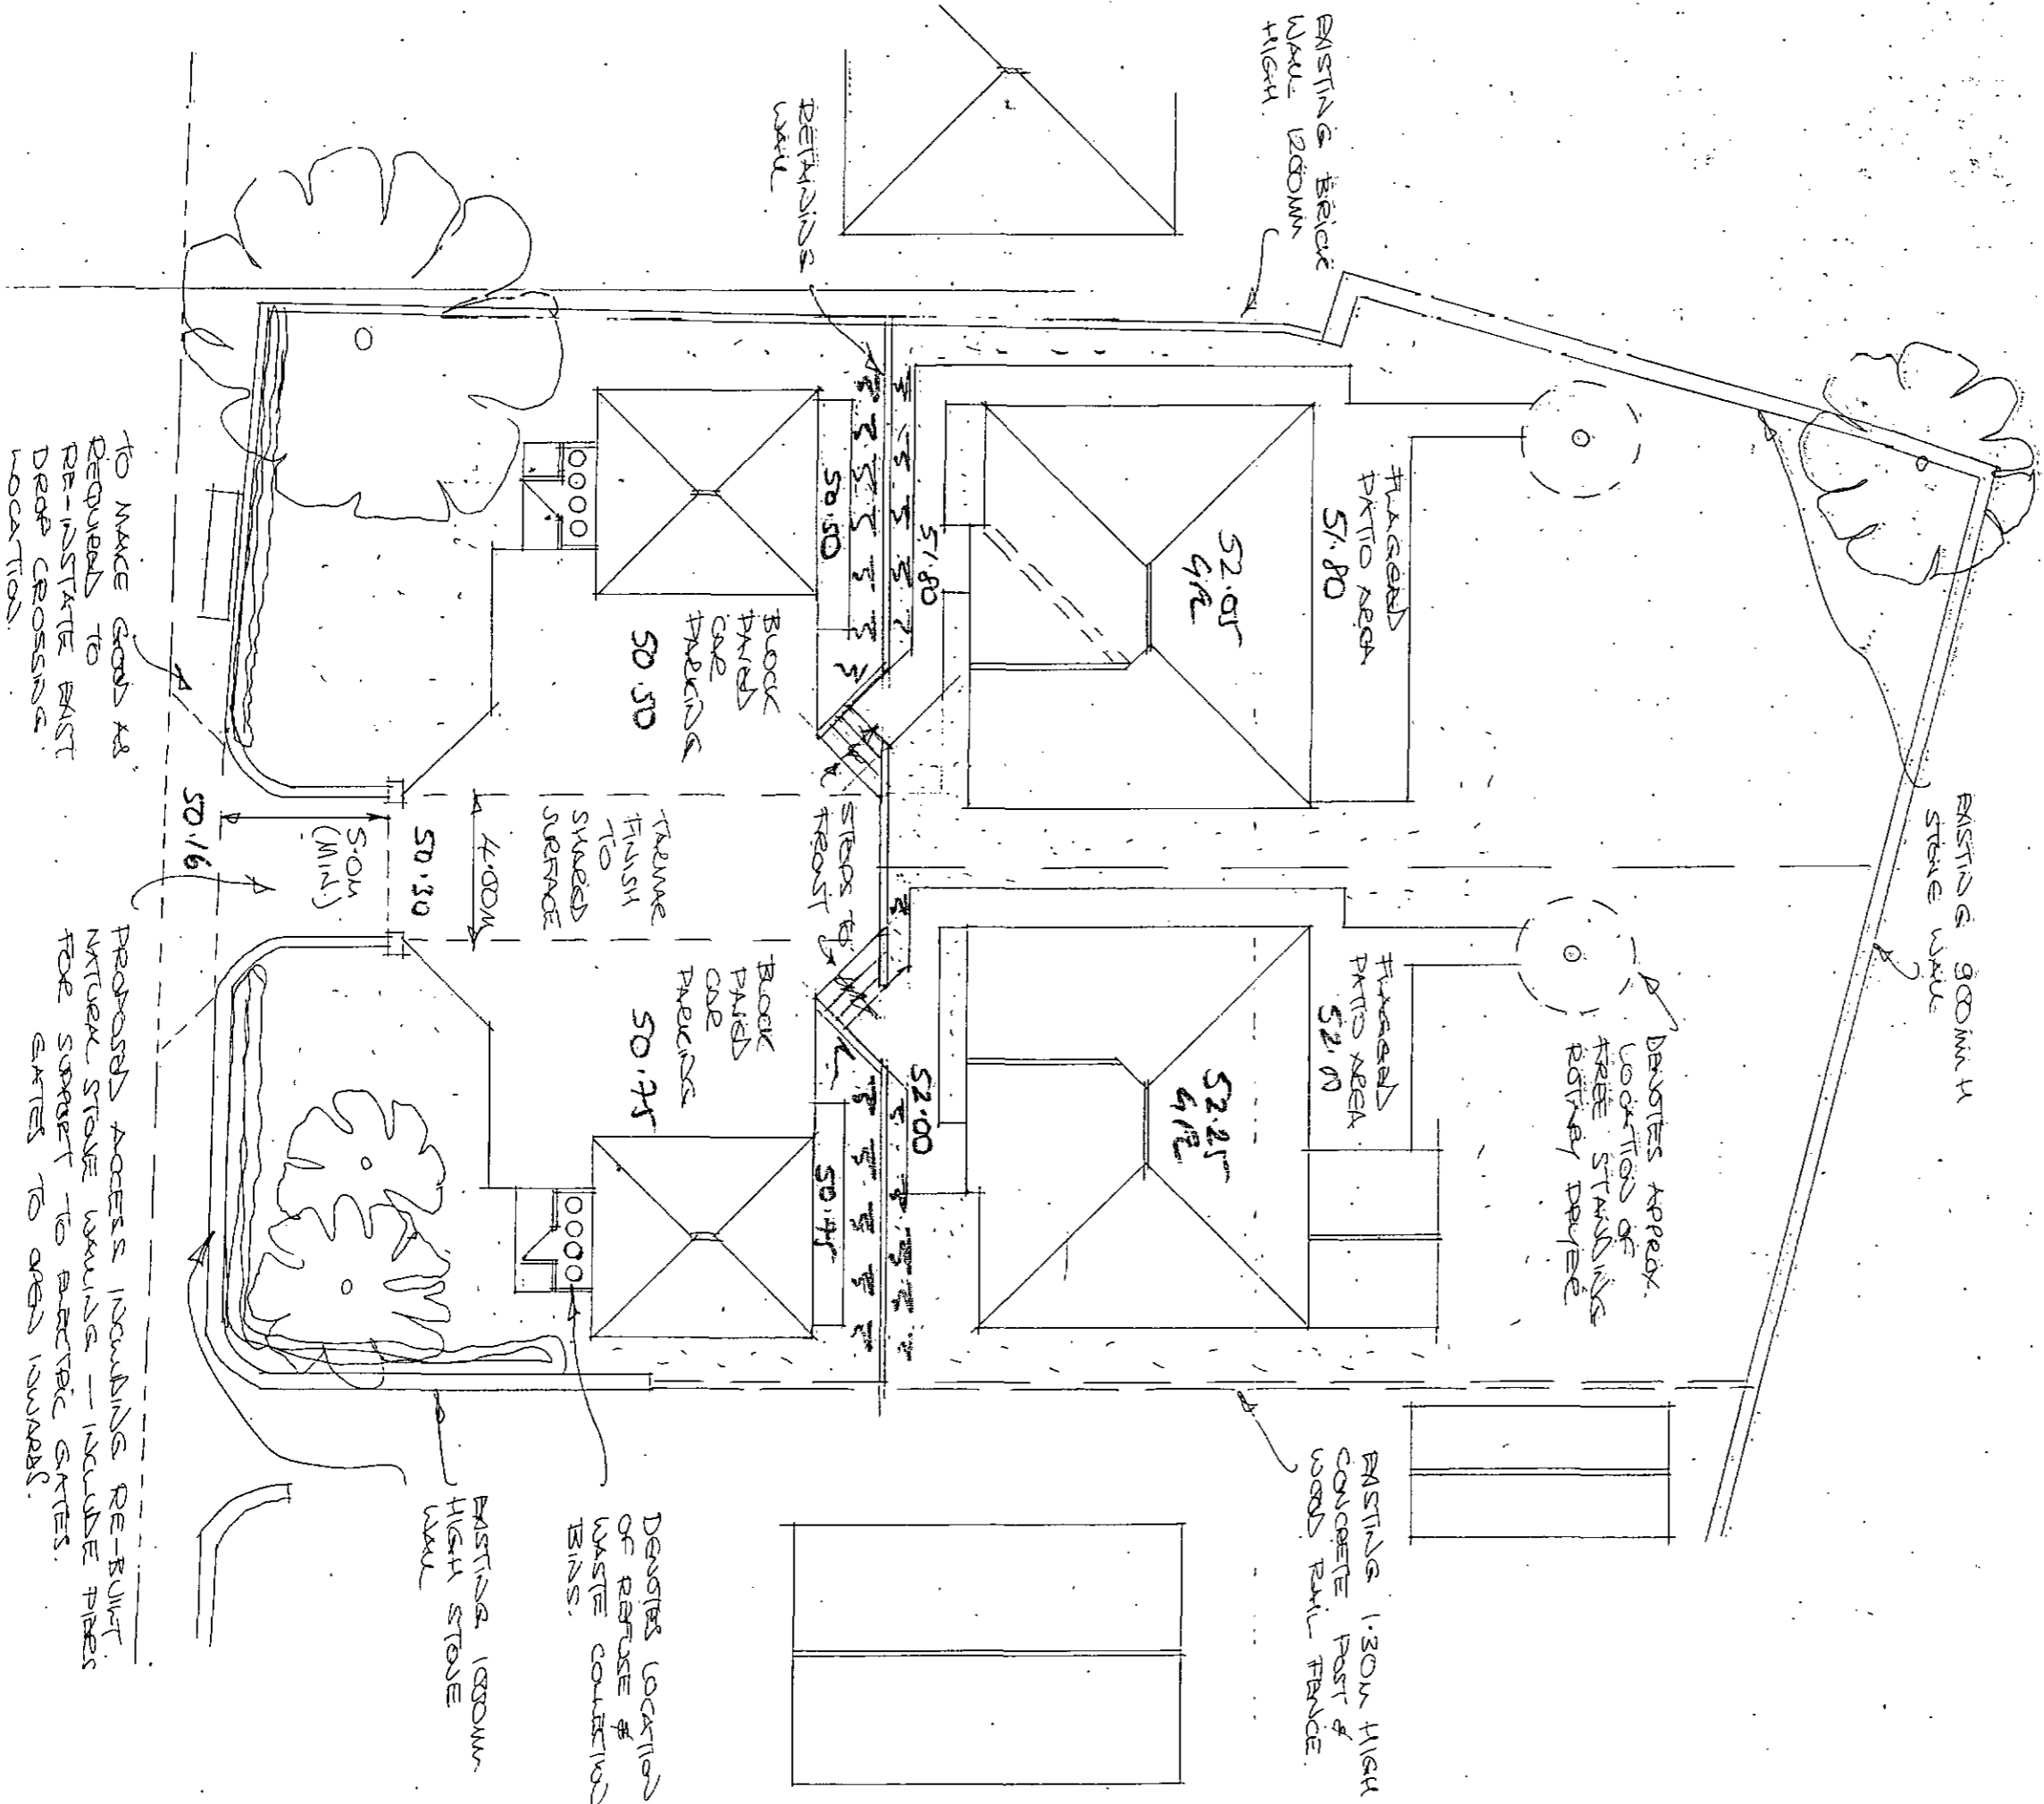

Rev	Notes	Date

Garry Greetham Associates
 Residential Design Consultant
 Westwood House,
 18 Carr Lane
 Tankersley
 Barnsley S75 3BE
 Tel(01226)746573

PROJECT 2 No. Detached Dwellings
 CLIENT Mr. Mark Crossley
 TITLE External Works Layout
 ADDRESS 86 Hoyland Road, Hoyland Common, Barnsley. S74 0AP
 DRAWN BY ggg
 SCALE 1:200 DATE Sept16
 DRAWING No 841-04 REV

Member of the Chartered Institute of Architectural Technologists