
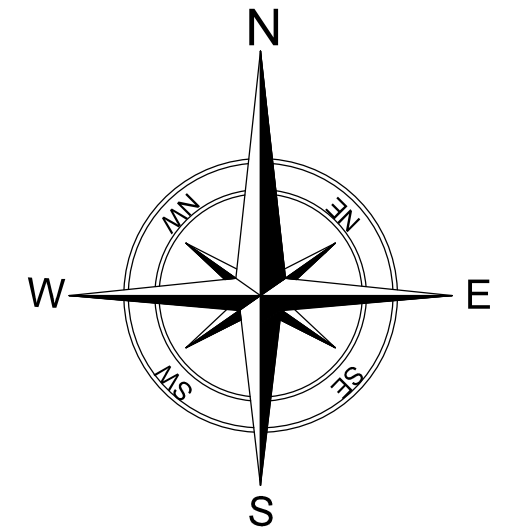


DIMENSIONS IN mm - DO NOT SCALE FROM DRAWING - REFER TO ANNOTATION

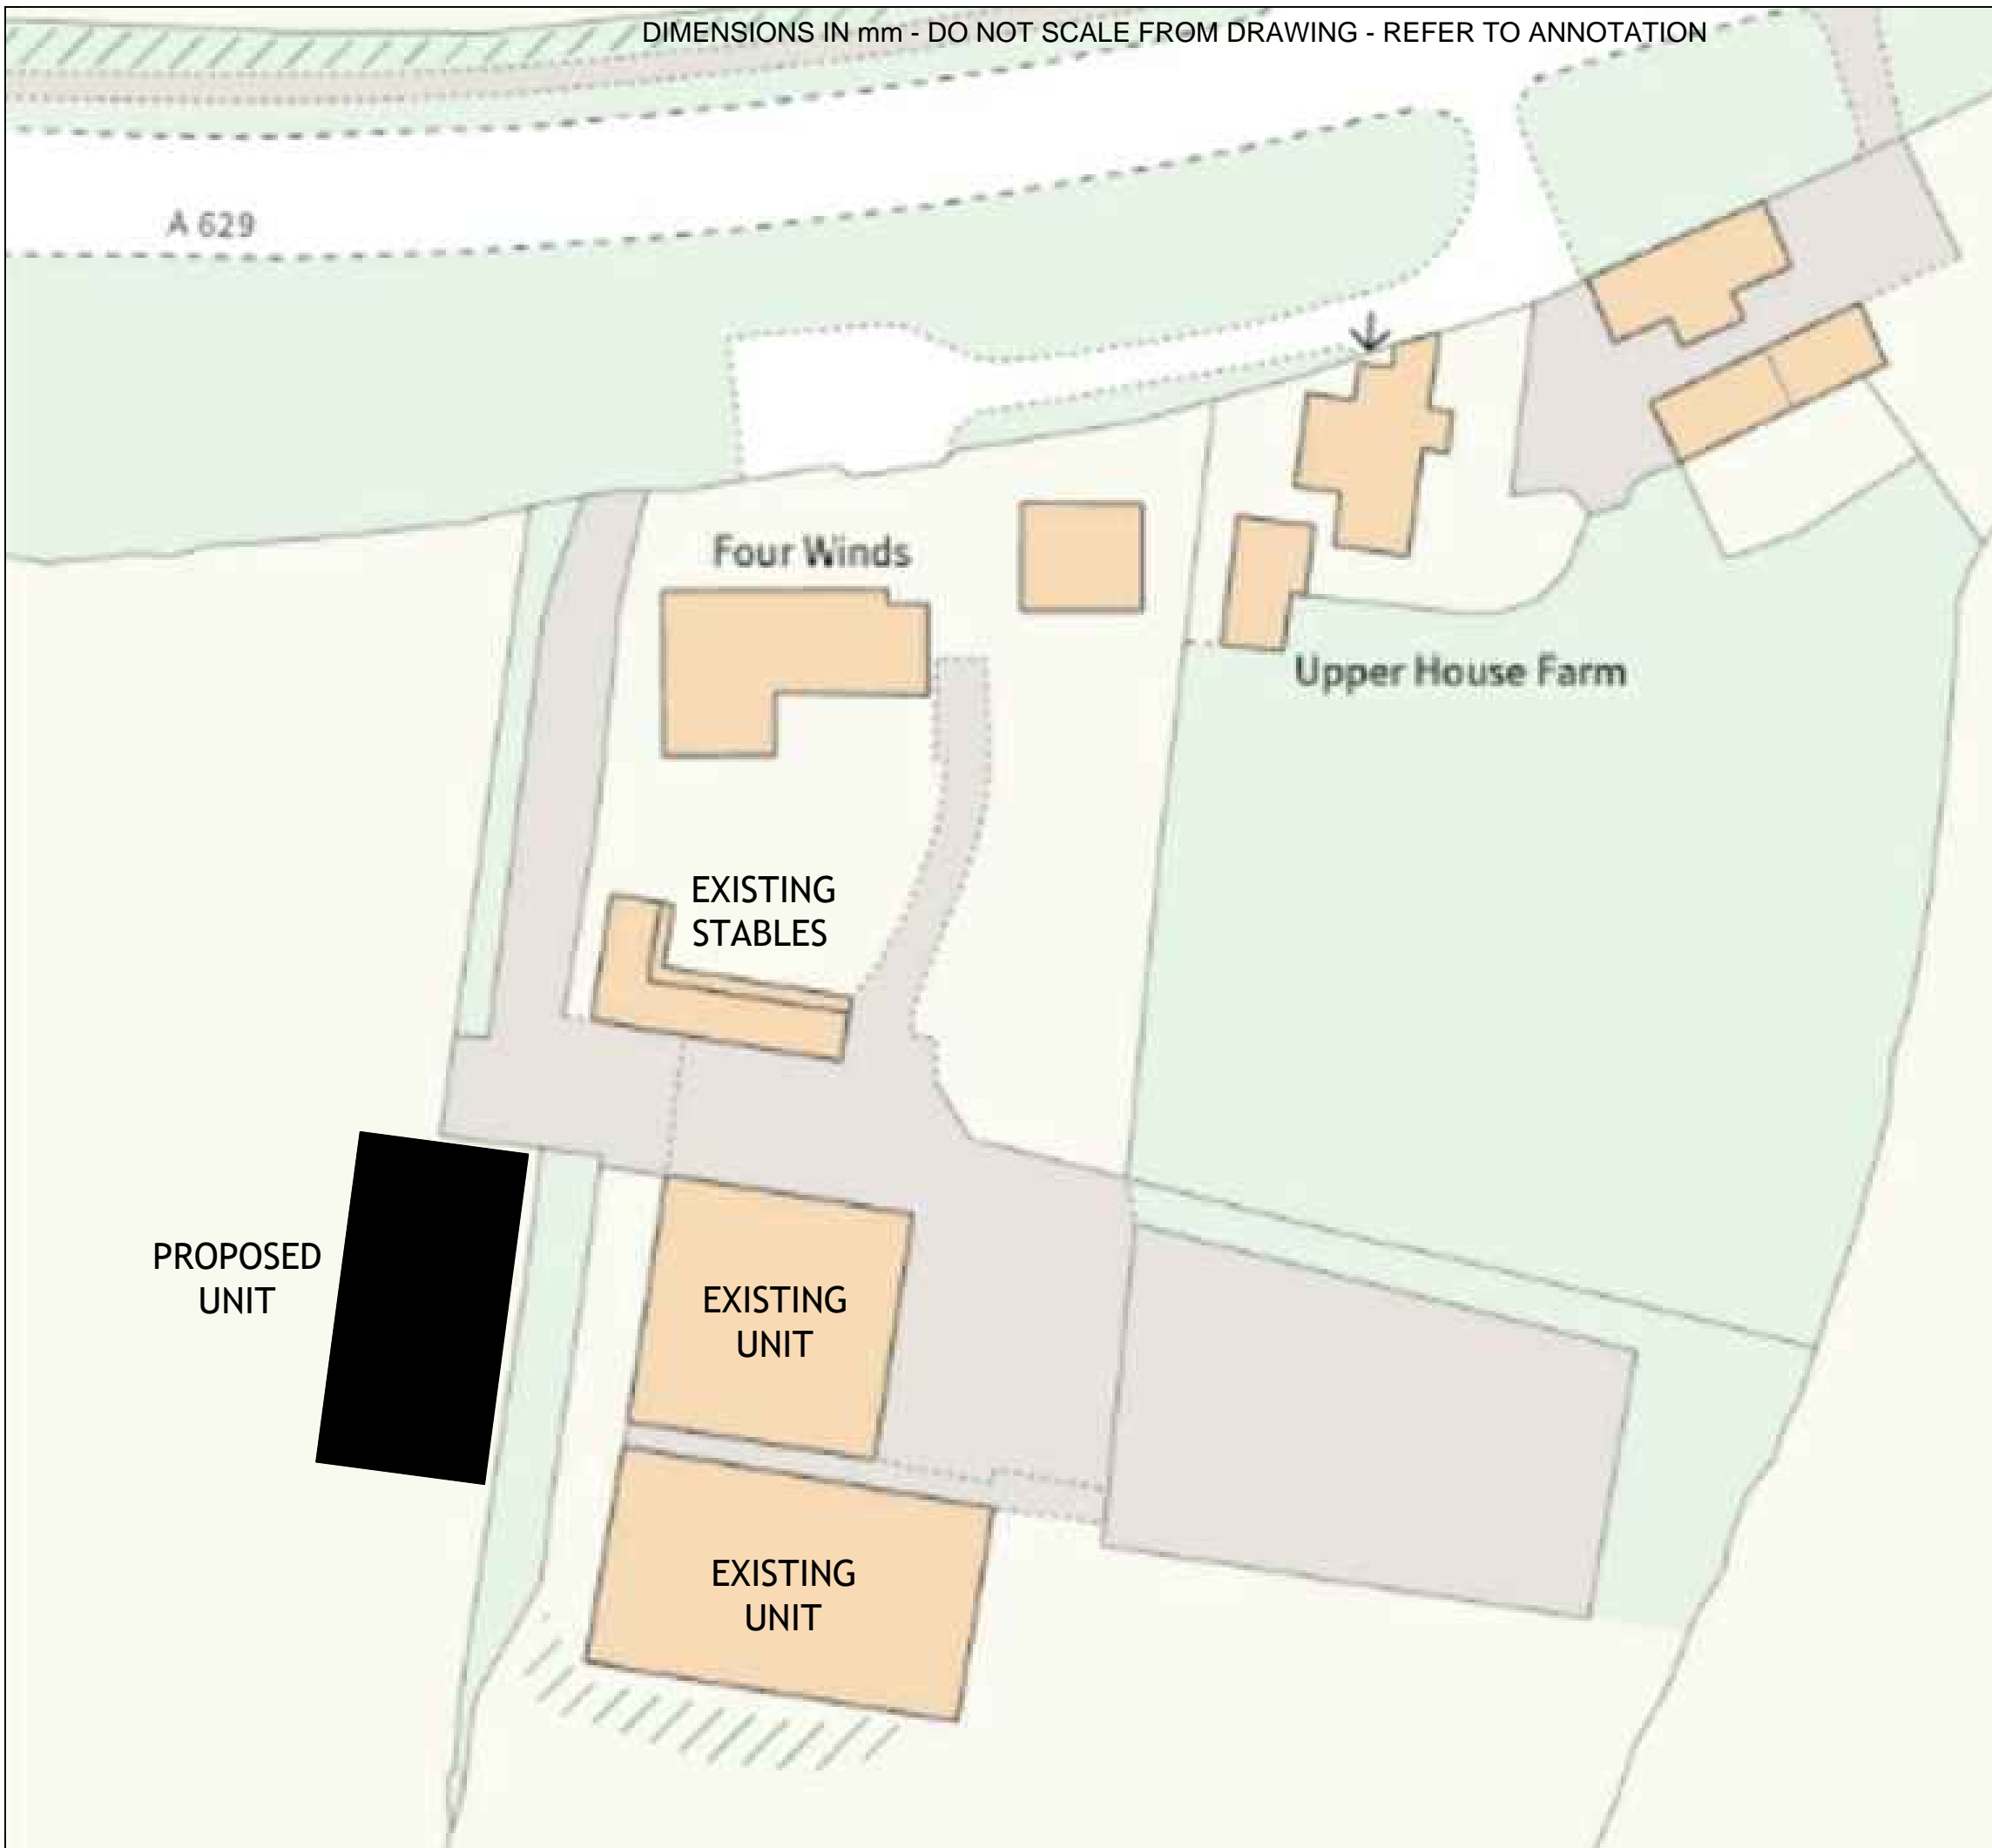

**ProMan Consultancy Ltd.**  
 637 DENBY DALE ROAD  
 CALDER GROVE  
 WAKEFIELD  
 WF4 3DL  
 Tel: 01924 279307  
 Mobile: 07985 043318

**PROJECT MANAGEMENT & ARCHITECTURAL SERVICES**  
 Web: [www.promanconsultancy.co.uk](http://www.promanconsultancy.co.uk) EMAIL: [info@promanconsultancy.co.uk](mailto:info@promanconsultancy.co.uk)

<i>Project:</i> Four Winds, Halifax Road, Penistone, S36 7EY		
<i>Drawing Title:</i> Block Plan		
<i>Drawn:</i> DK	<i>Date:</i> March 26	<i>Scale:</i> 1:500@A3
<i>Project No.</i> 1629	<i>Drawing No.</i> 1629-11	<i>Revision:</i> -