



PROPOSED

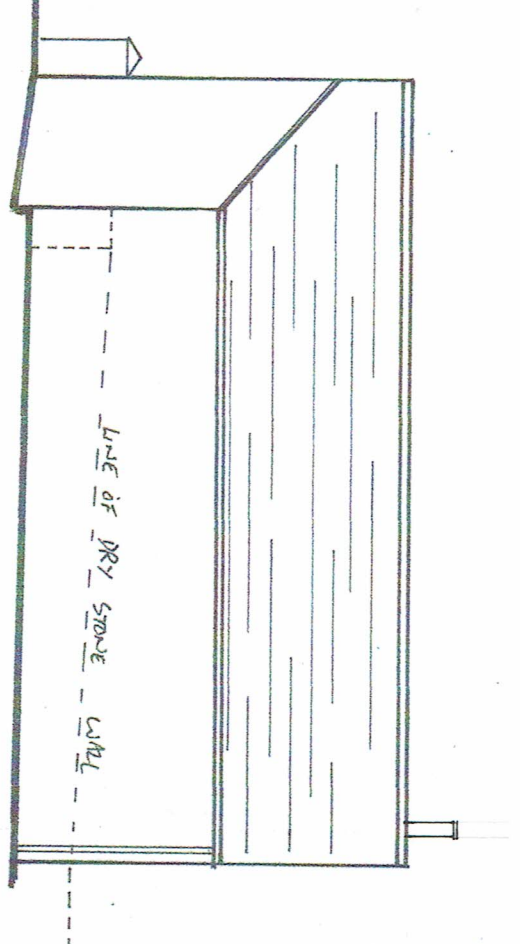


EASTERN ELEVATION




WESTERN ELEVATION

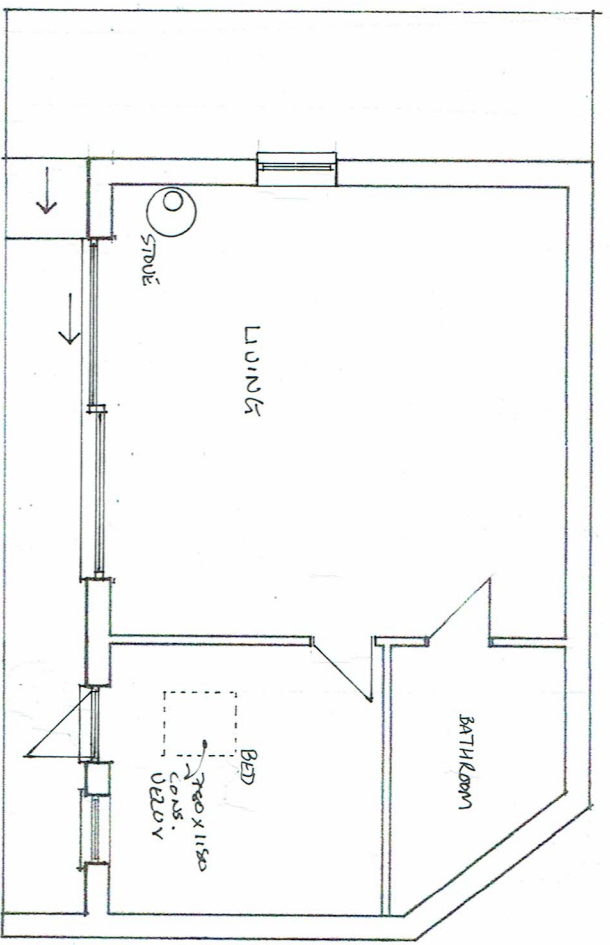

PLAN

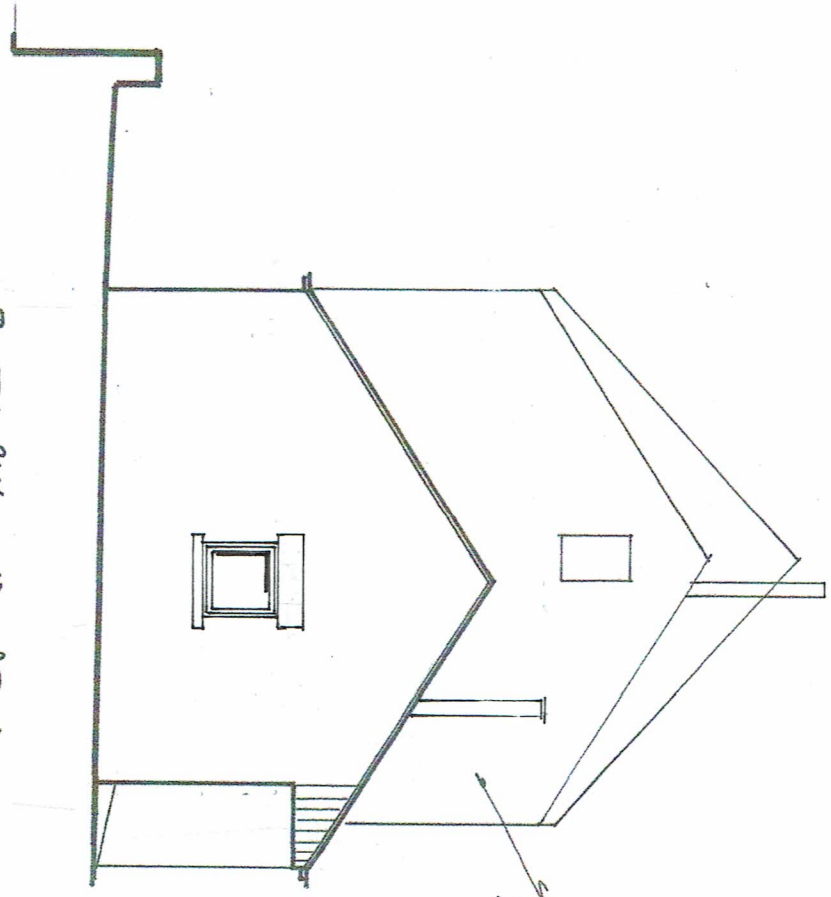

SOUTHERLY ELEVATION

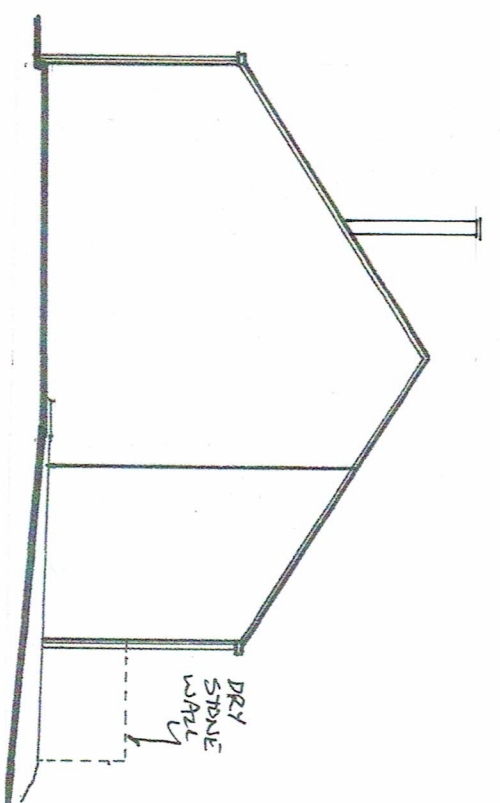

NORTHERLY ELEVATION

Client: MR & MRS COTTAM
Address: NINE HOLE COTTAGE
DEAN HEAD FARM

Drawing Number: F23/181

Scale: 1:100 @A3

Date: 5.3.24

Exclusion: Kit Building Design is not acting as the 'Principal Designer' as outlined in the CDM Regulations 2015, it is the client's responsibility to fulfil this role.
Note: Every effort has been made to ensure the accuracy of this plan, any doubt about dimensions/detail should be raised with Kit Building Design.