

**DO NOT SCALE**

**NOTES**

**GENERAL NOTES**


a. THE TOPOGRAPHICAL SURVEY IS BASED ON INFORMATION PRODUCED BY HAYCOCK & TODD, JOB NO. S9417, FILE S9417-3D BARNLEY WEST.DWG, DATED MAY 2019. THE INFORMATION USED IN PREPARATION OF THIS AND ALL OTHER FORE CONSULTING DESIGNS AND DRAWINGS IS NOT WARRANTED. IT SHALL BE THE RESPONSIBILITY OF THE CONTRACTOR TO VERIFY ALL SURVEY INFORMATION PROVIDED AND REPORT ANY ANOMALIES TO FORE CONSULTING.

**DESIGN NOTES**


- ALL DESIGN AND WORKS TO COMPLY WITH CURRENT VERSION OF THE FOLLOWING DOCUMENTS:
  - DESIGN MANUAL FOR ROADS AND BRIDGES (DMRB);
  - SPECIFICATION FOR HIGHWAY WORKS (SHW);
  - MANUAL FOR STREETS (MFS); AND
  - BARNLEY METROPOLITAN BOROUGH COUNCIL (BMBC) DESIGN GUIDE AND SPECIFICATION.
- FOR PLAN AND HORIZONTAL ALIGNMENT DETAILS REFER TO DRAWINGS:
  - 9014-A1-100-001; AND
  - 9014-A1-100-030.

**KEY**


- EXISTING LEVELS
- PROPOSED LEVELS

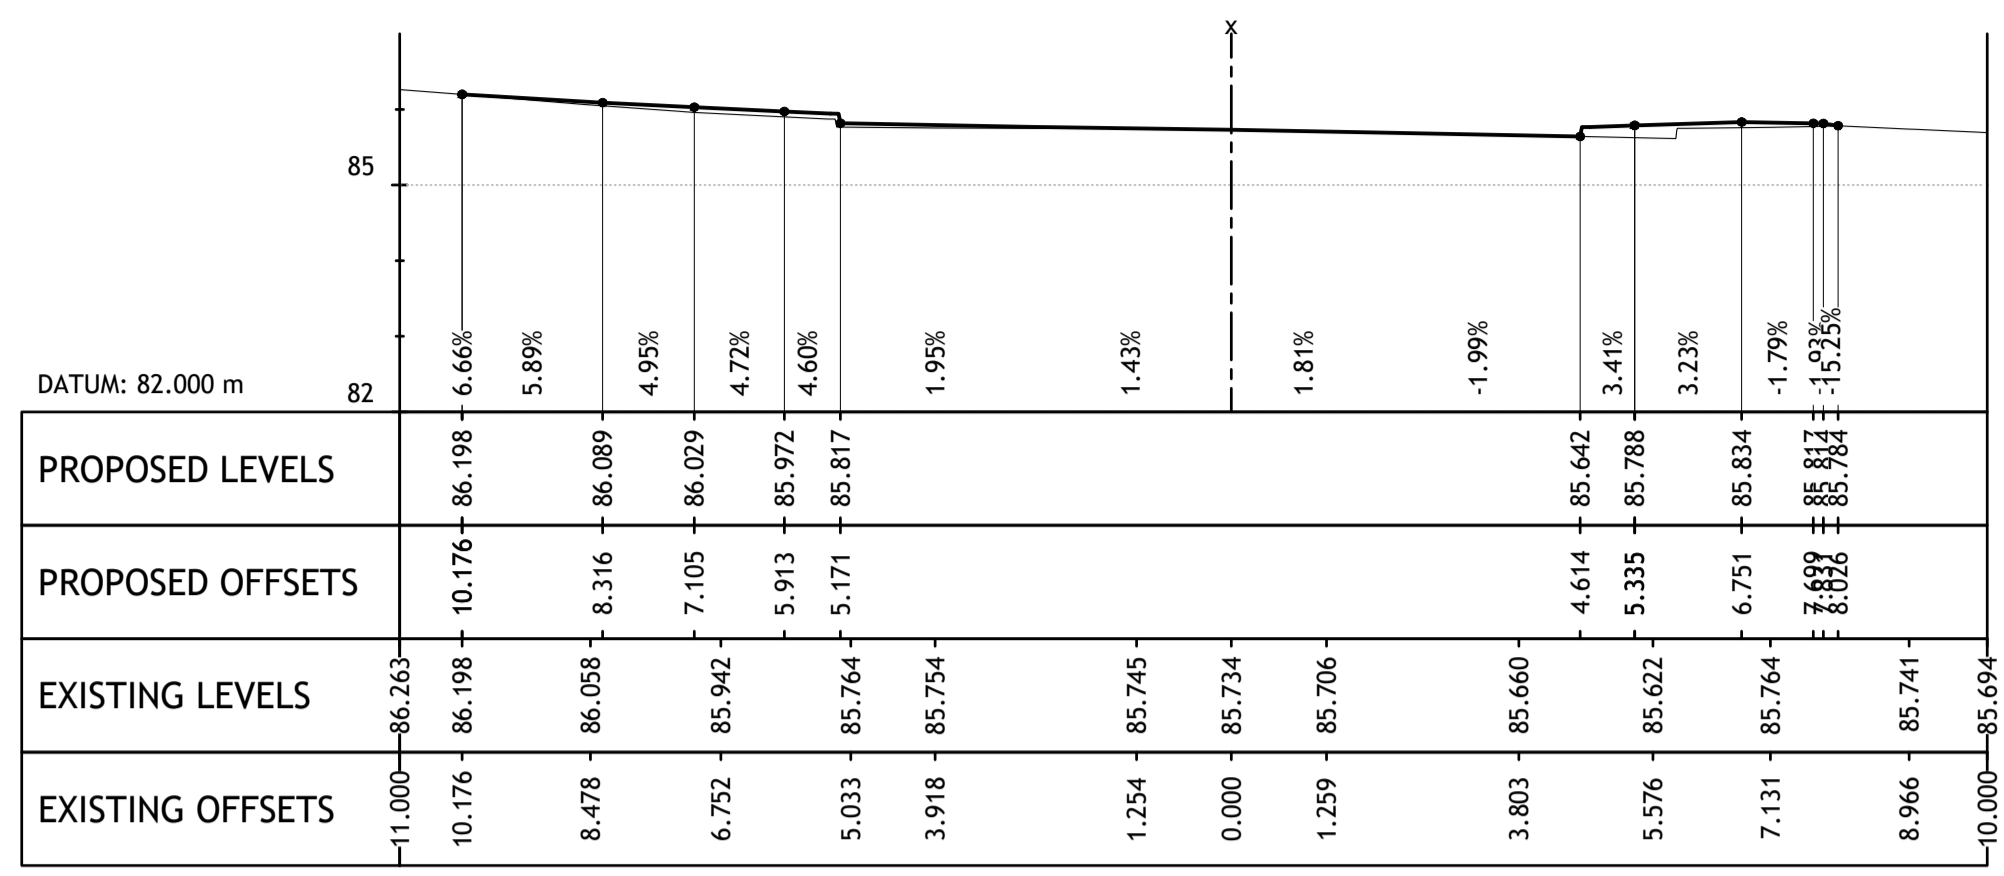

ALIGNMENT NAME: CANNON WAY  
SCALE: H 1:100 V: 1:100  
CHAINAGE: 10.000

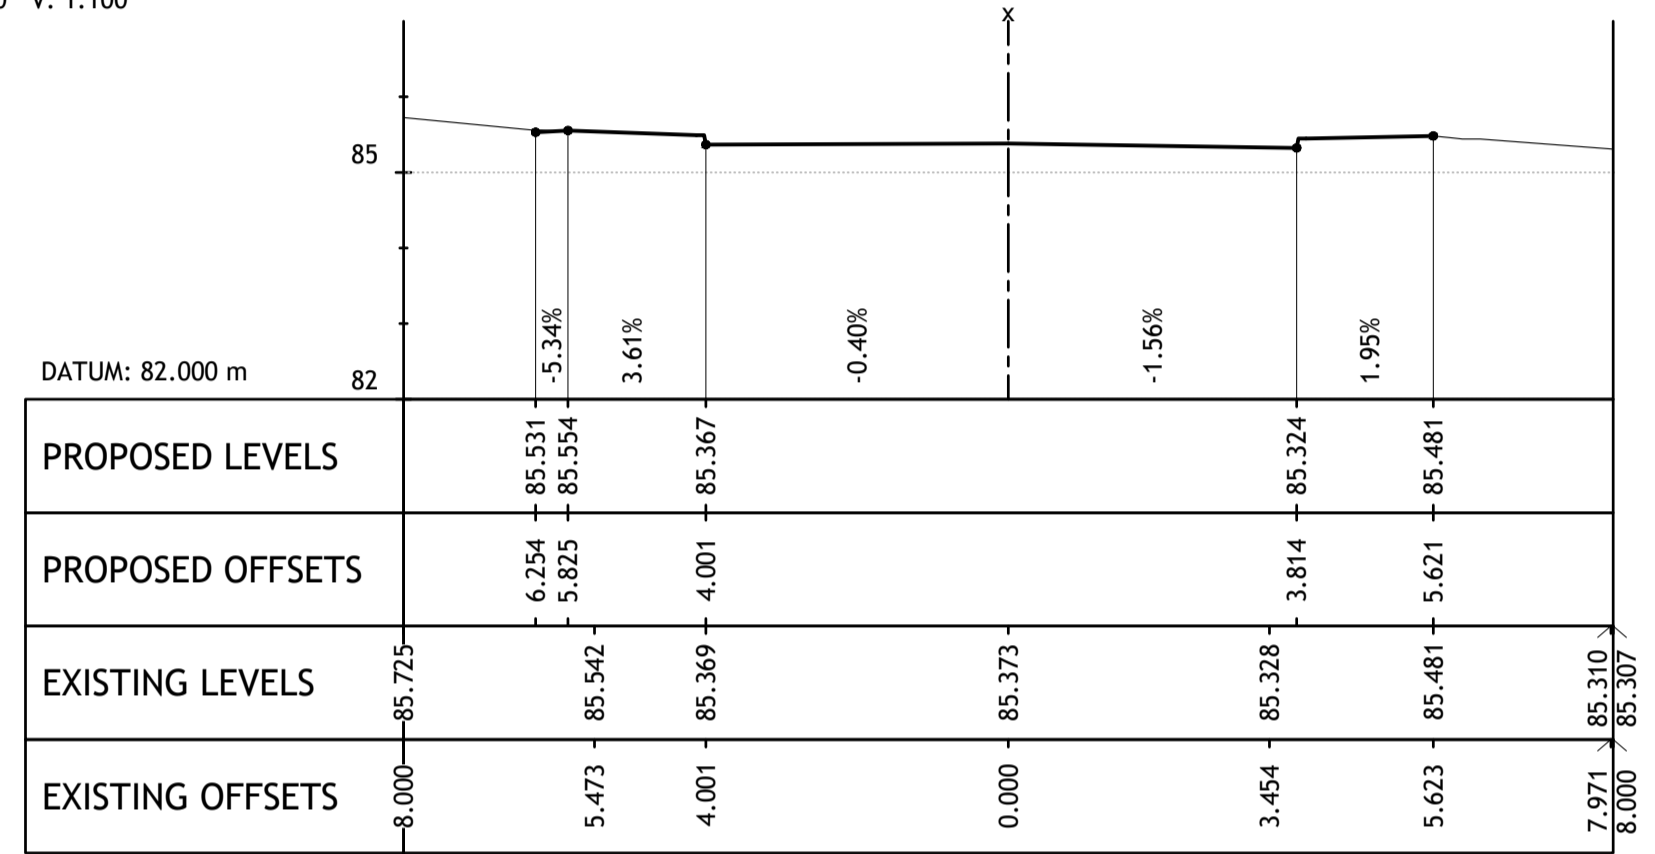

ALIGNMENT NAME: CANNON WAY  
SCALE: H 1:100 V: 1:100  
CHAINAGE: 20.000

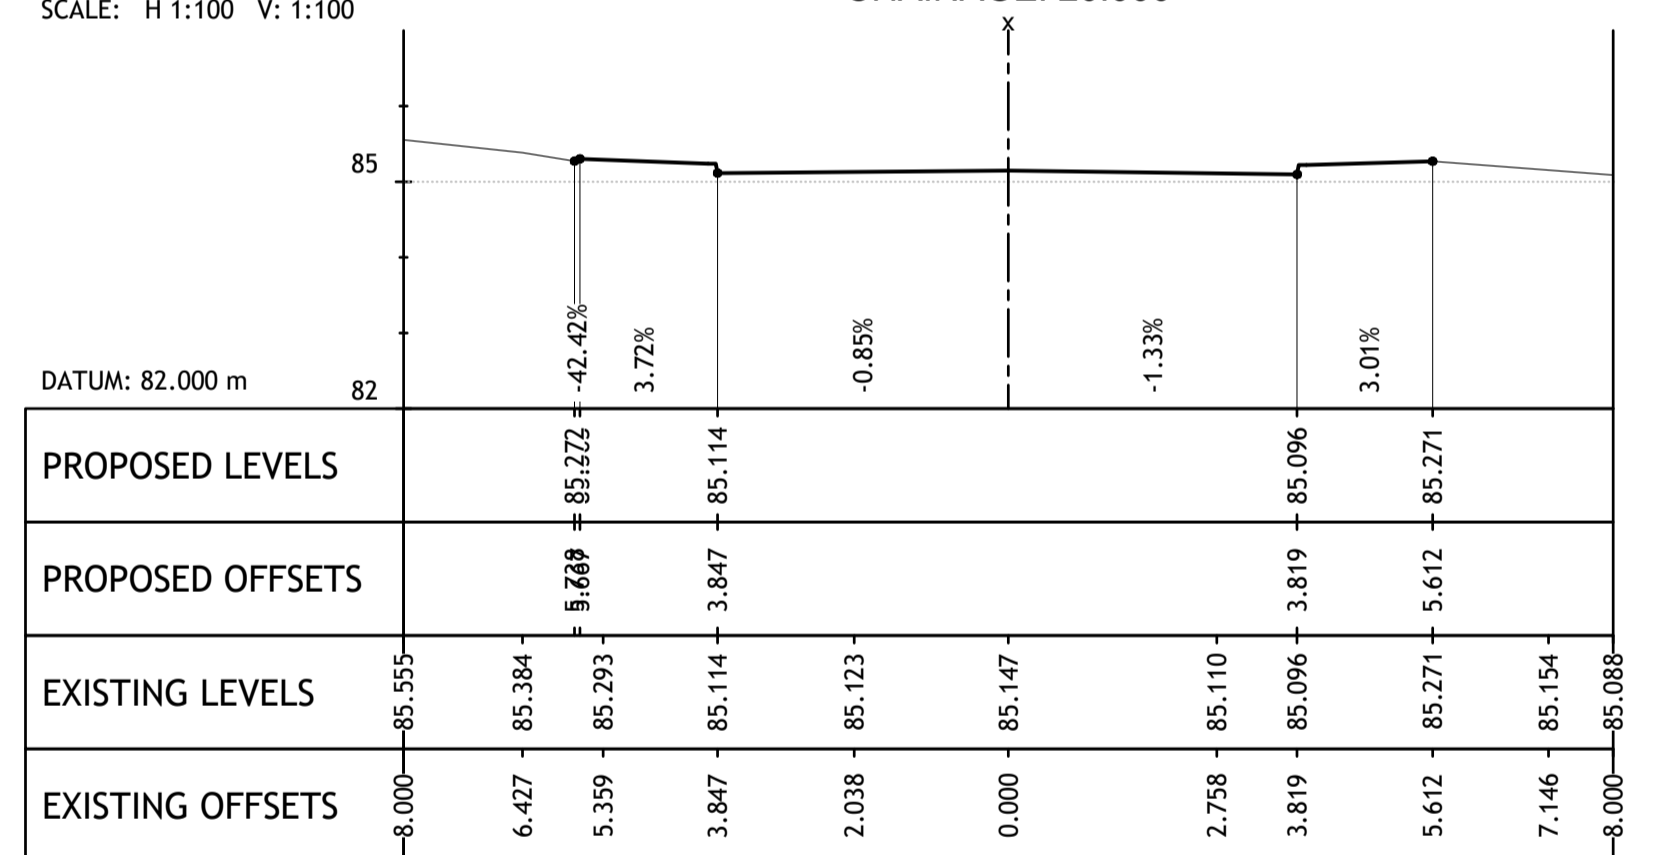

ALIGNMENT NAME: CANNON WAY  
SCALE: H 1:100 V: 1:100  
CHAINAGE: 26.000

C	CHANGES FOLLOWING COMMENTS	22.11.21	ML
B	CHANGES FOLLOWING COMMENTS	30.11.20	ML
A	CHANGES FOLLOWING COMMENTS	03.12.19	ML
REV	DESCRIPTION	DATE	BY

Client:  
**STRATA STERLING BARNLEY WEST LTD**

Project:  
**BARNLEY WEST  
BARUGH GREEN ROAD ROUNDABOUT**

Drawing Title:  
**CROSS SECTIONS  
CANNON WAY  
SHEET 8 OF 8**

**PRELIMINARY**

Fore Consulting Limited  
2nd Floor, Queens House  
34 Wellington Street  
Leeds  
LS1 2DE  
0113 2460204  
enquiries@foreconsulting.co.uk  
www.foreconsulting.co.uk

Drawn by ML	Checked by PI	Issue Date 02.04.2019	Scale AS SHOWN	Format A1
Job Number 9014	Drawing Number A1-100-P-208	Revision C		