


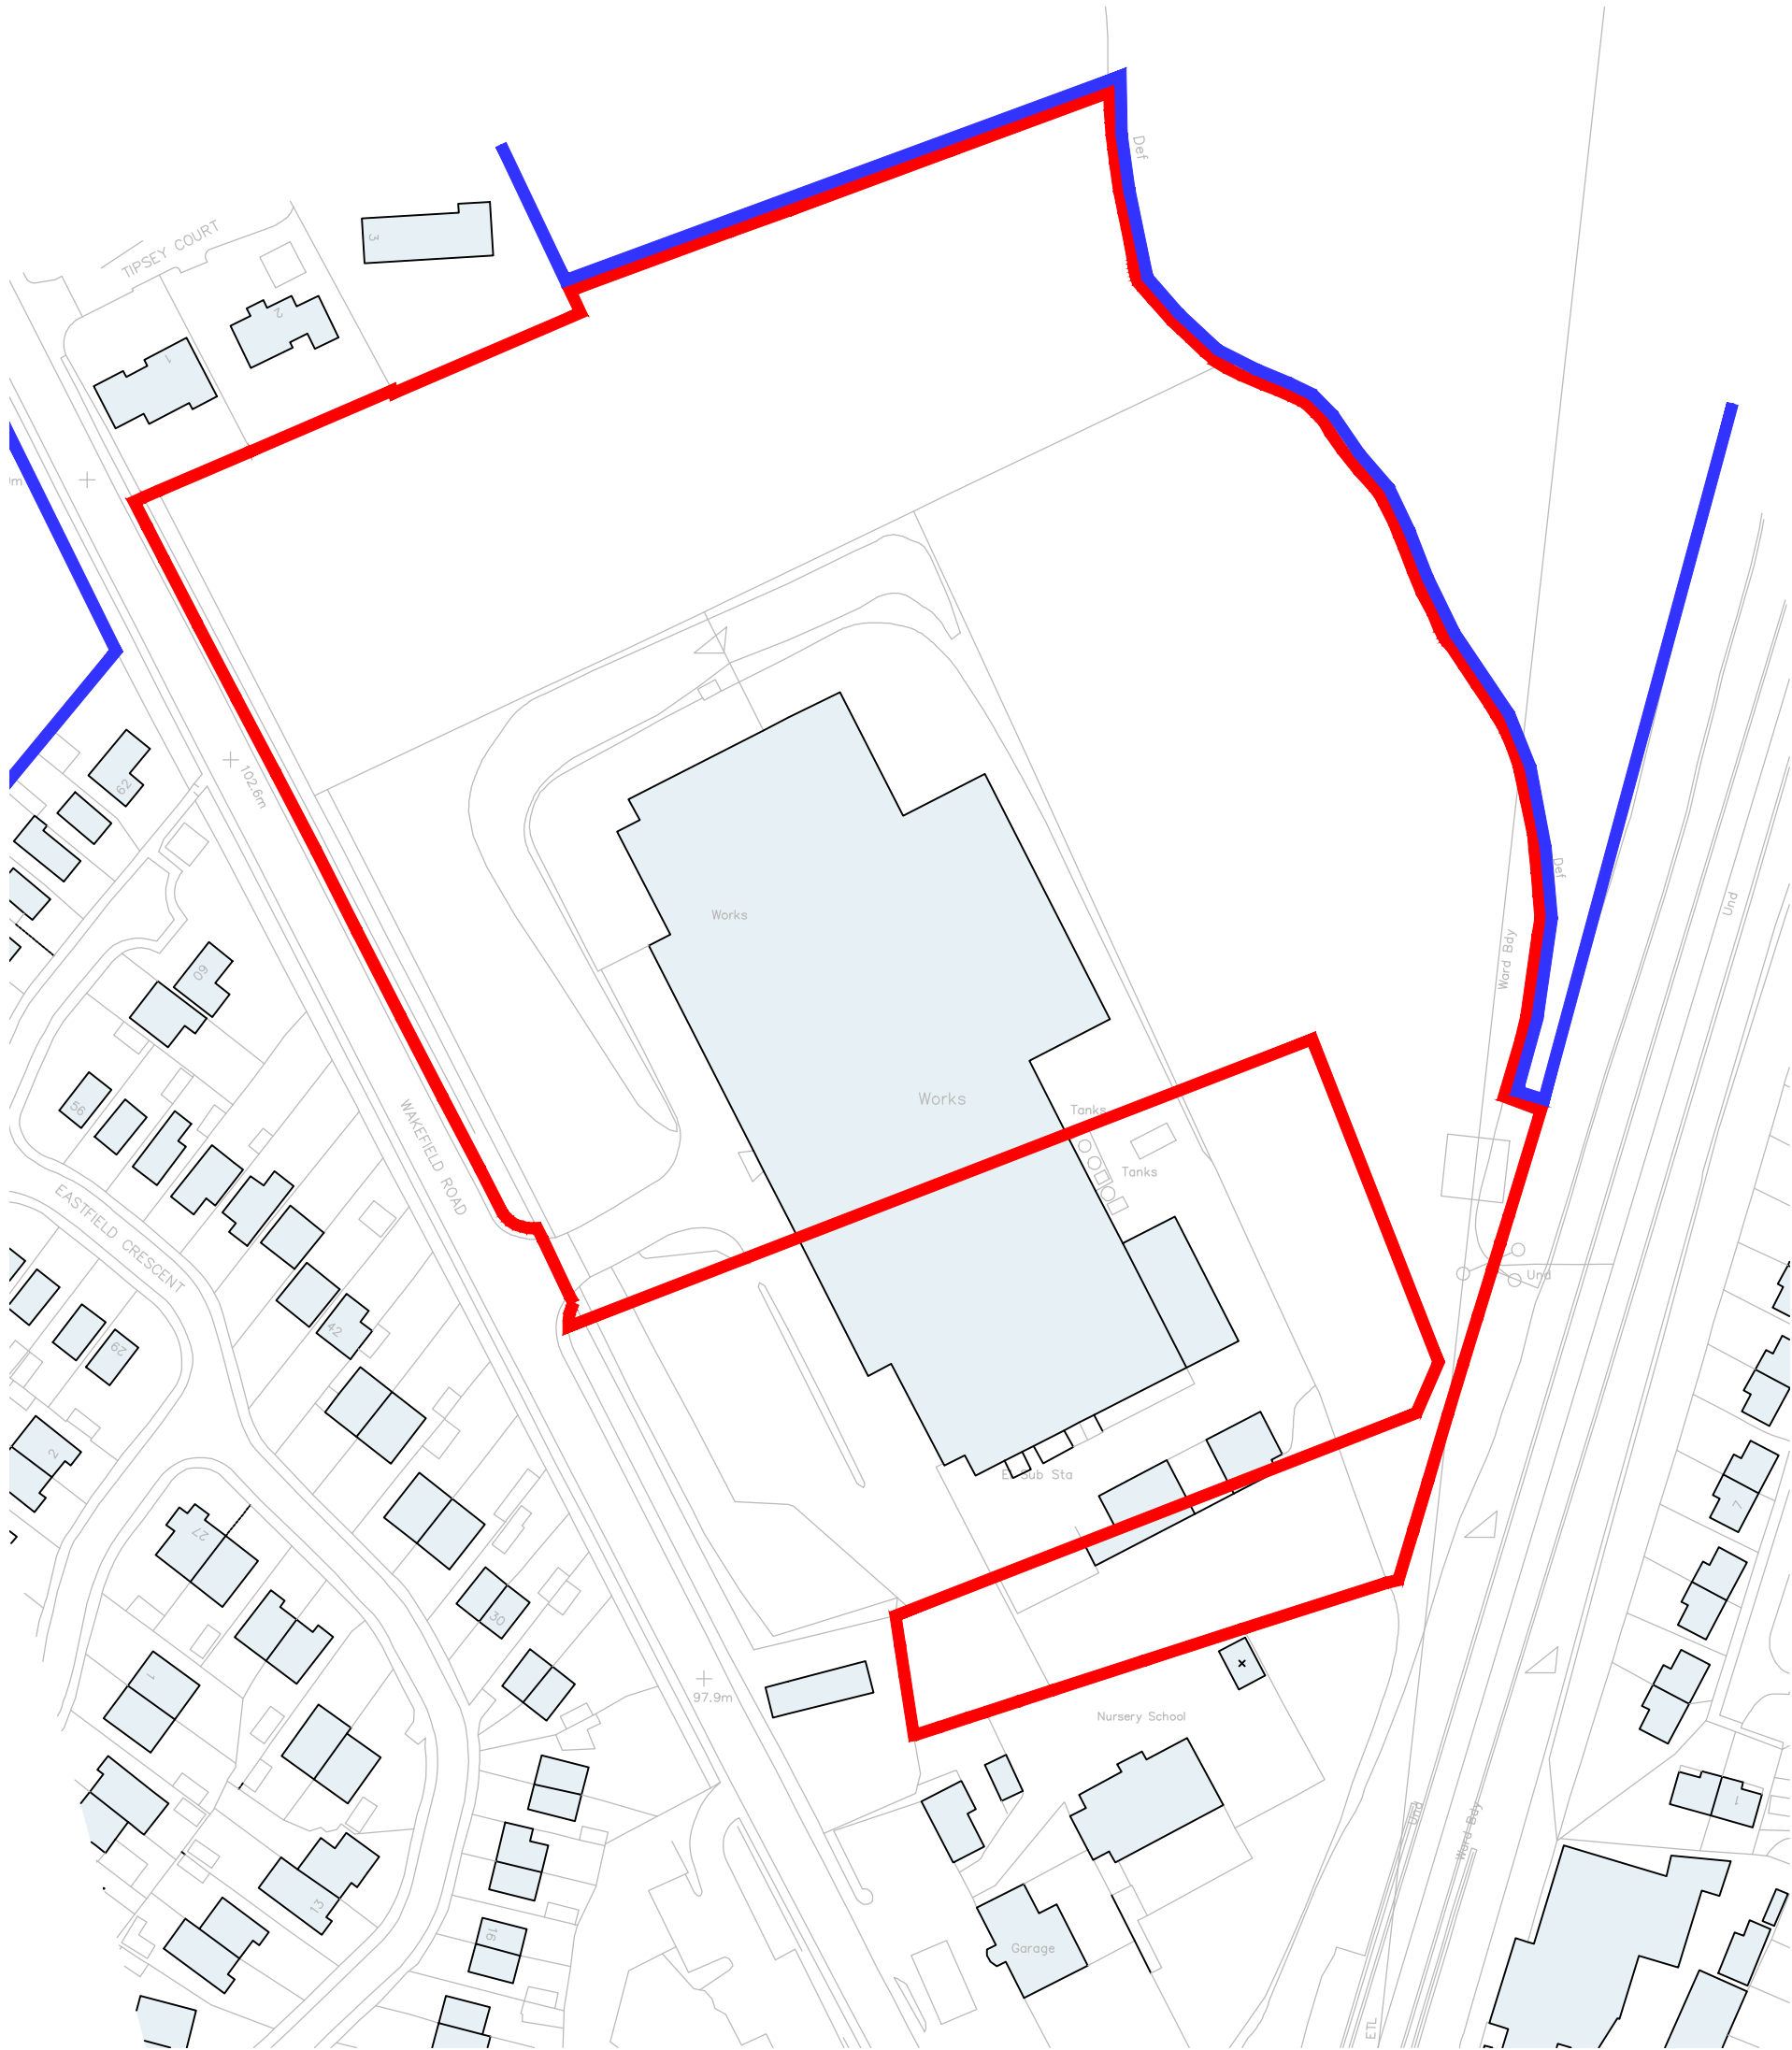

CLIENT:
 PIPESTONE LTD

PROJECT:
 EAST OF WAKEFIELD ROAD,
 MAPPLEWELL
DRAWING:
 LOCATION PLAN

DRAWING NUMBER:
 P08:4145:02

SCALE @ A3:
 1:1250

DRAWN: SD **DATE:** DEC 17
CHECKED: LM **DATE:** DEC 17



02 / LOCATION PLAN

14 MARINER COURT / CALDER PARK / WAKEFIELD / WF4 3FL
 01924 383322 / www.jrpassoc.co.uk / info@jrpassoc.co.uk
jrpassociates is a trading style of John R Paley Associates Limited