



PLEASE NOTE

- DO NOT scale from this drawing, use figured dimensions only.
- All dimensions to be checked on site by the contractor.
- Please report any discrepancies to JHA Ltd immediately.
- All setting out dimensions are approximate. To be marked out on site for approval by JHA Ltd prior to construction.


NOTES:

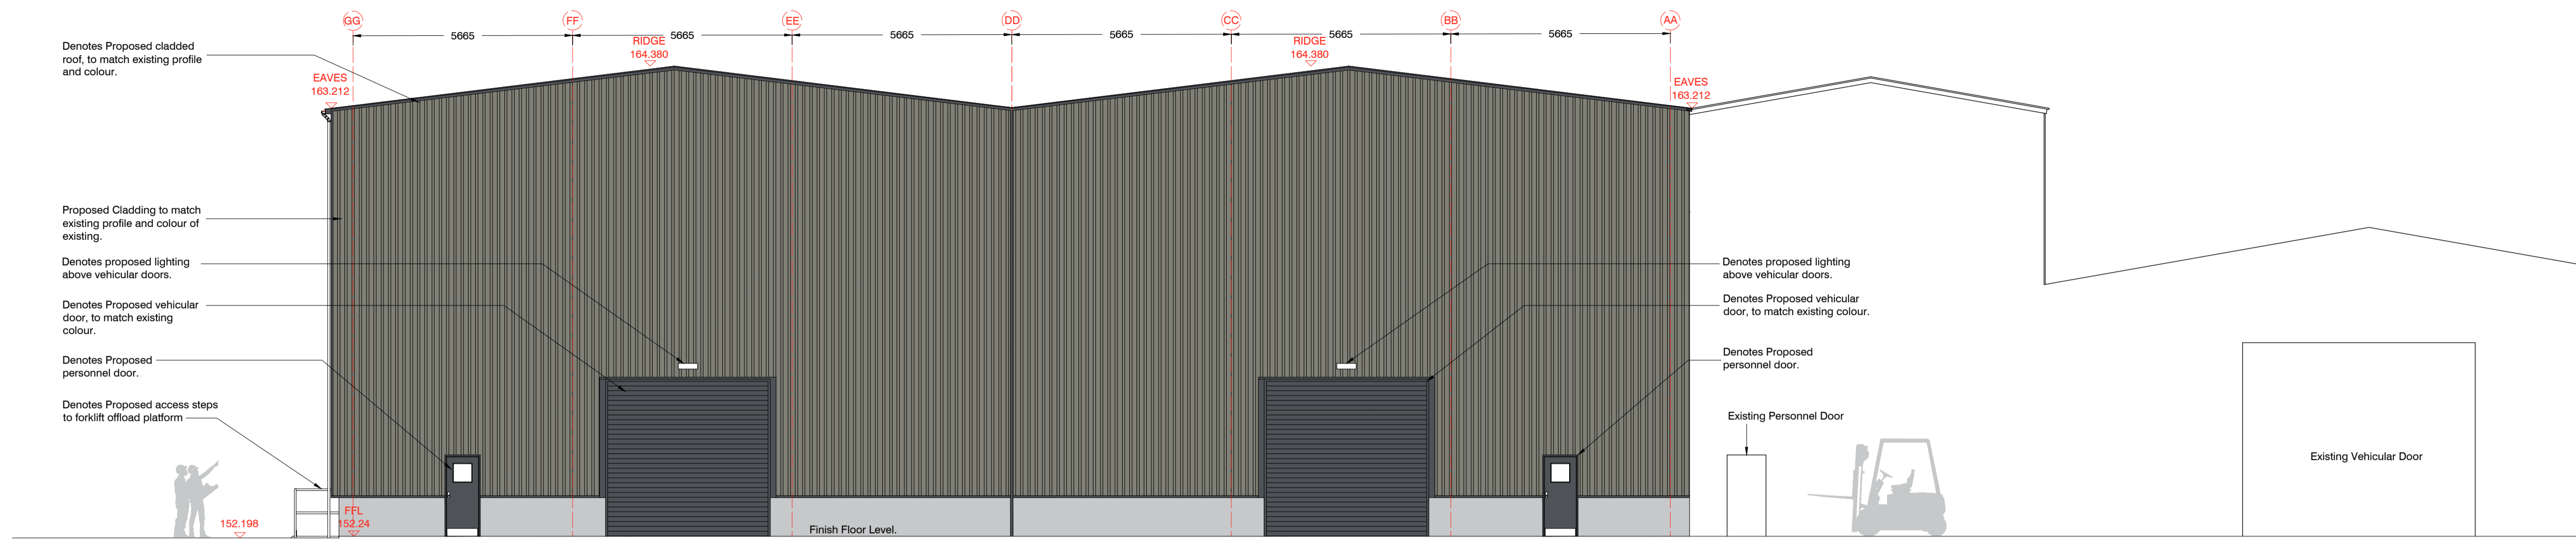

PROPOSED SOUTH WEST FACING ELEVATION
1:100

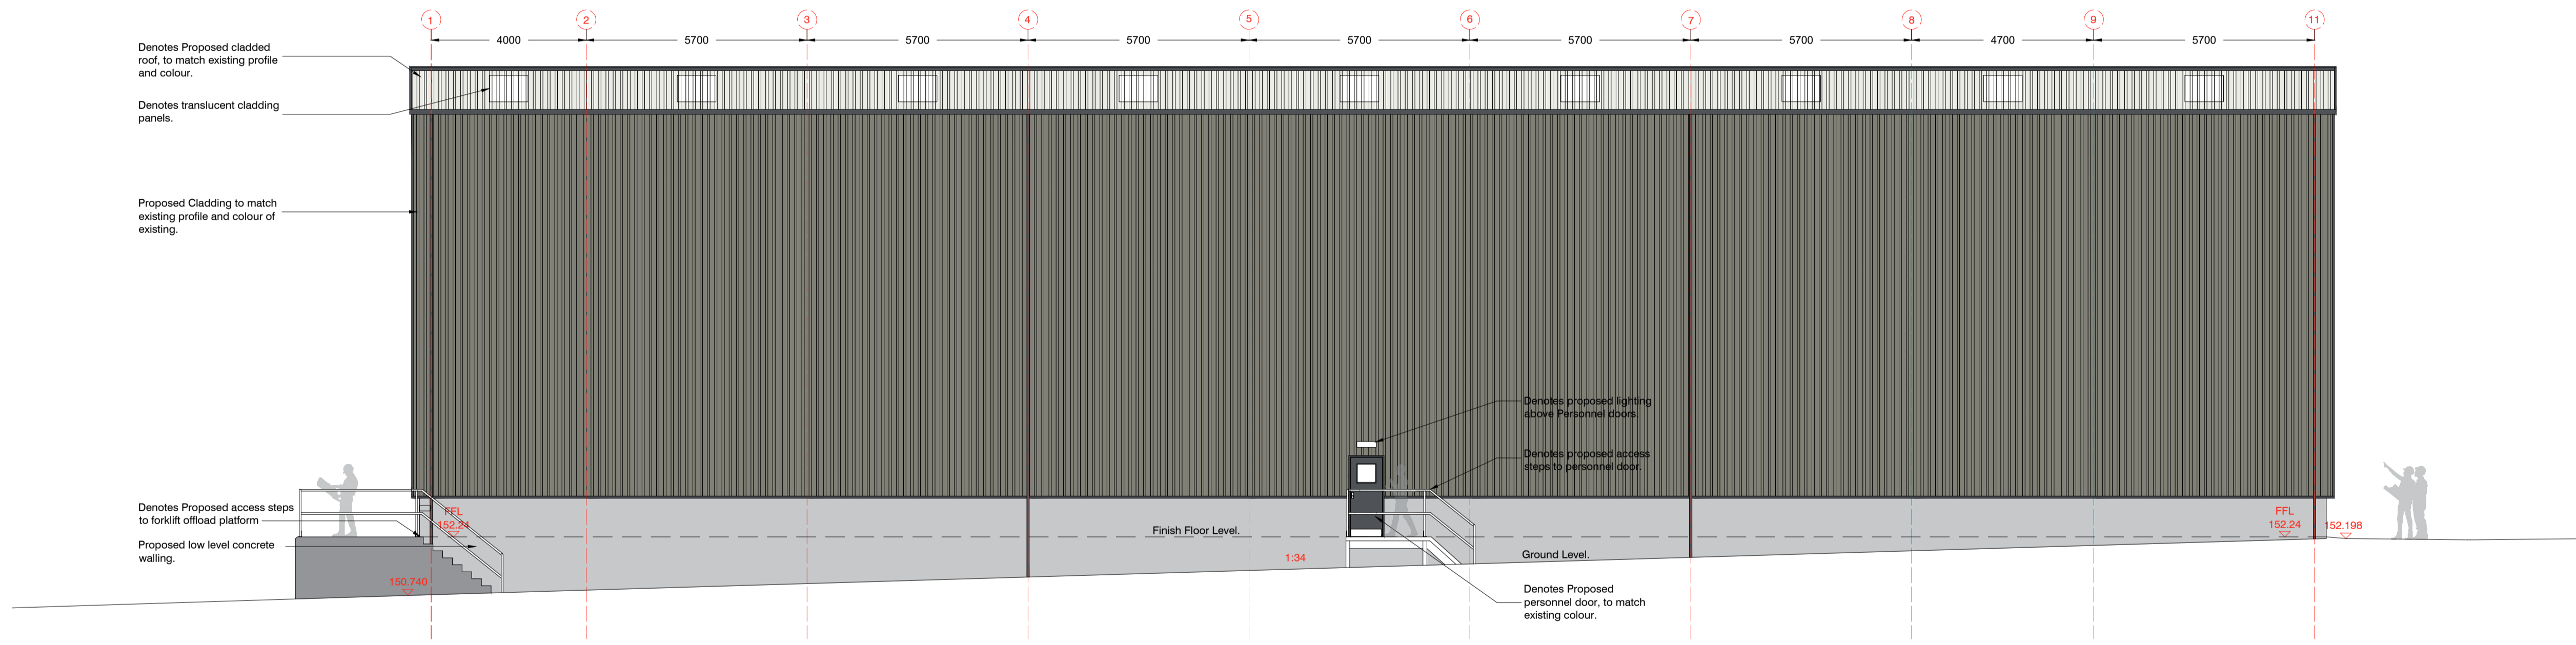

PROPOSED NORTH WEST FACING ELEVATION
1:100

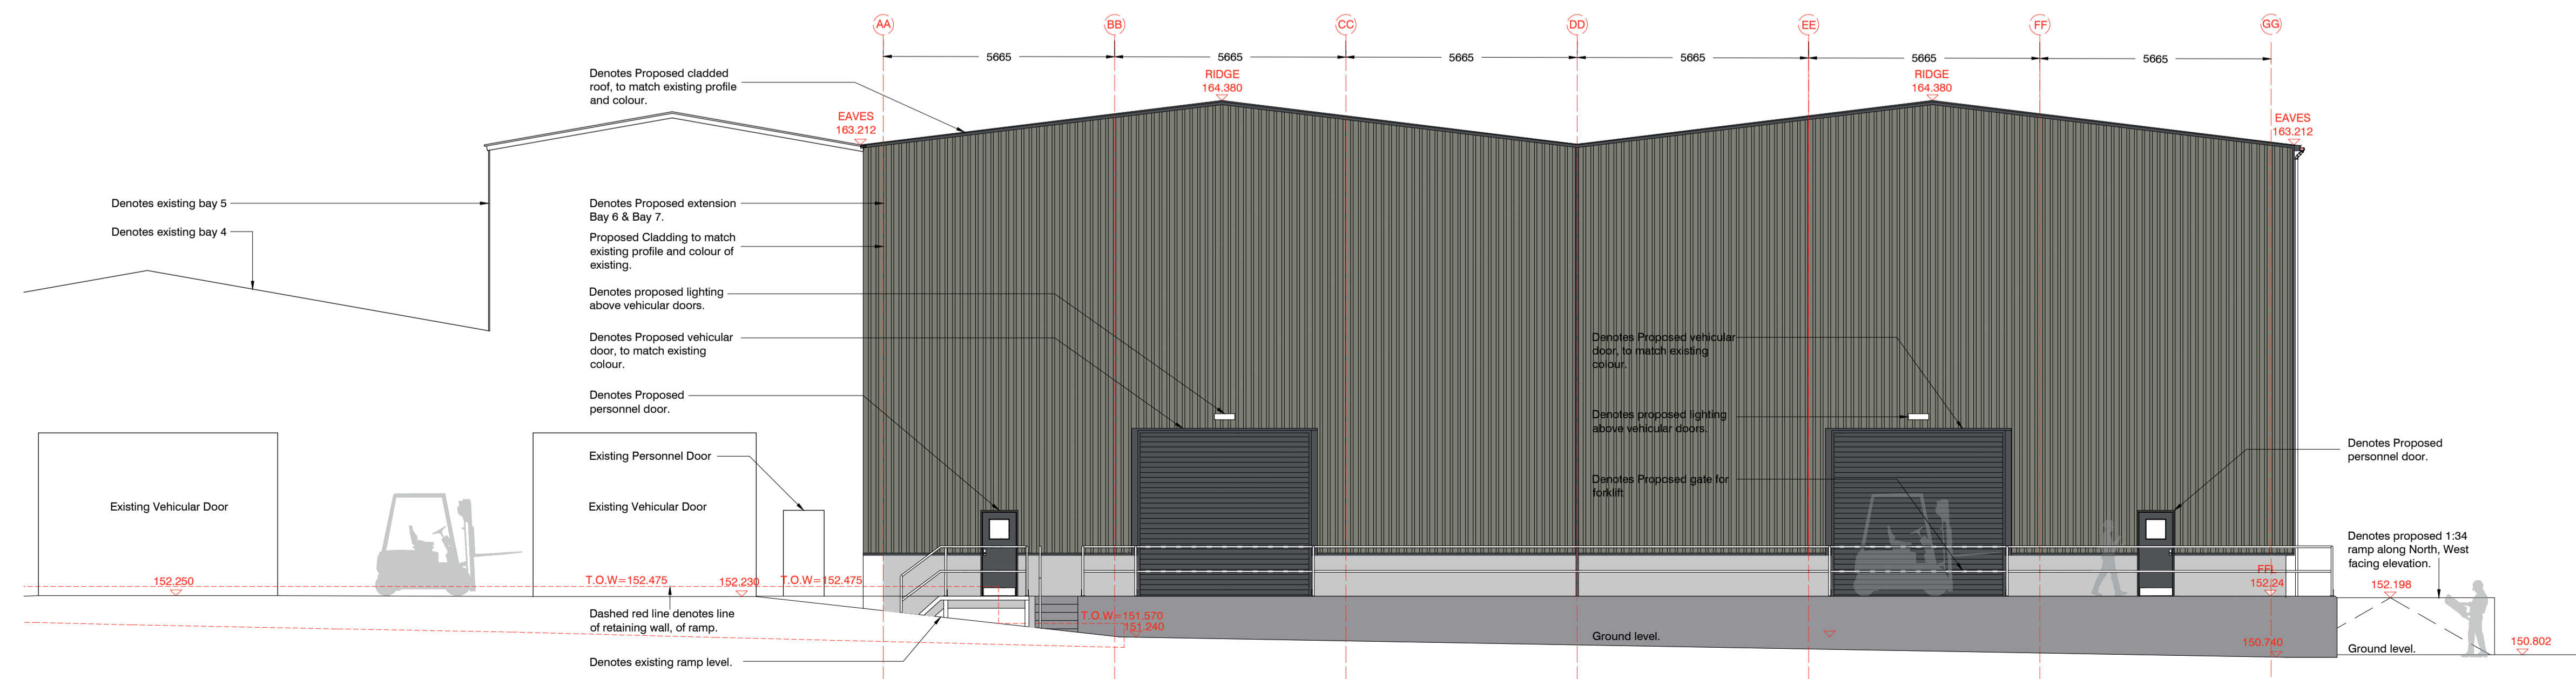

PROPOSED NORTH, EAST FACING ELEVATION
1:100

•	01/09/23	FIRST ISSUE	BF
Ref	Date	Revision	Initial
Issue:			
PLANNING ISSUE			
Project / Client:			
PROPOSED EXTENSION "BAY 6 & 7" TO NIFTY LIFTS FOR NIFTY LIFTS - BARNSELY.			
Drawing Title:			
PROPOSED ELEVATIONS			
Scale:		Date:	
1:100		JULY 2023	
Drawn By:		Checked By:	
BRF		XXX	
Drawing No:			Sheet Size:
2023/071/06			A1

© This drawing is the copyright of JHA Ltd and shall not be reproduced without permission