
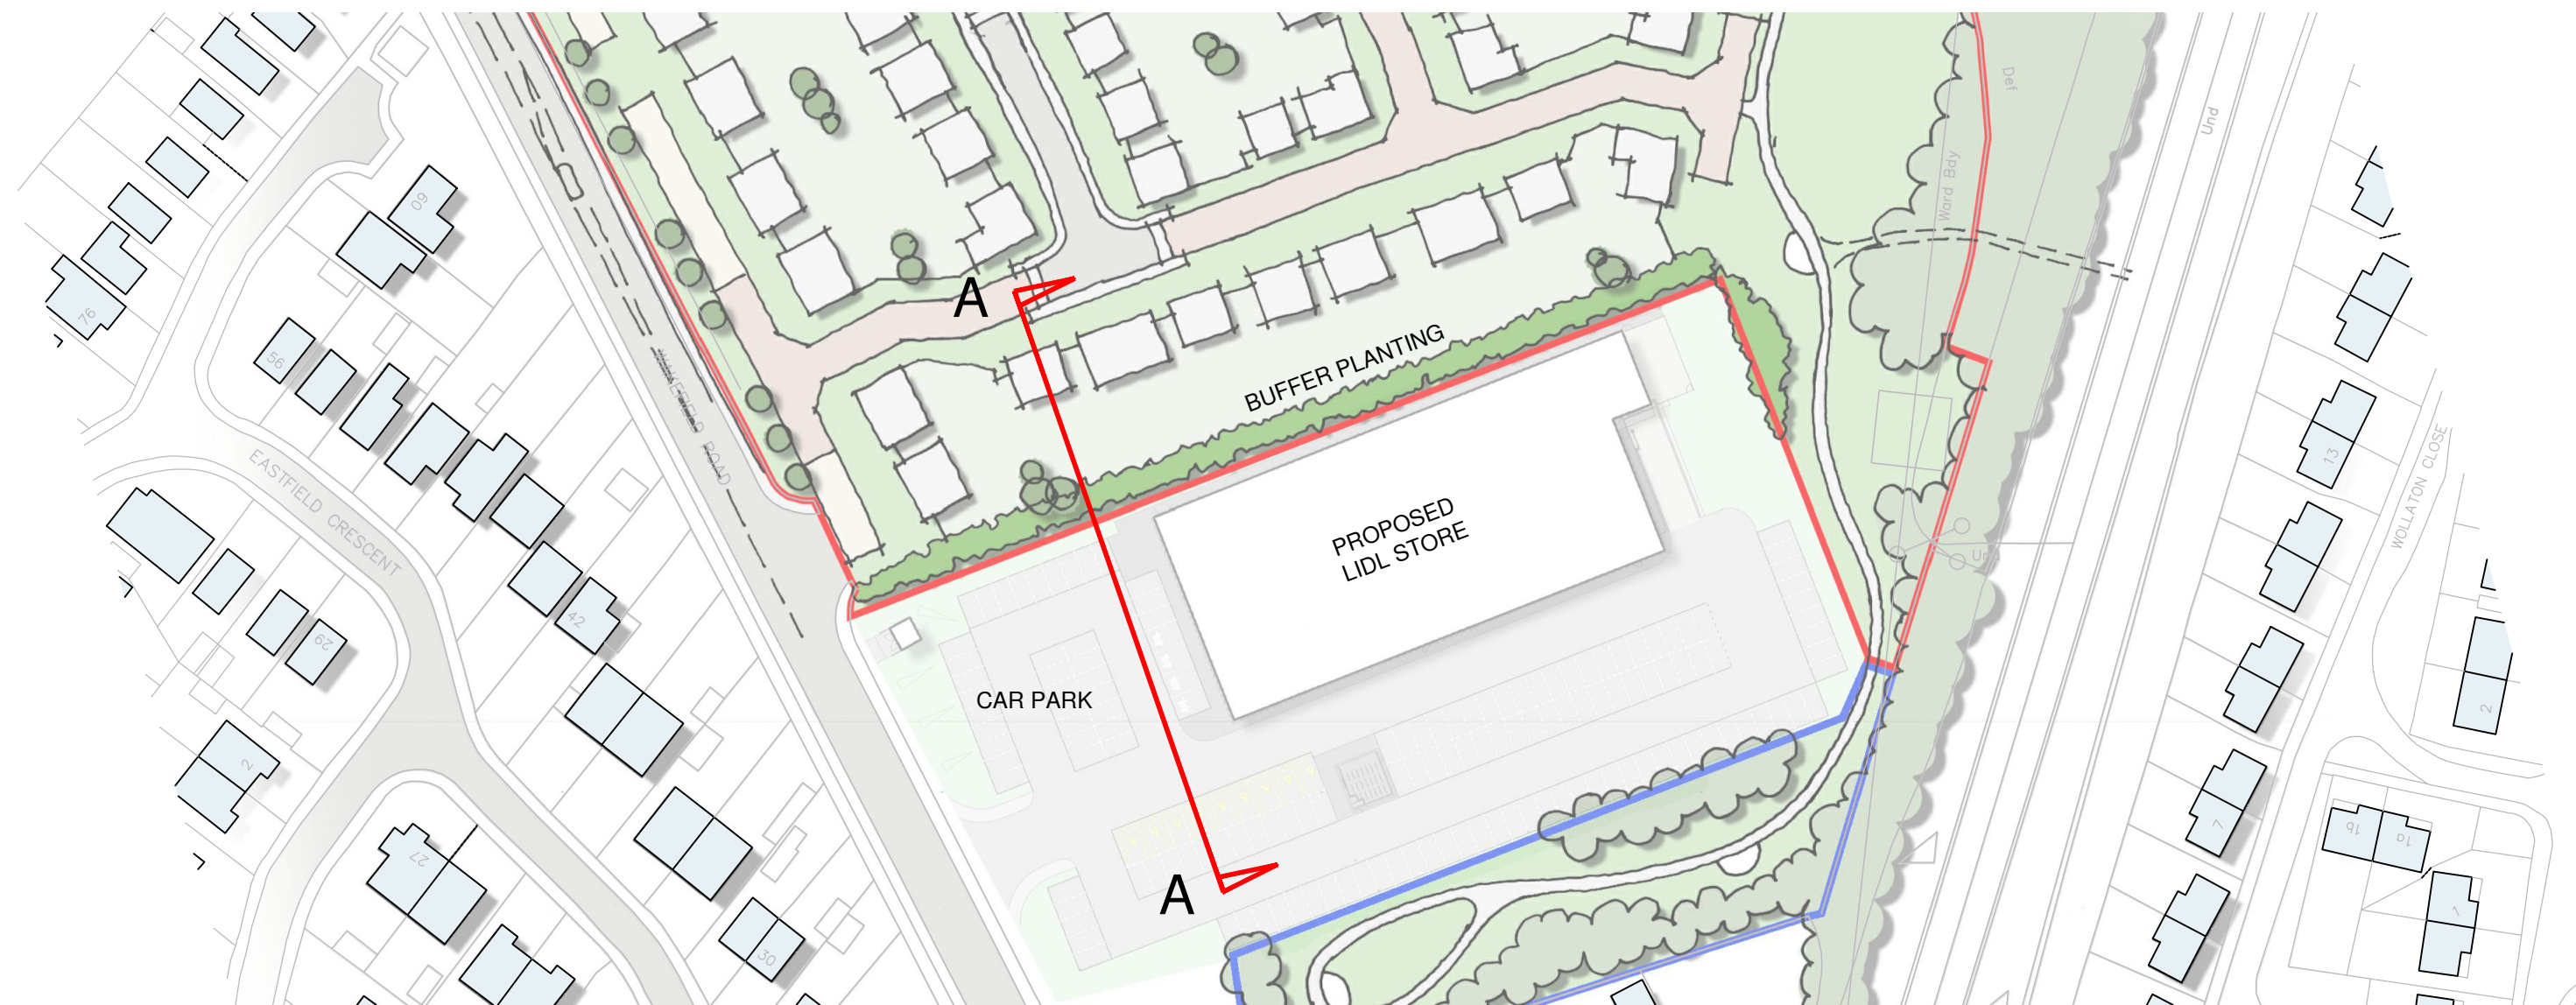


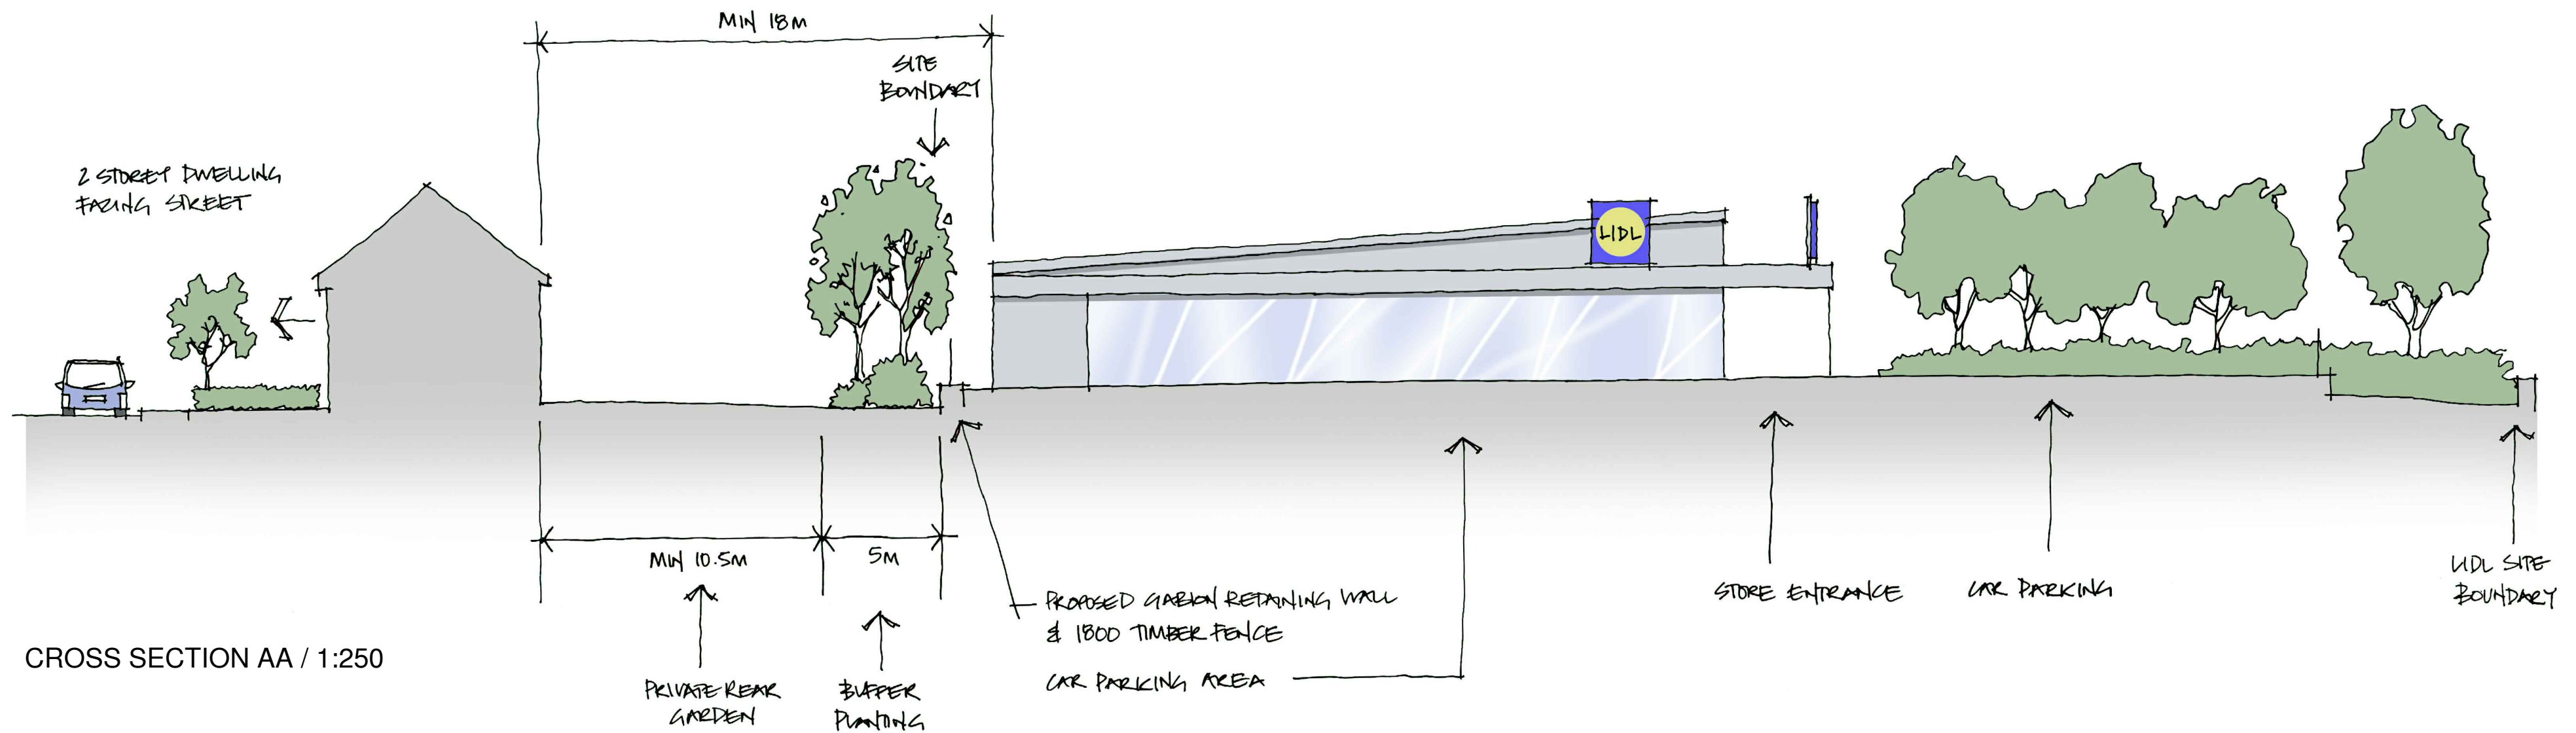

CLIENT:
PIPESTONE LTD

PROJECT:
LAND EAST OF WAKEFIELD ROAD
MAPPLEWELL

DRAWING:
CROSS SECTION AA
THROUGH LIDL BOUNDARY

DRAWING NUMBER:
P08 4145 SK102

SCALE @ A2:
1:250 / 1:1000

DRAWN: LB DATE: 13.04.18

CHECKED: LM DATE: 13.04.18



14 MARINER COURT / CALDER PARK / WAKEFIELD / WF4 3FL
01924 383322 / www.jrpassoc.co.uk / info@jrpassoc.co.uk
jrpassoc is a trading style of John R Pailey Associates Limited

Do not scale off this drawing - Only figured dimensions to be taken from this drawing. Drawings based on Ordnance Survey and/or existing record drawings - Design and Drawing content subject to Site Survey, Structural Survey, Site Investigations, Planning and Statutory Requirements and Approvals. Authorised reproduction from Ordnance Survey Map with permission of the Controller of Her Majesty's Stationery Office. Crown Copyright reserved.

SK102 / CROSS SECTION