



Drawing No.	Rev No.
MAW004 -003	

DO NOT SCALE: Contractor to check all dimensions and report any omissions or errors


NOTES

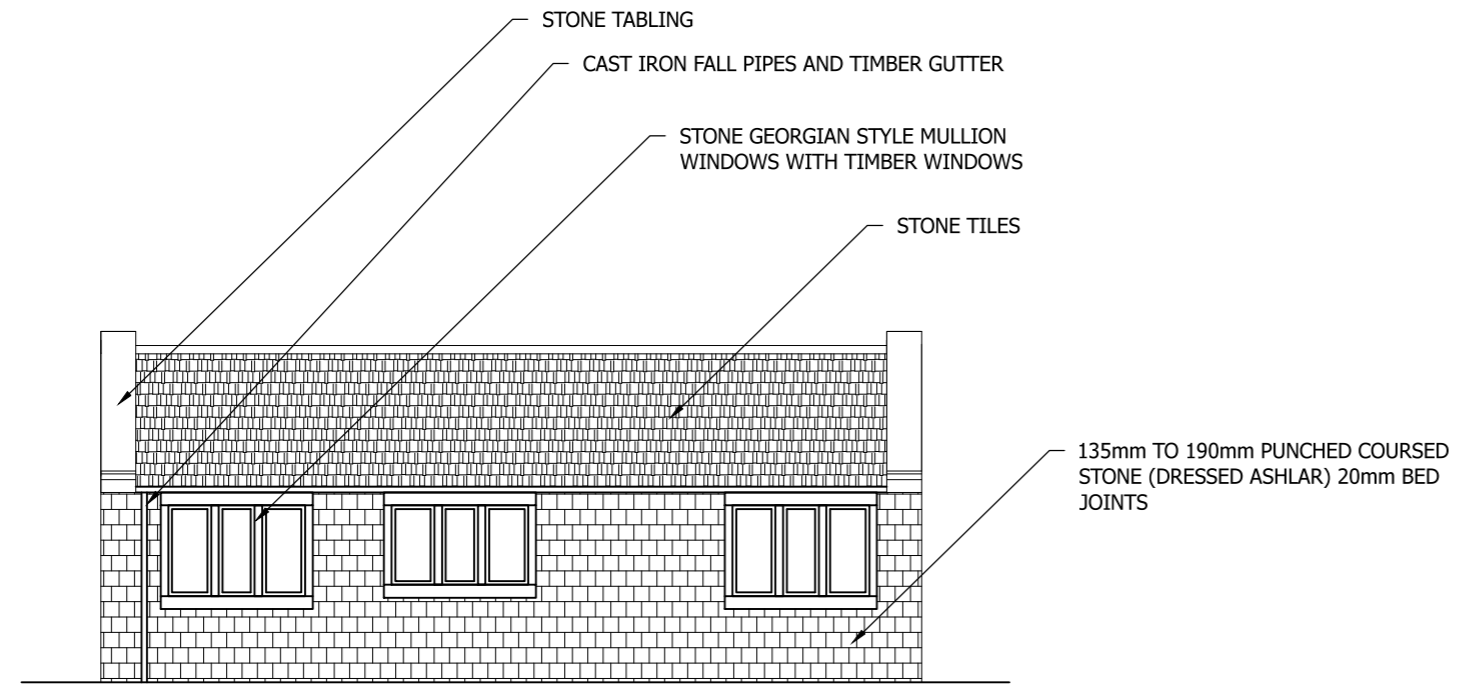


PROPOSED ELEVATION LOOKING WEST
SCALE 1:100 AT A3

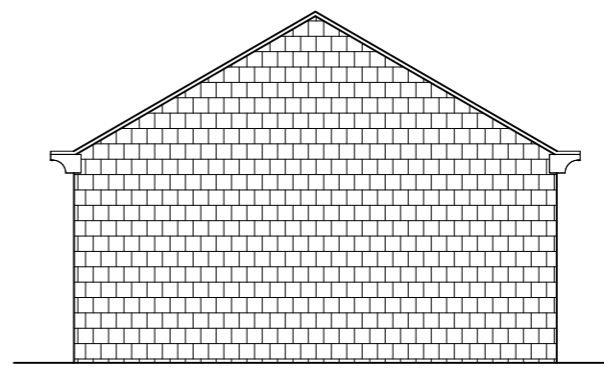

PROPOSED ELEVATION LOOKING NORTH
SCALE 1:100 AT A3

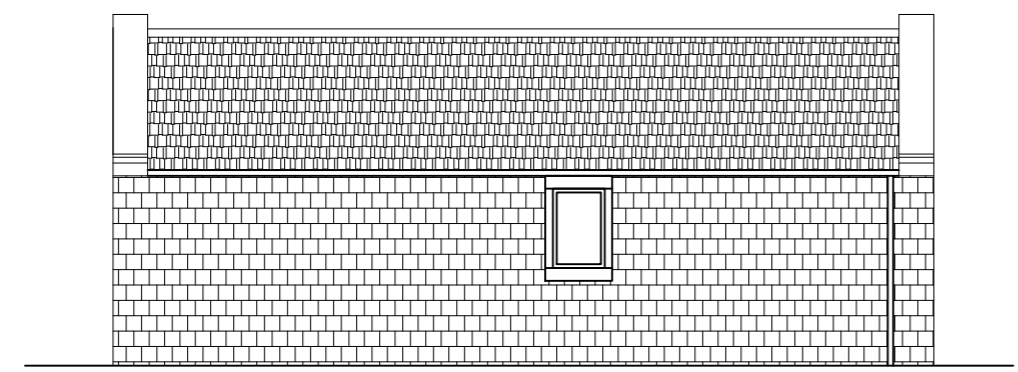

PROPOSED ELEVATION LOOKING EAST
SCALE 1:100 AT A3

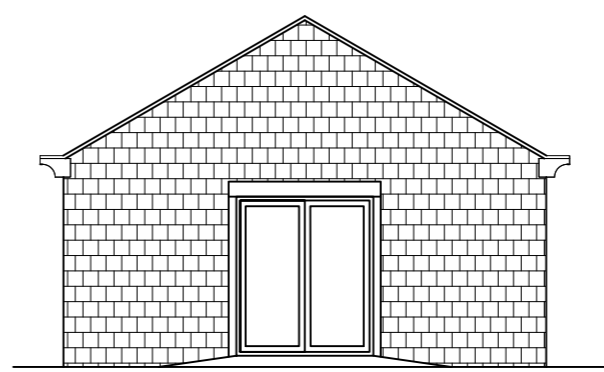

PROPOSED ELEVATION LOOKING SOUTH
SCALE 1:100 AT A3

Rev	Description	By	Chk	App	Date
-----	-------------	----	-----	-----	------

JRB DESIGNS Ltd
1 Saville Road
Cudworth
Barnsley
S72 8LT
Tel: 01226 383542
Fax: 01226 380078
Mob: 07970 541192
Email: john@jrbdesigns.co.uk

This drawing is copyright. © jrbdesigns Ltd.

Client **HEXTON LTD.**

Drawing Title **PROPOSED ELEVATIONS**

Address **7 WORSBOUGH HALL
WORSBOUGH VILLAGE
BARNSELY**

Project Title **ANNEX TO A GRADE 2
LISTED BUILDING**

Purpose of Issue: **PLANNING**

Drawing Status **FIRST ISSUE**

Scale at A3 AS SHOWN	Drawn By JRB	Date 10/06/2019
Checked By	Date 10/06/2019	Approved By Date 10/06/2019

Project No. MAW004	Drawing No. 003	Revision -
------------------------------	---------------------------	----------------------

APPROVAL INFORMATION TENDER CONTRACT CONSTRUCTION