



Drawing No.	Rev No.
MBH001 -002	

SCALE BARS					
1:100	1	2	3	4	5
1:200	2	4	6	8	10
1:500	5	10	15	20	25
1:1250	25		50		

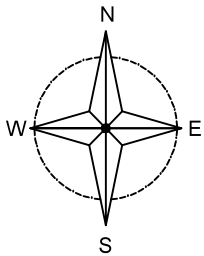

INDICATIVE
ONLY

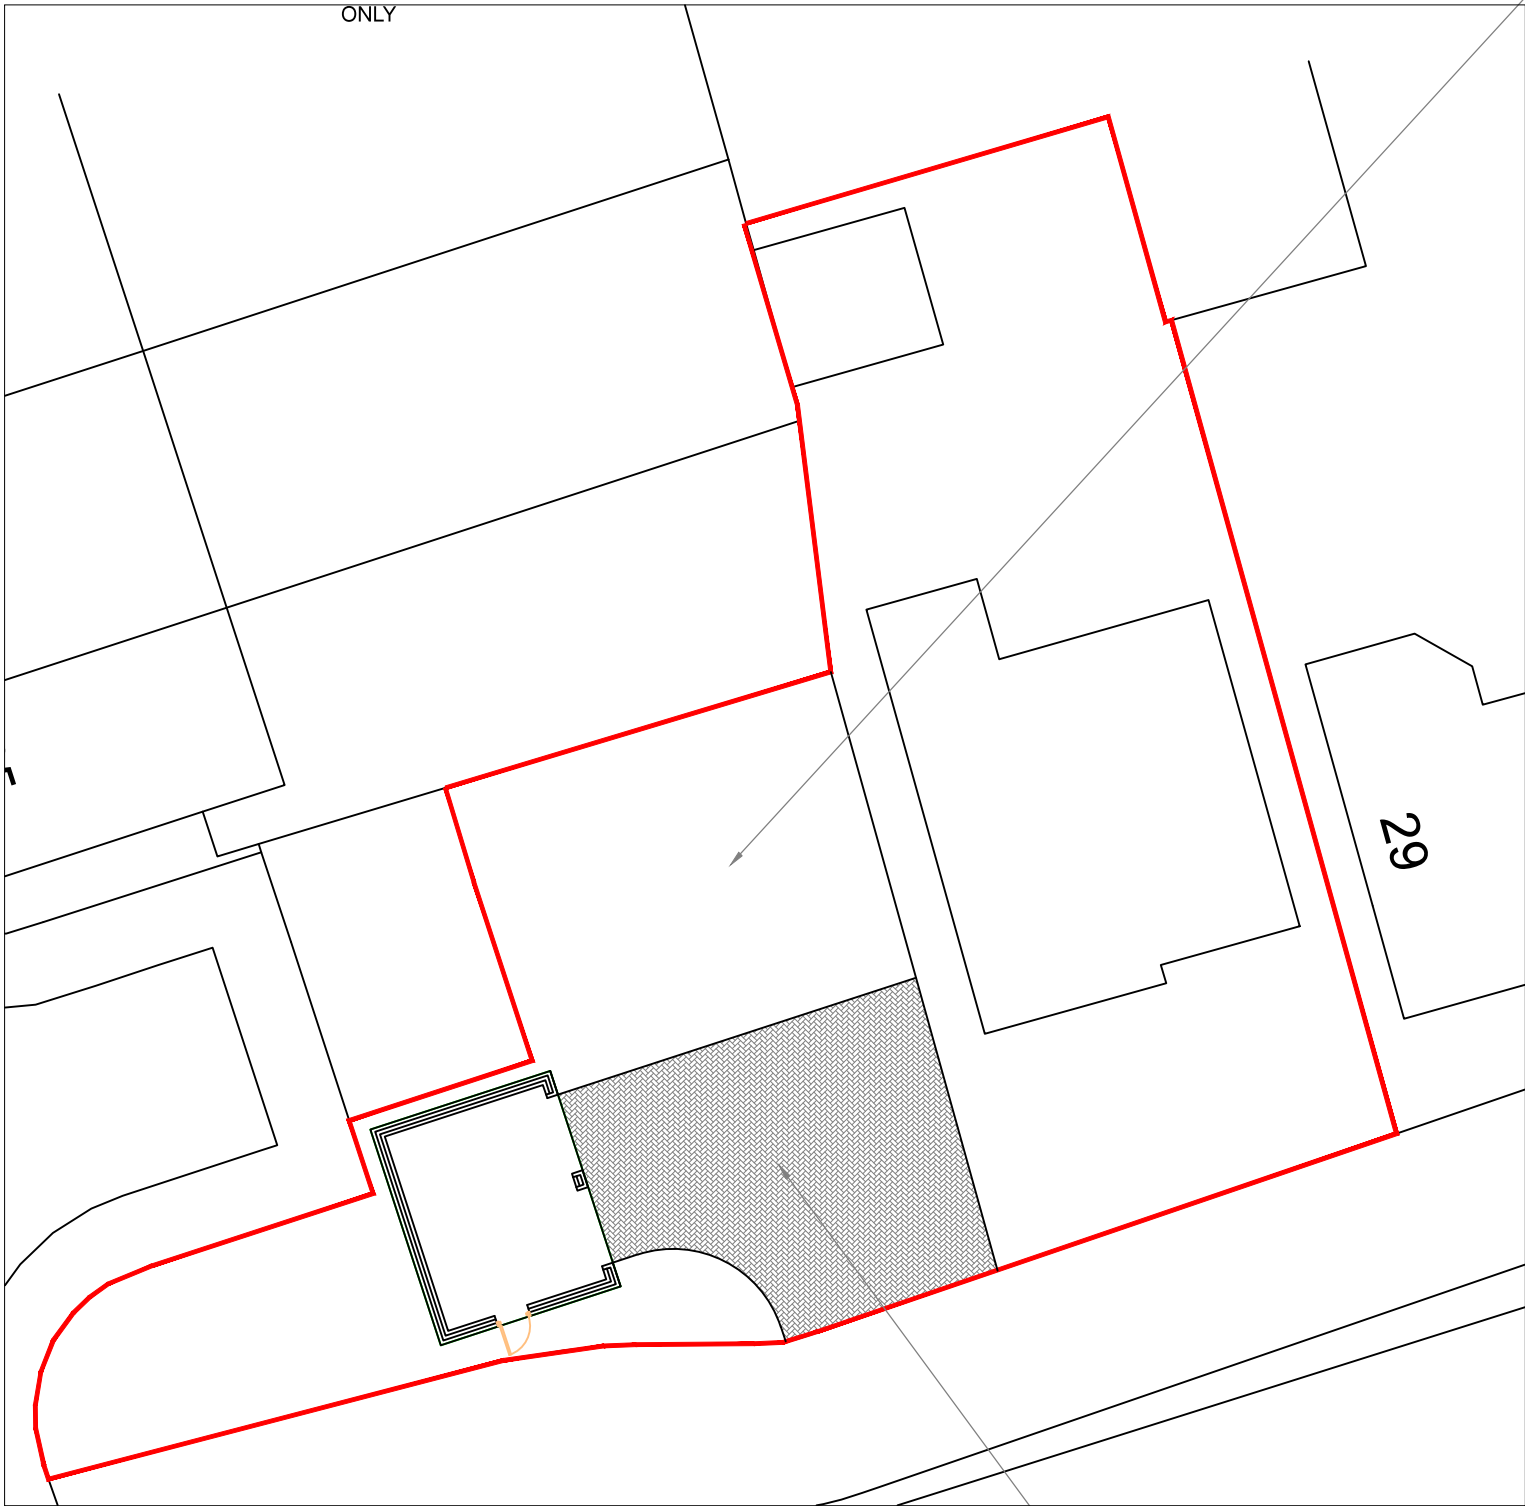

BLOCK PLAN
SCALE 1:200 AT A3

PERMEABLE PAVING

LAWNED AREA RETAINED

DO NOT SCALE: Contractor to check all dimensions and report any omissions or errors

NOTES

Rev	Description	By	Chk	App	Date
JRB DESIGNS Ltd 1 Saville Road Cudworth Barnsley S72 8LT Tel: 01226 383542 Fax: 01226 380078 Mob: 07970 541192 Email: john@jrbdesigns.co.uk This drawing is copyright. © jrbdesigns Ltd.					
Client		MR. B HALL			
Drawing Title		BLOCK PLAN			
Address		27 LOW FOLDS MONKBRETTON BARNSELY S71 5SB			
Project Title:		PROPOSED DETACHED GARAGE			
Purpose of Issue:		PLANNING			
Drawing Status		FIRST ISSUE			
Scale at A3 AS SHOWN	Drawn By JRB	Date 27/04/2025			
Checked By	Date 27/04/2025	Approved By	Date 27/04/2025	Revision	
Project No. MBH001		Drawing No. 002		Revision -	
APPROVAL ☒		INFORMATION ☐	TENDER ☐	CONTRACT ☐	CONSTRUCTION ☐