


HILLTOP FARM, EASTFIELD LANE, THURGOLAND

SKETCH PLAN OF BUILDINGS A AND B

rafters of portals are 152mm by 89mm UBs


columns are
178mm by 102mm UBs

casing is 300mm diameter concrete

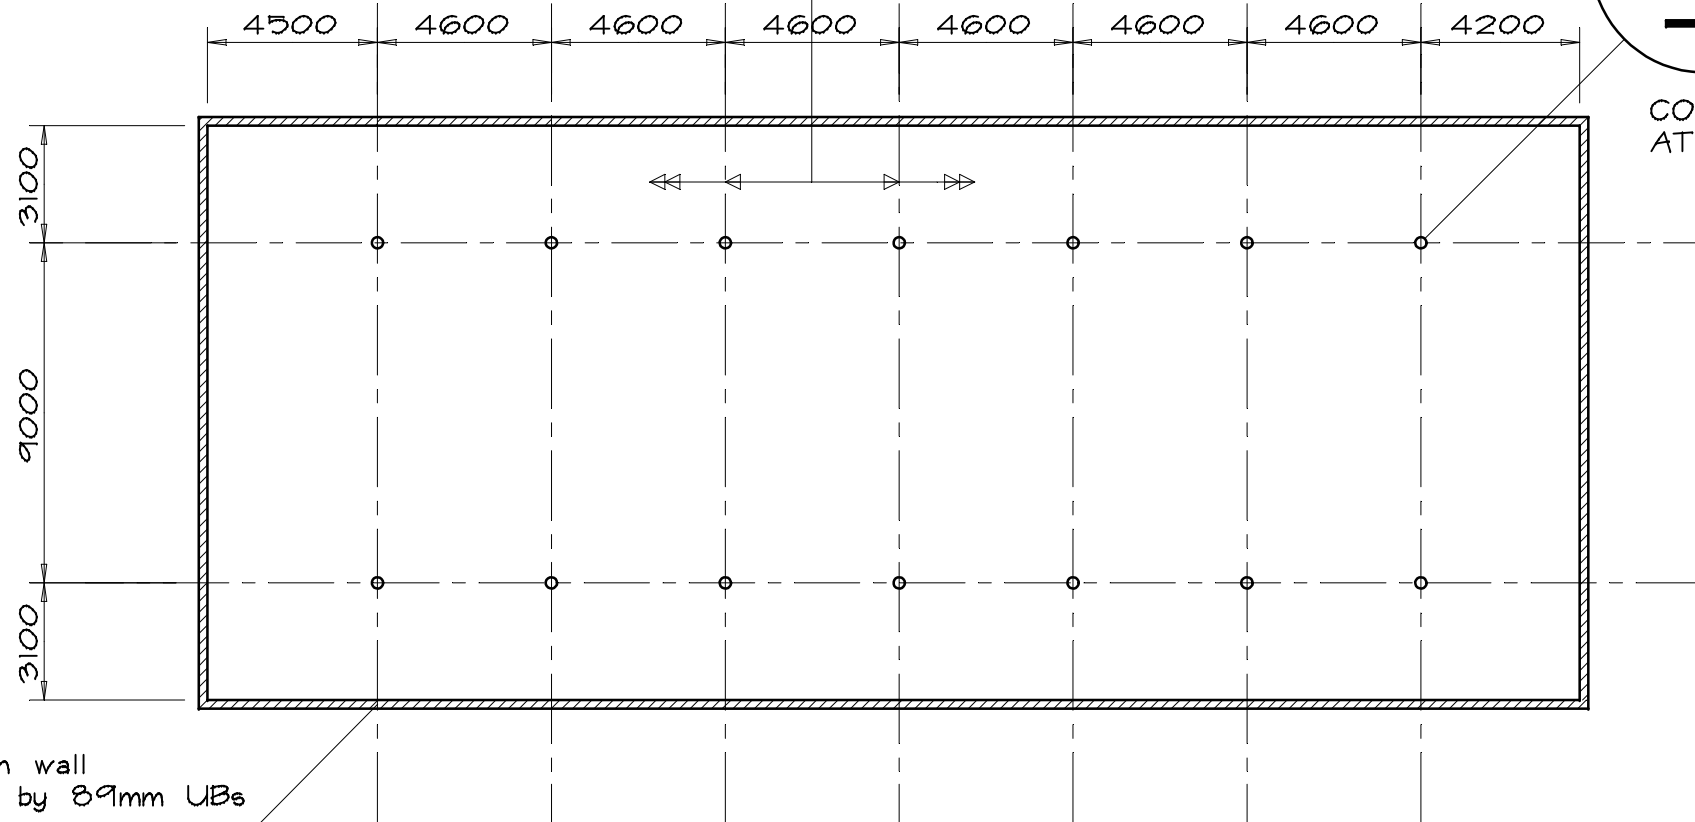

COLUMN DETAIL
AT 1:10

posts set in wall
are 152mm by 89mm UBs

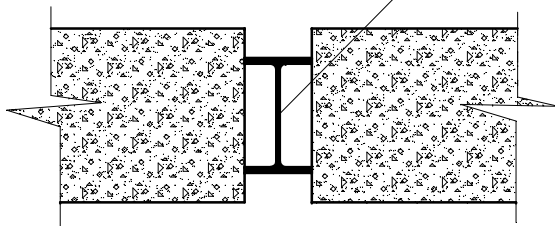

WALL DETAIL AT 1:10

NASHMEAD 0718-11/1

1:200