




EXISTING GROUND FLOOR

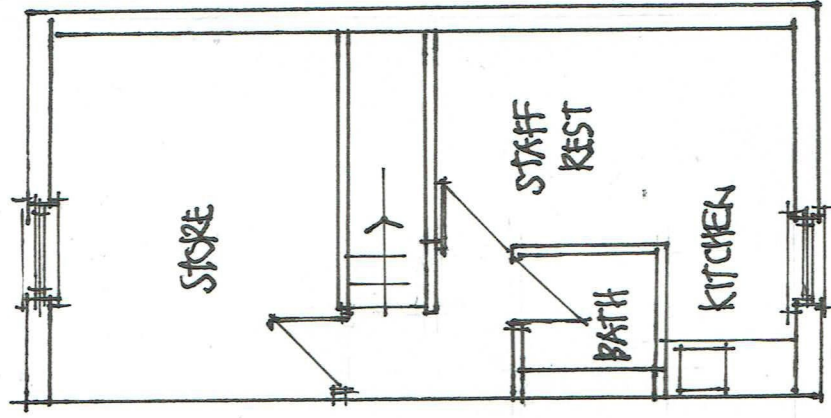


EXISTING FIRST FLOOR

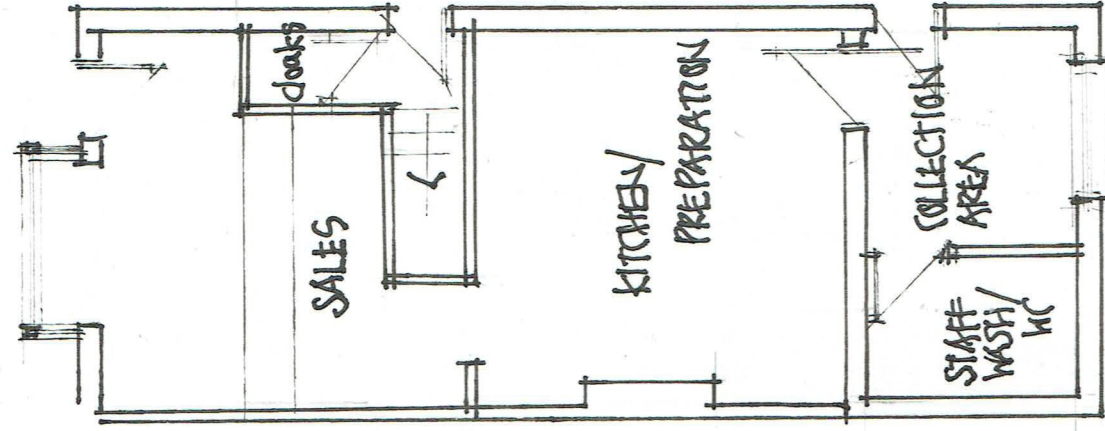

PROPOSED G.FLOOR

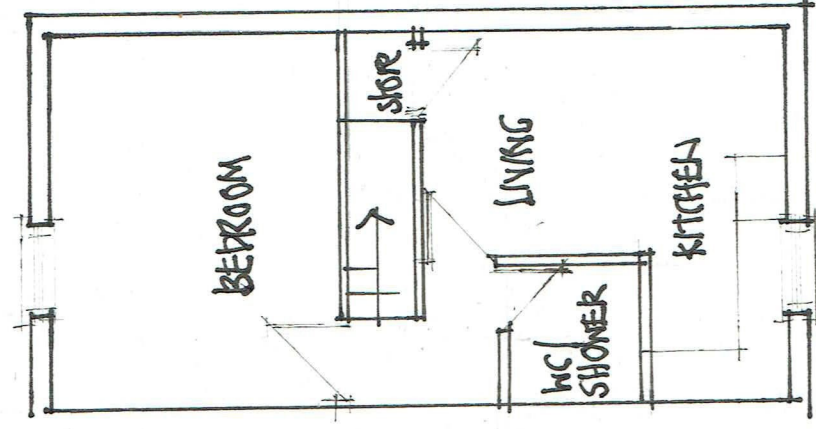

PROPOSED FIRST FLOOR

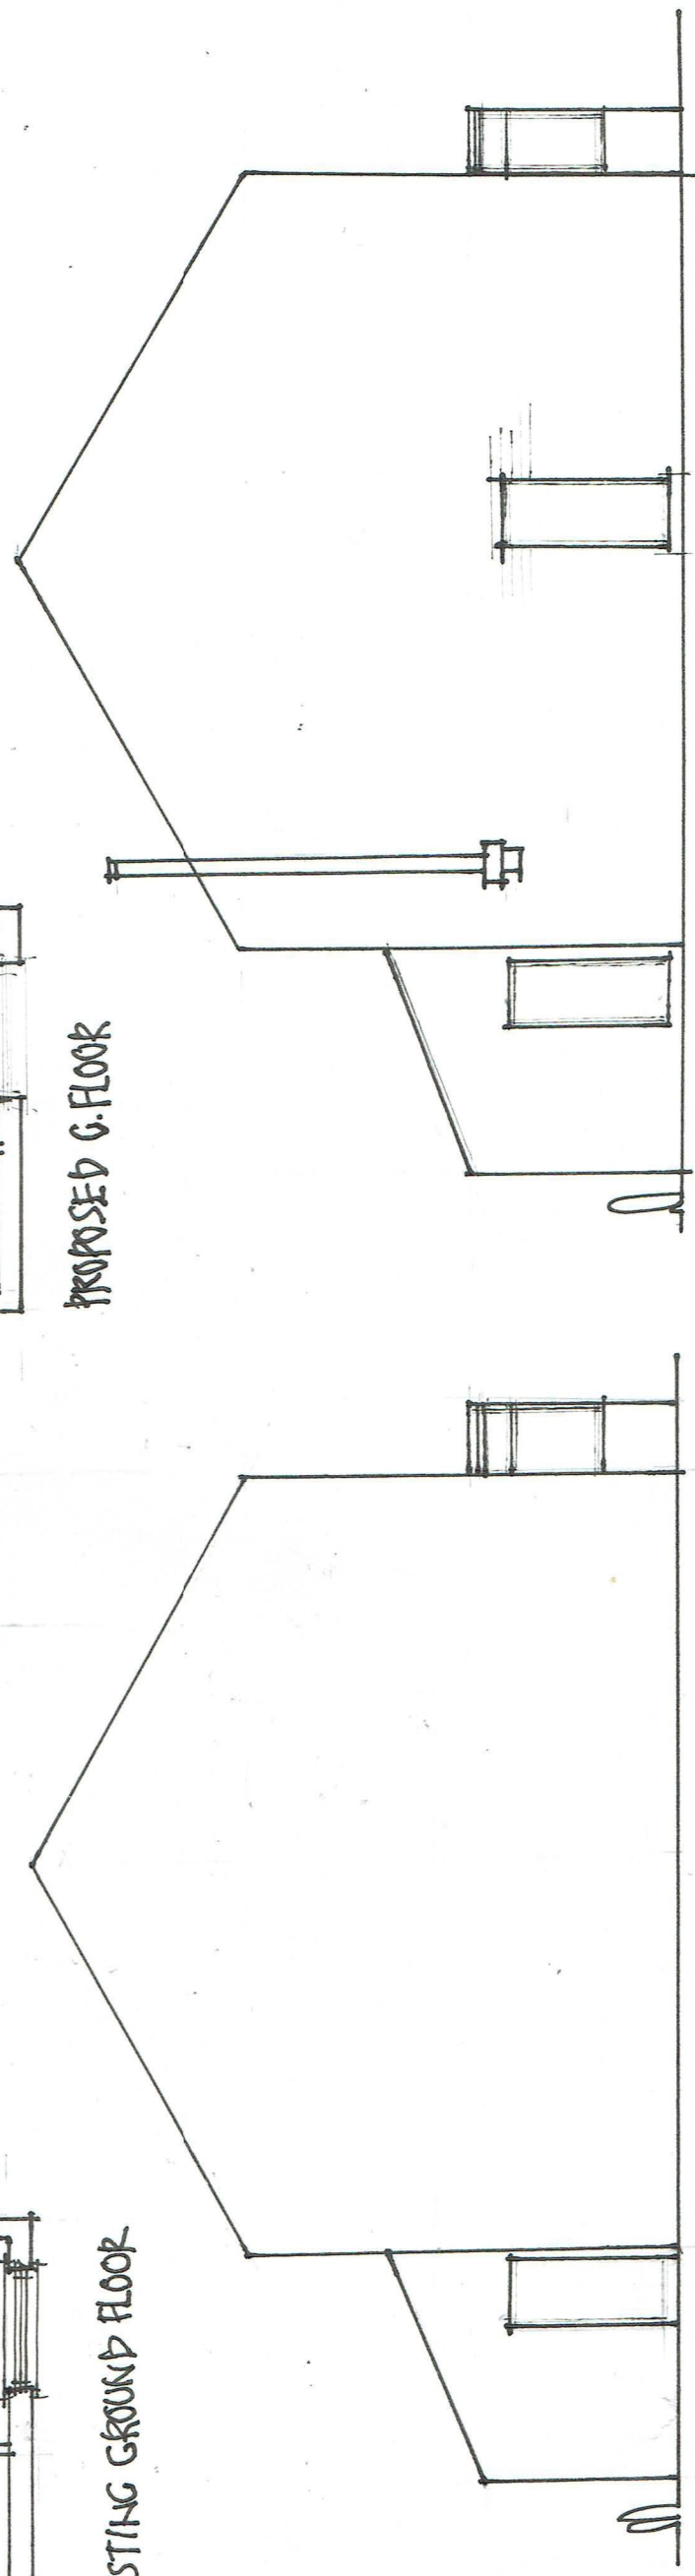

EXISTING SIDE ELEVATION

PROPOSED SIDE ELEVATION