




1 FR01 - Existing Plan
3400 1:50

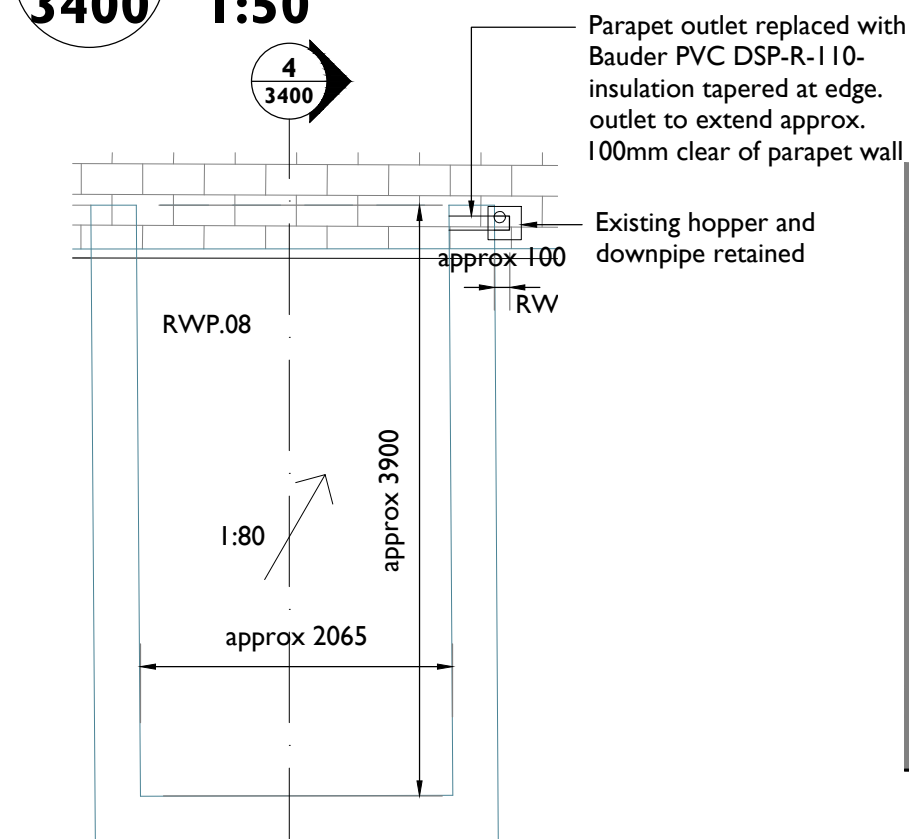


2 FR01 - Proposed Plan
3400 1:50

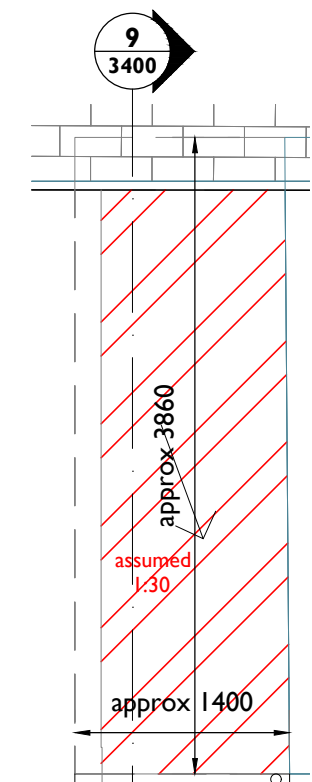


7 FR02 - Existing Plan
3400 1:20

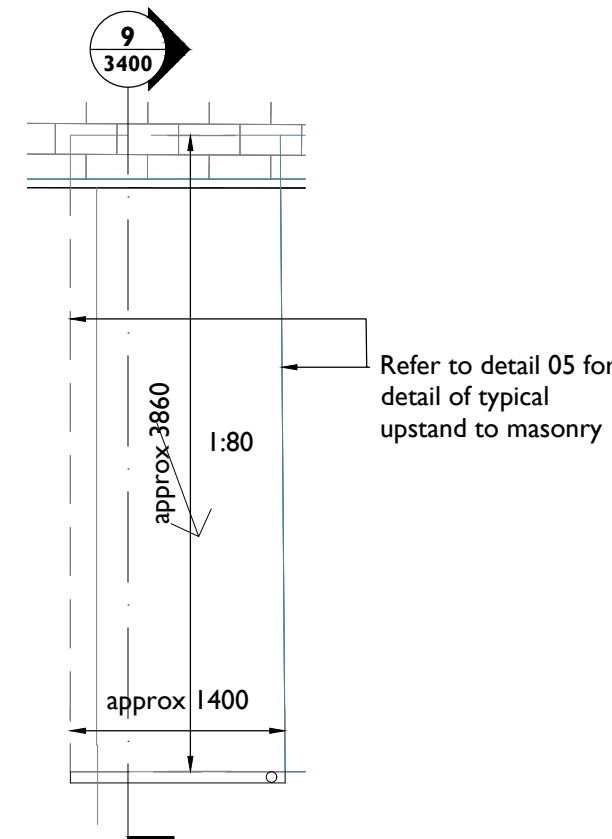


8 FR02 - Proposed Plan
3400 1:20

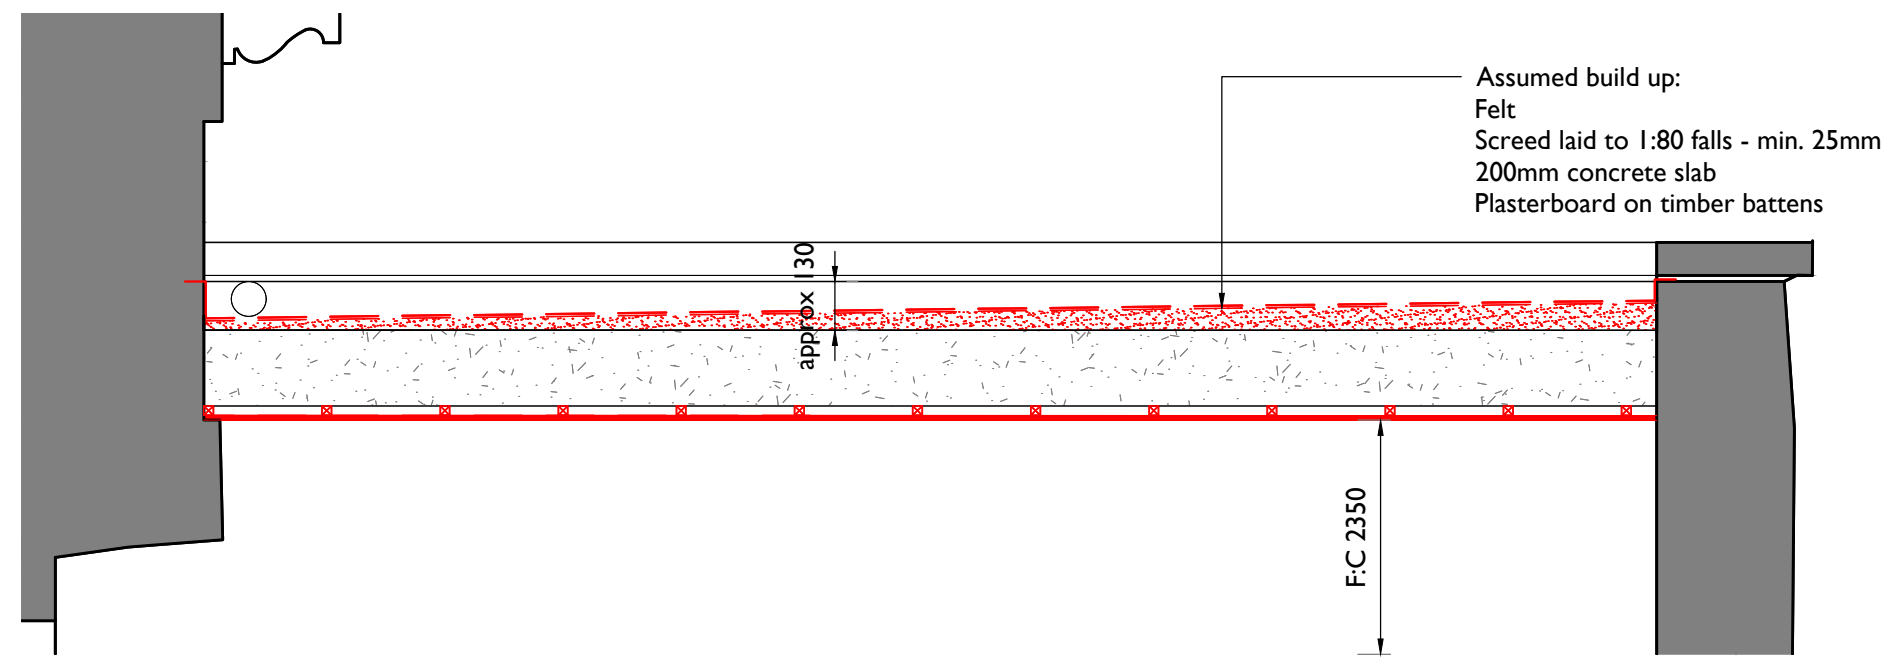


3 FR01 - Existing Section
3400 1:20

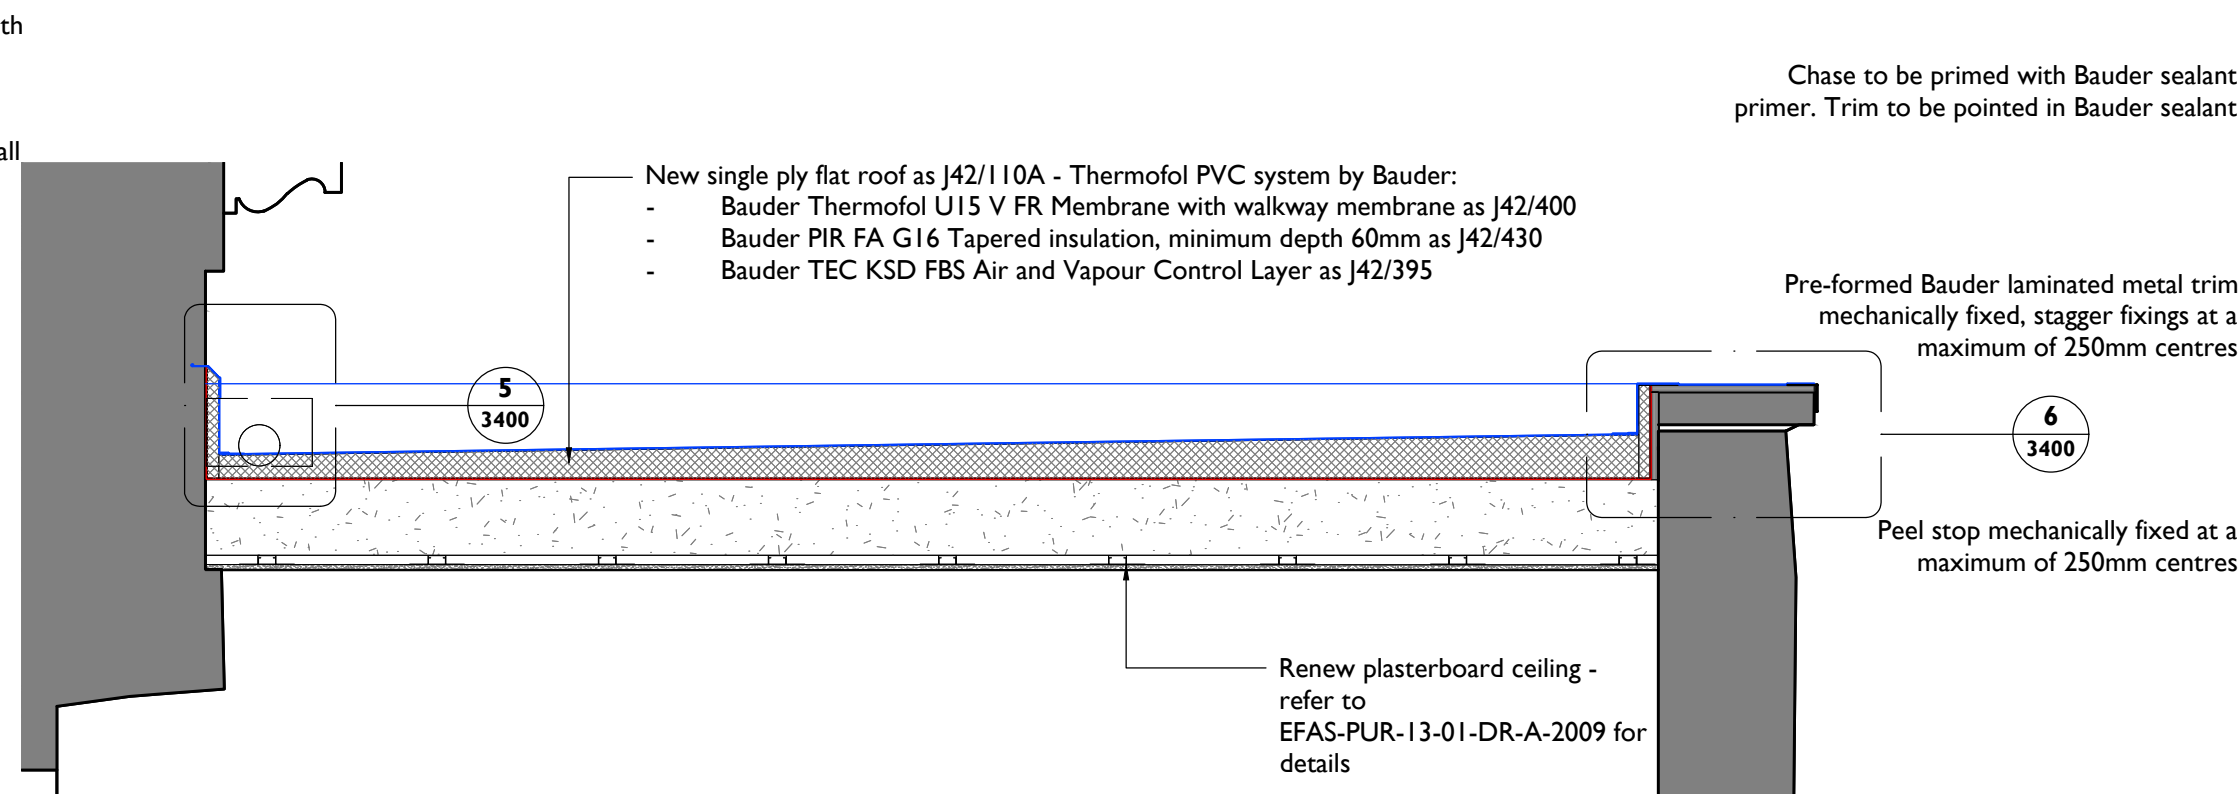

4 FR01 - Proposed Section
3400 1:20

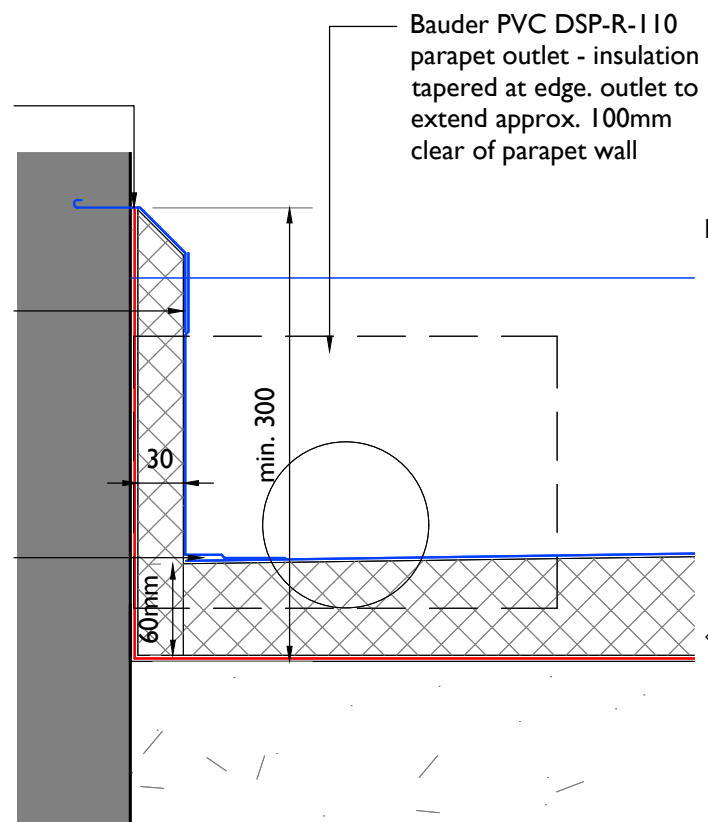


5 FR01 - Masonry Upstand
3400 1:5

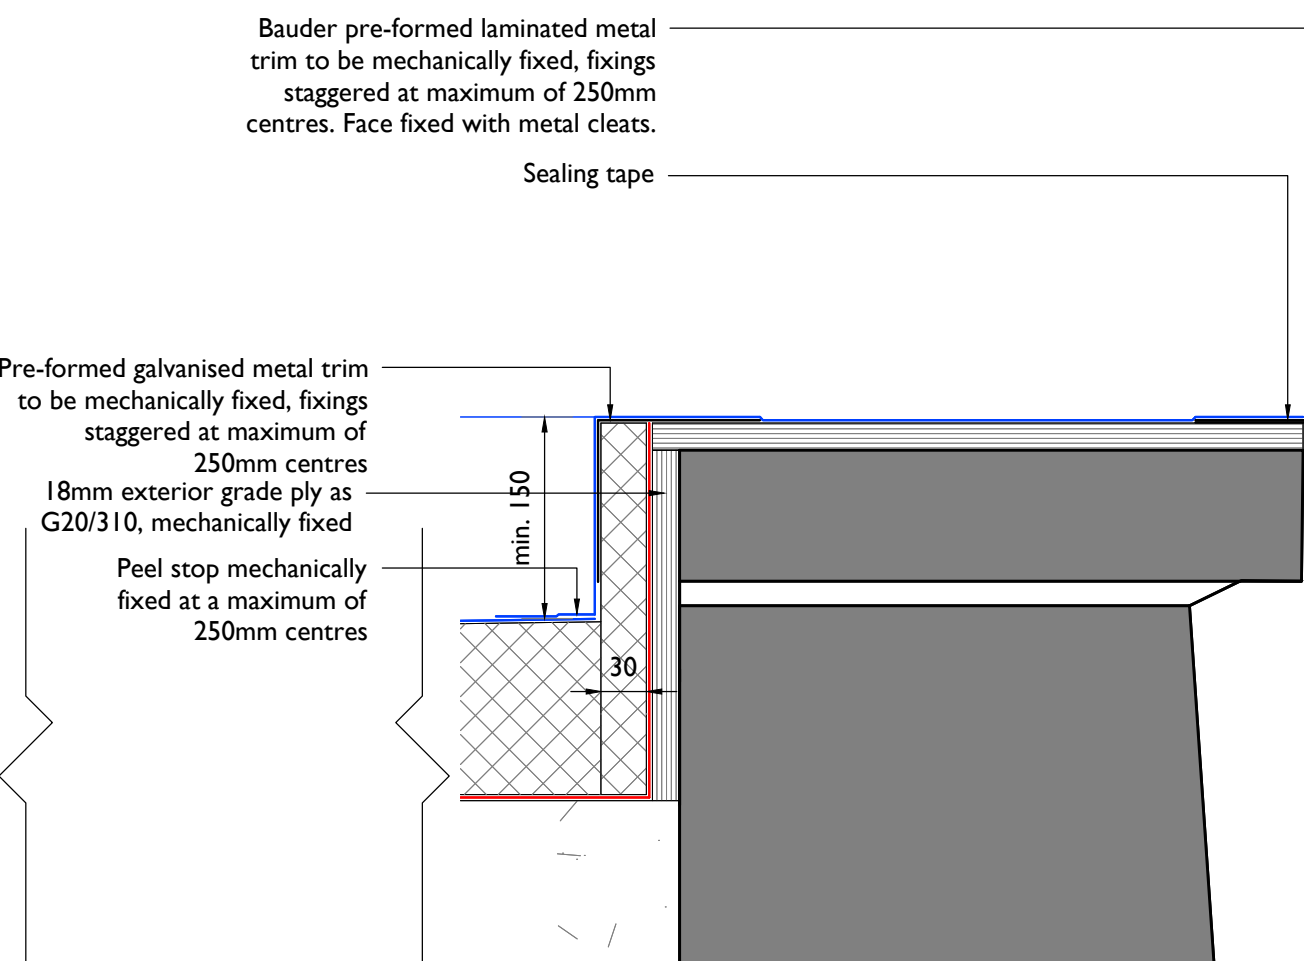


6 FR01 - Parapet Upstand
3400 1:5


Note: Detail to be confirmed on site, following confirmation of levels to understand whether 150mm upstand is achievable

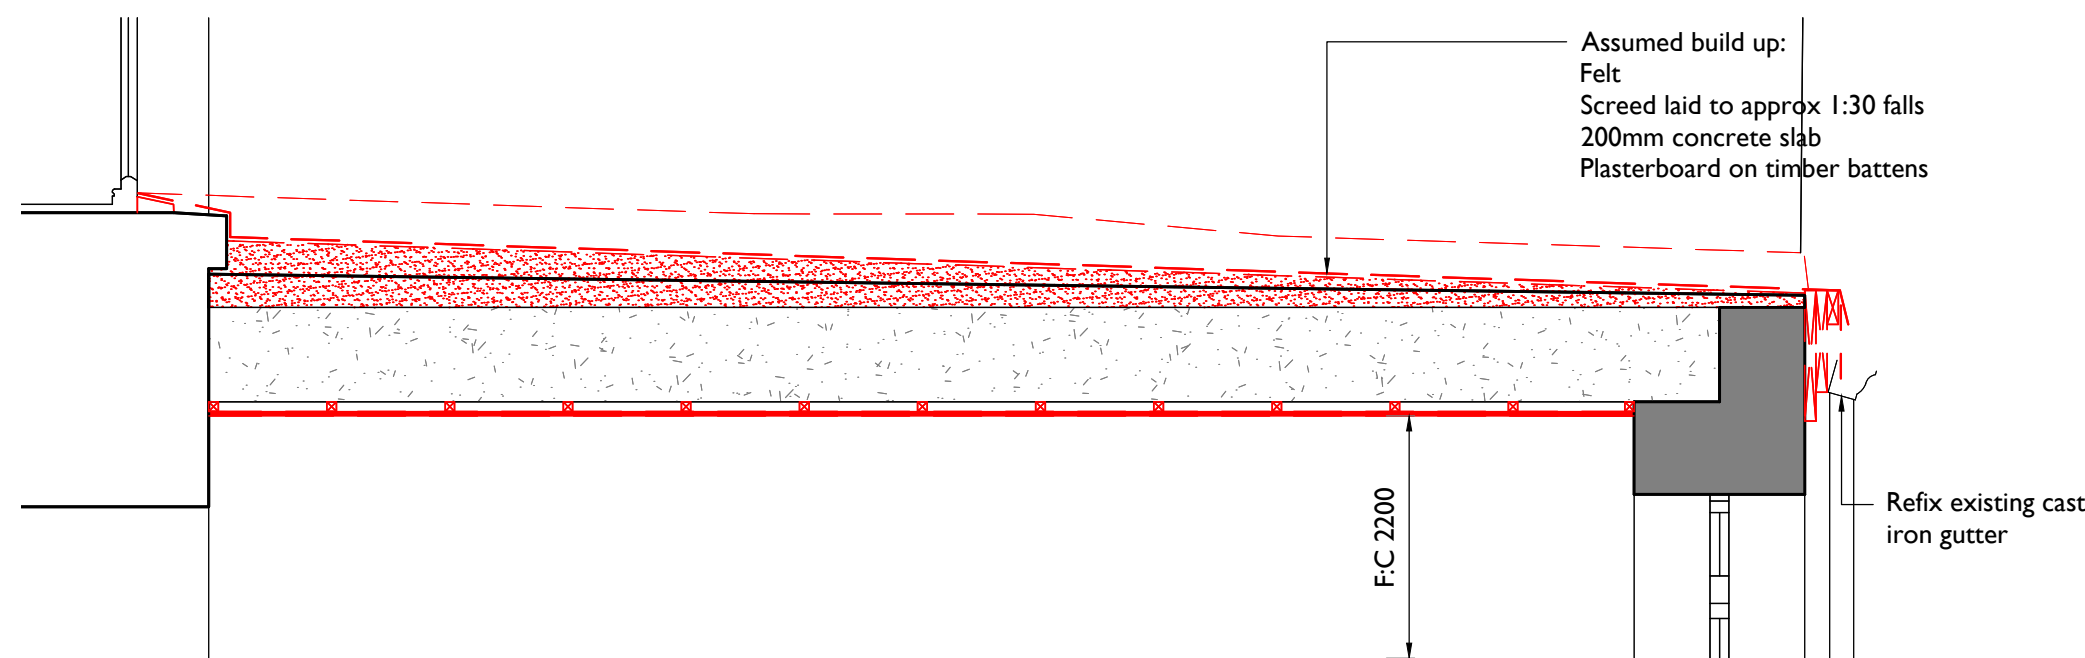

9 FR02 - Existing Section
3400 1:20

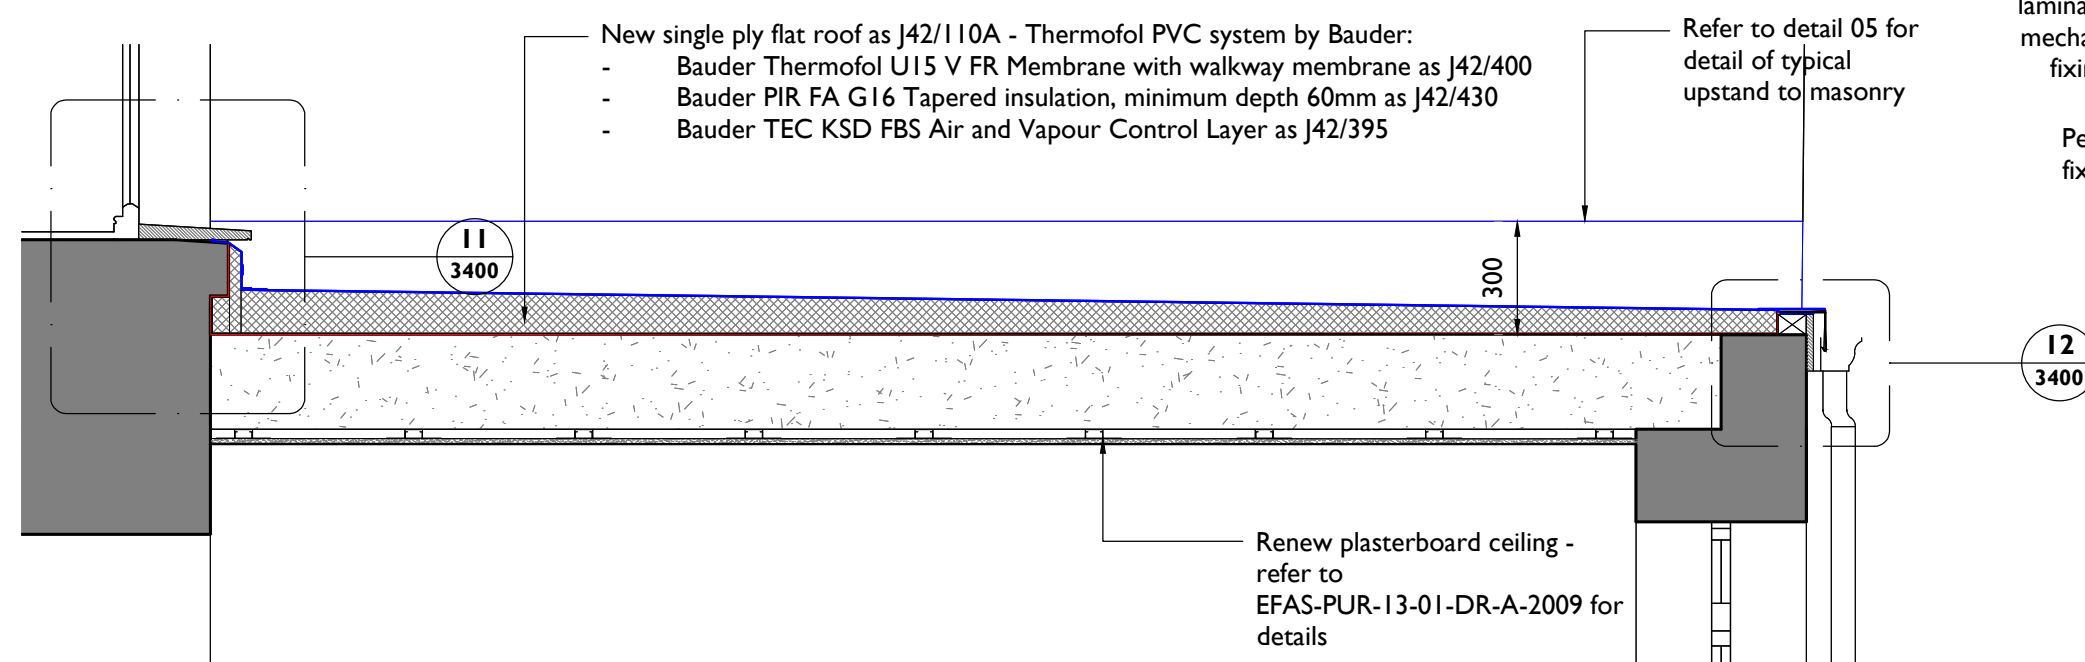


10 FR02 - Proposed Section
3400 1:20

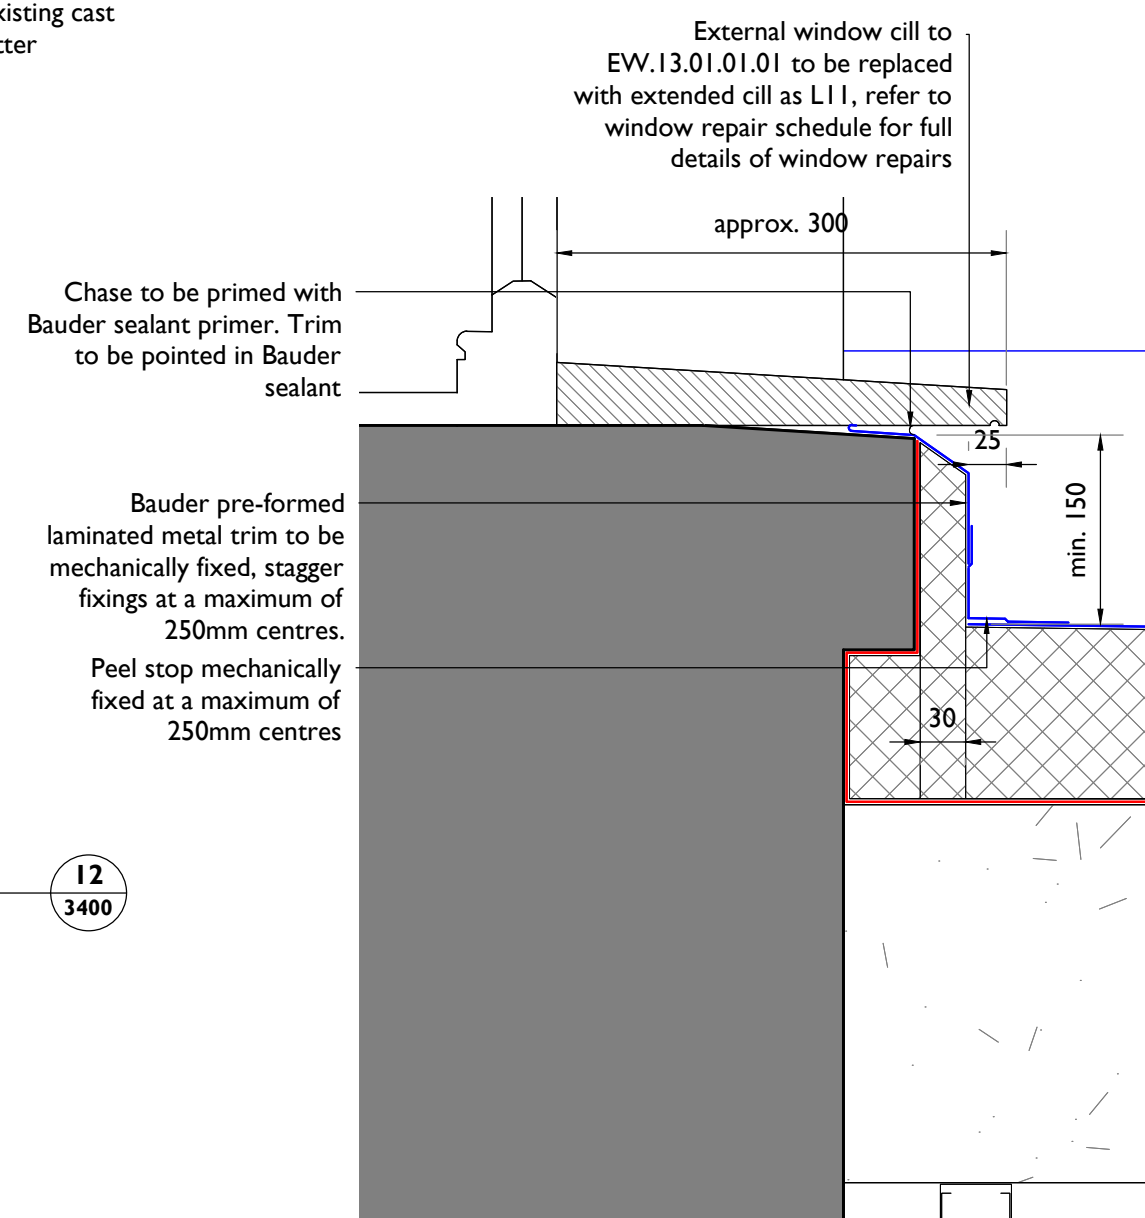

11 FR02 - Window Upstand
3400 1:5

Note: Detail to be confirmed on site, following confirmation of levels to understand whether 150mm upstand is achievable

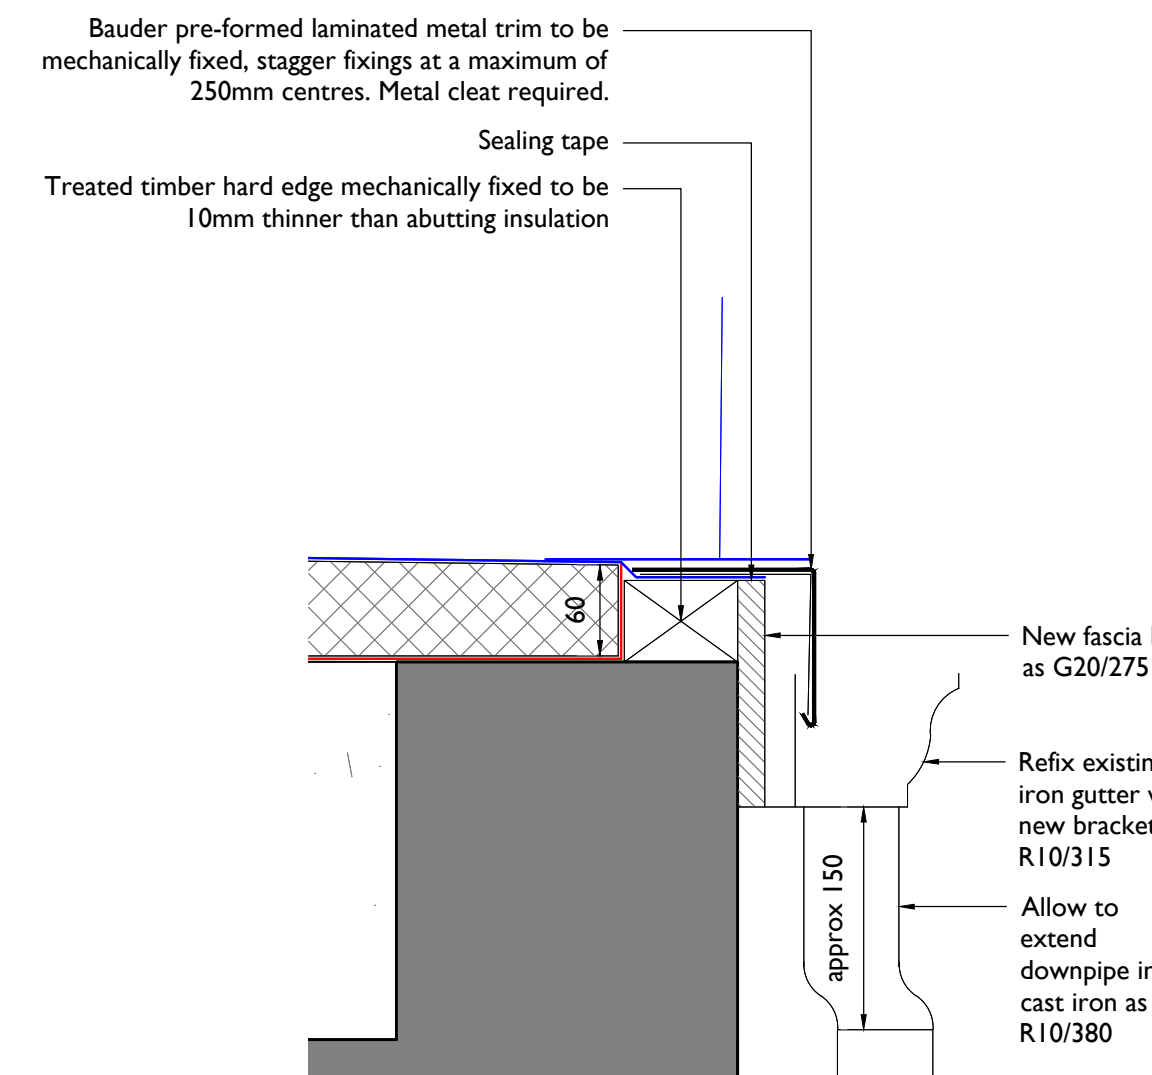

12 FR02 - Gutter Downstand
3400 1:5

Notes: 22/09/2023 18:05:11


Drawings are based on survey data and may not accurately represent what is physically present.

Do not scale from this drawing. All dimensions are to be verified on site before proceeding with the work.

All dimensions are in millimeters unless noted otherwise.

Purcell shall be notified in writing of any discrepancies.

Key Plan
not to scale

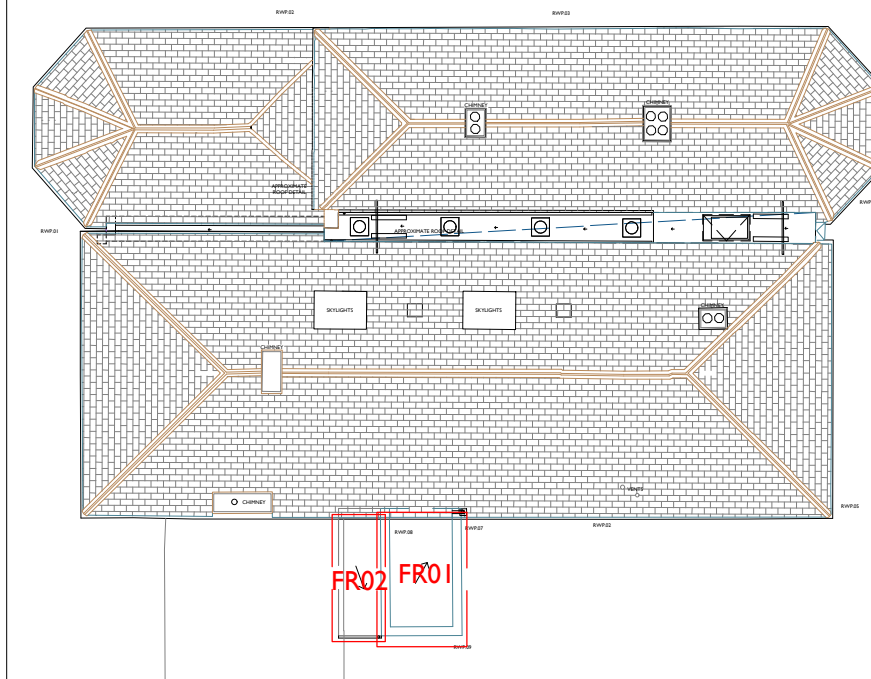

Key

Roof coverings to be removed

When access is available, remove only sufficient coverings as required to verify the existing build up. If the existing build up is not as assumed, allow to amend design.

Building to remain weather tight at all times.

Generally design and installation of new single ply roof covering is CDP item and is to be installed as per the manufacturers details. Details supplied are included for design intent only.

Drawing to be read in conjunction with:
- EFAS-PUR-13-RF-DR-A-3005 Roof Repairs
- EFAS-PUR-00-XX-SH-A-0007 Window Repair Schedule
- Architectural Specification
- Structural Engineer's information

REV	DATE	BY	CHK	DESCRIPTION
C01	22/09/2023	TW	TW	-

CLIENT	Barnsley MBC
PROJECT	Elsecar - Forging Ahead
JOB NUMBER	241992
TITLE	Building 13 Flat Roof Details - Extensions
SIZE	A1L
SCALE	1:50
LAST REVISED	22/09/2023
DRAWN	TW
CHECKED	TW
REV	C01
SUITABILITY/REASON FOR ISSUE	A - Tender
DRAWING NAME	EFAS-PUR-13-RF-DR-A-3400