


Rev	16.07.12	First Issue	DAC
Date		Description	Initials

Development	Higham Lane		
Location	DODWORTH		
Marketing Name			
Drawing Title	Location Plan		
Drawing Number	4707:16:01:01		
Revision	-	Scale @ A3	1:1250
Drawn By	DAC	Date Started	16.07.12
Checked by		Date	

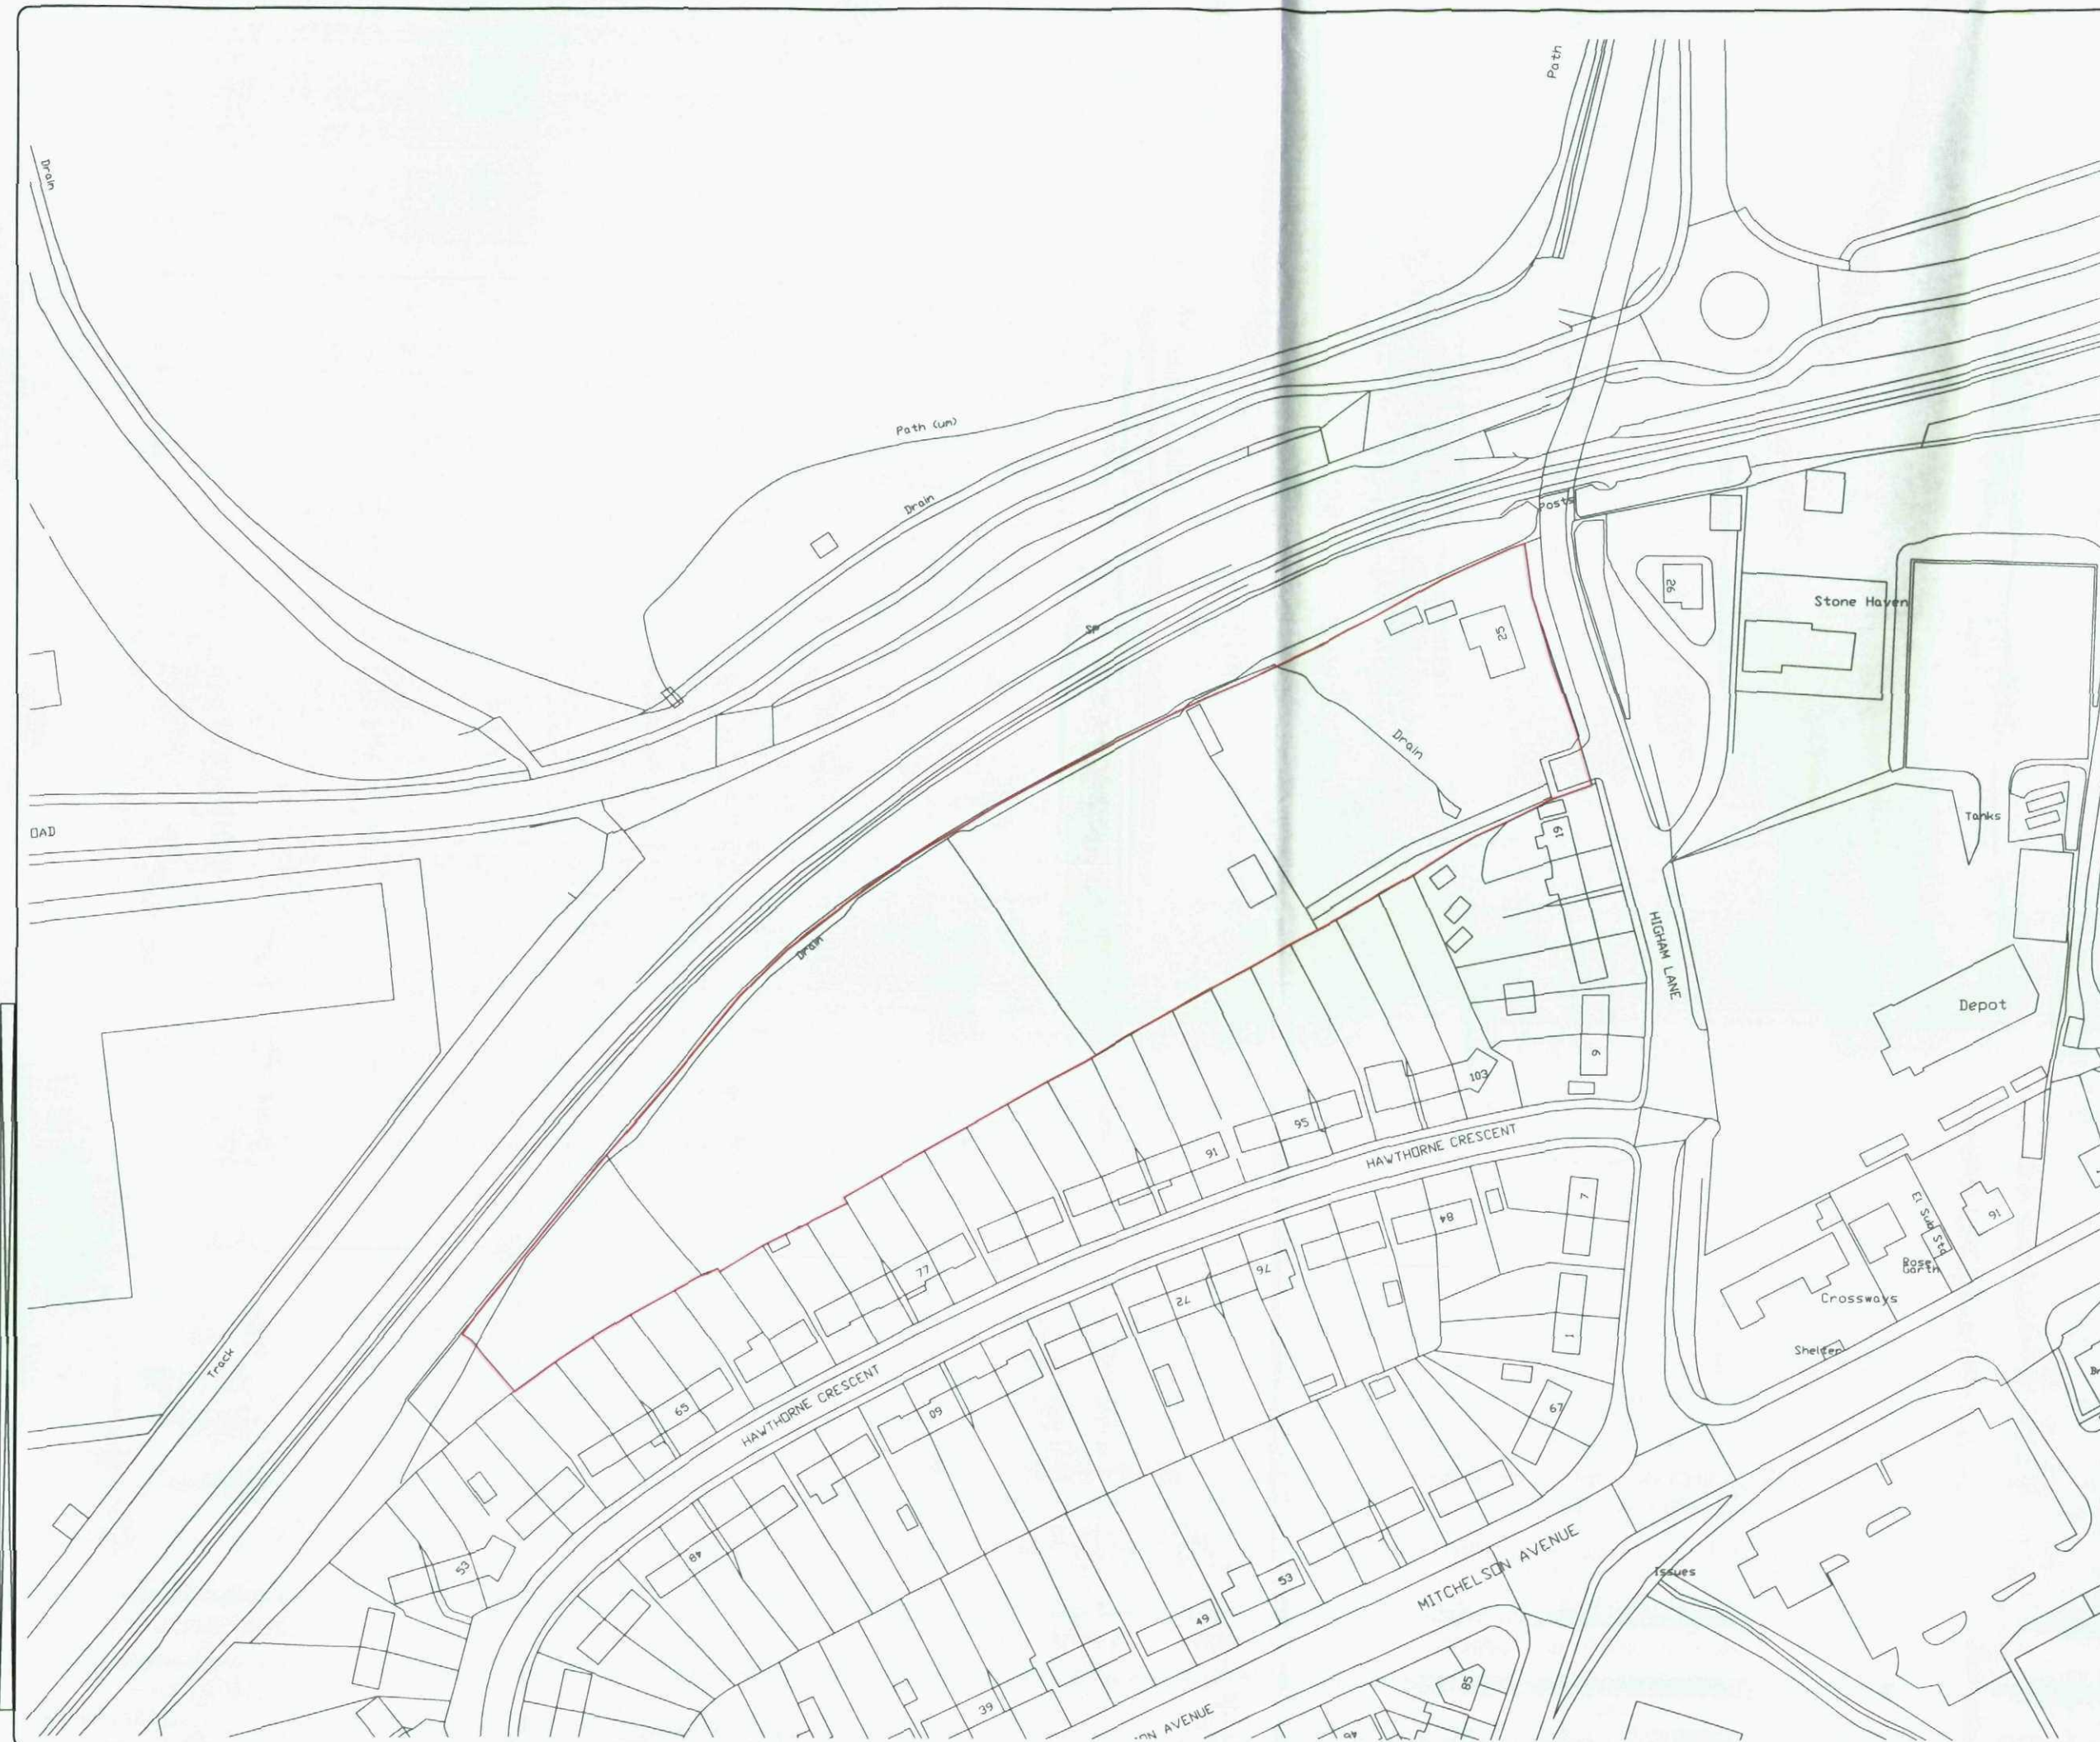

REDROW

HOMES

Redrow Homes Yorkshire

Redrow House, Brunel Road, Wakefield, West Yorkshire, WF2 0XG
Tel: 01924 822566 Fax: 01924 821 901 Web: www.redrow.co.uk

Legal Disclaimer: TBC

This layout has been designed after due consideration of our Context & Constraints Plan