
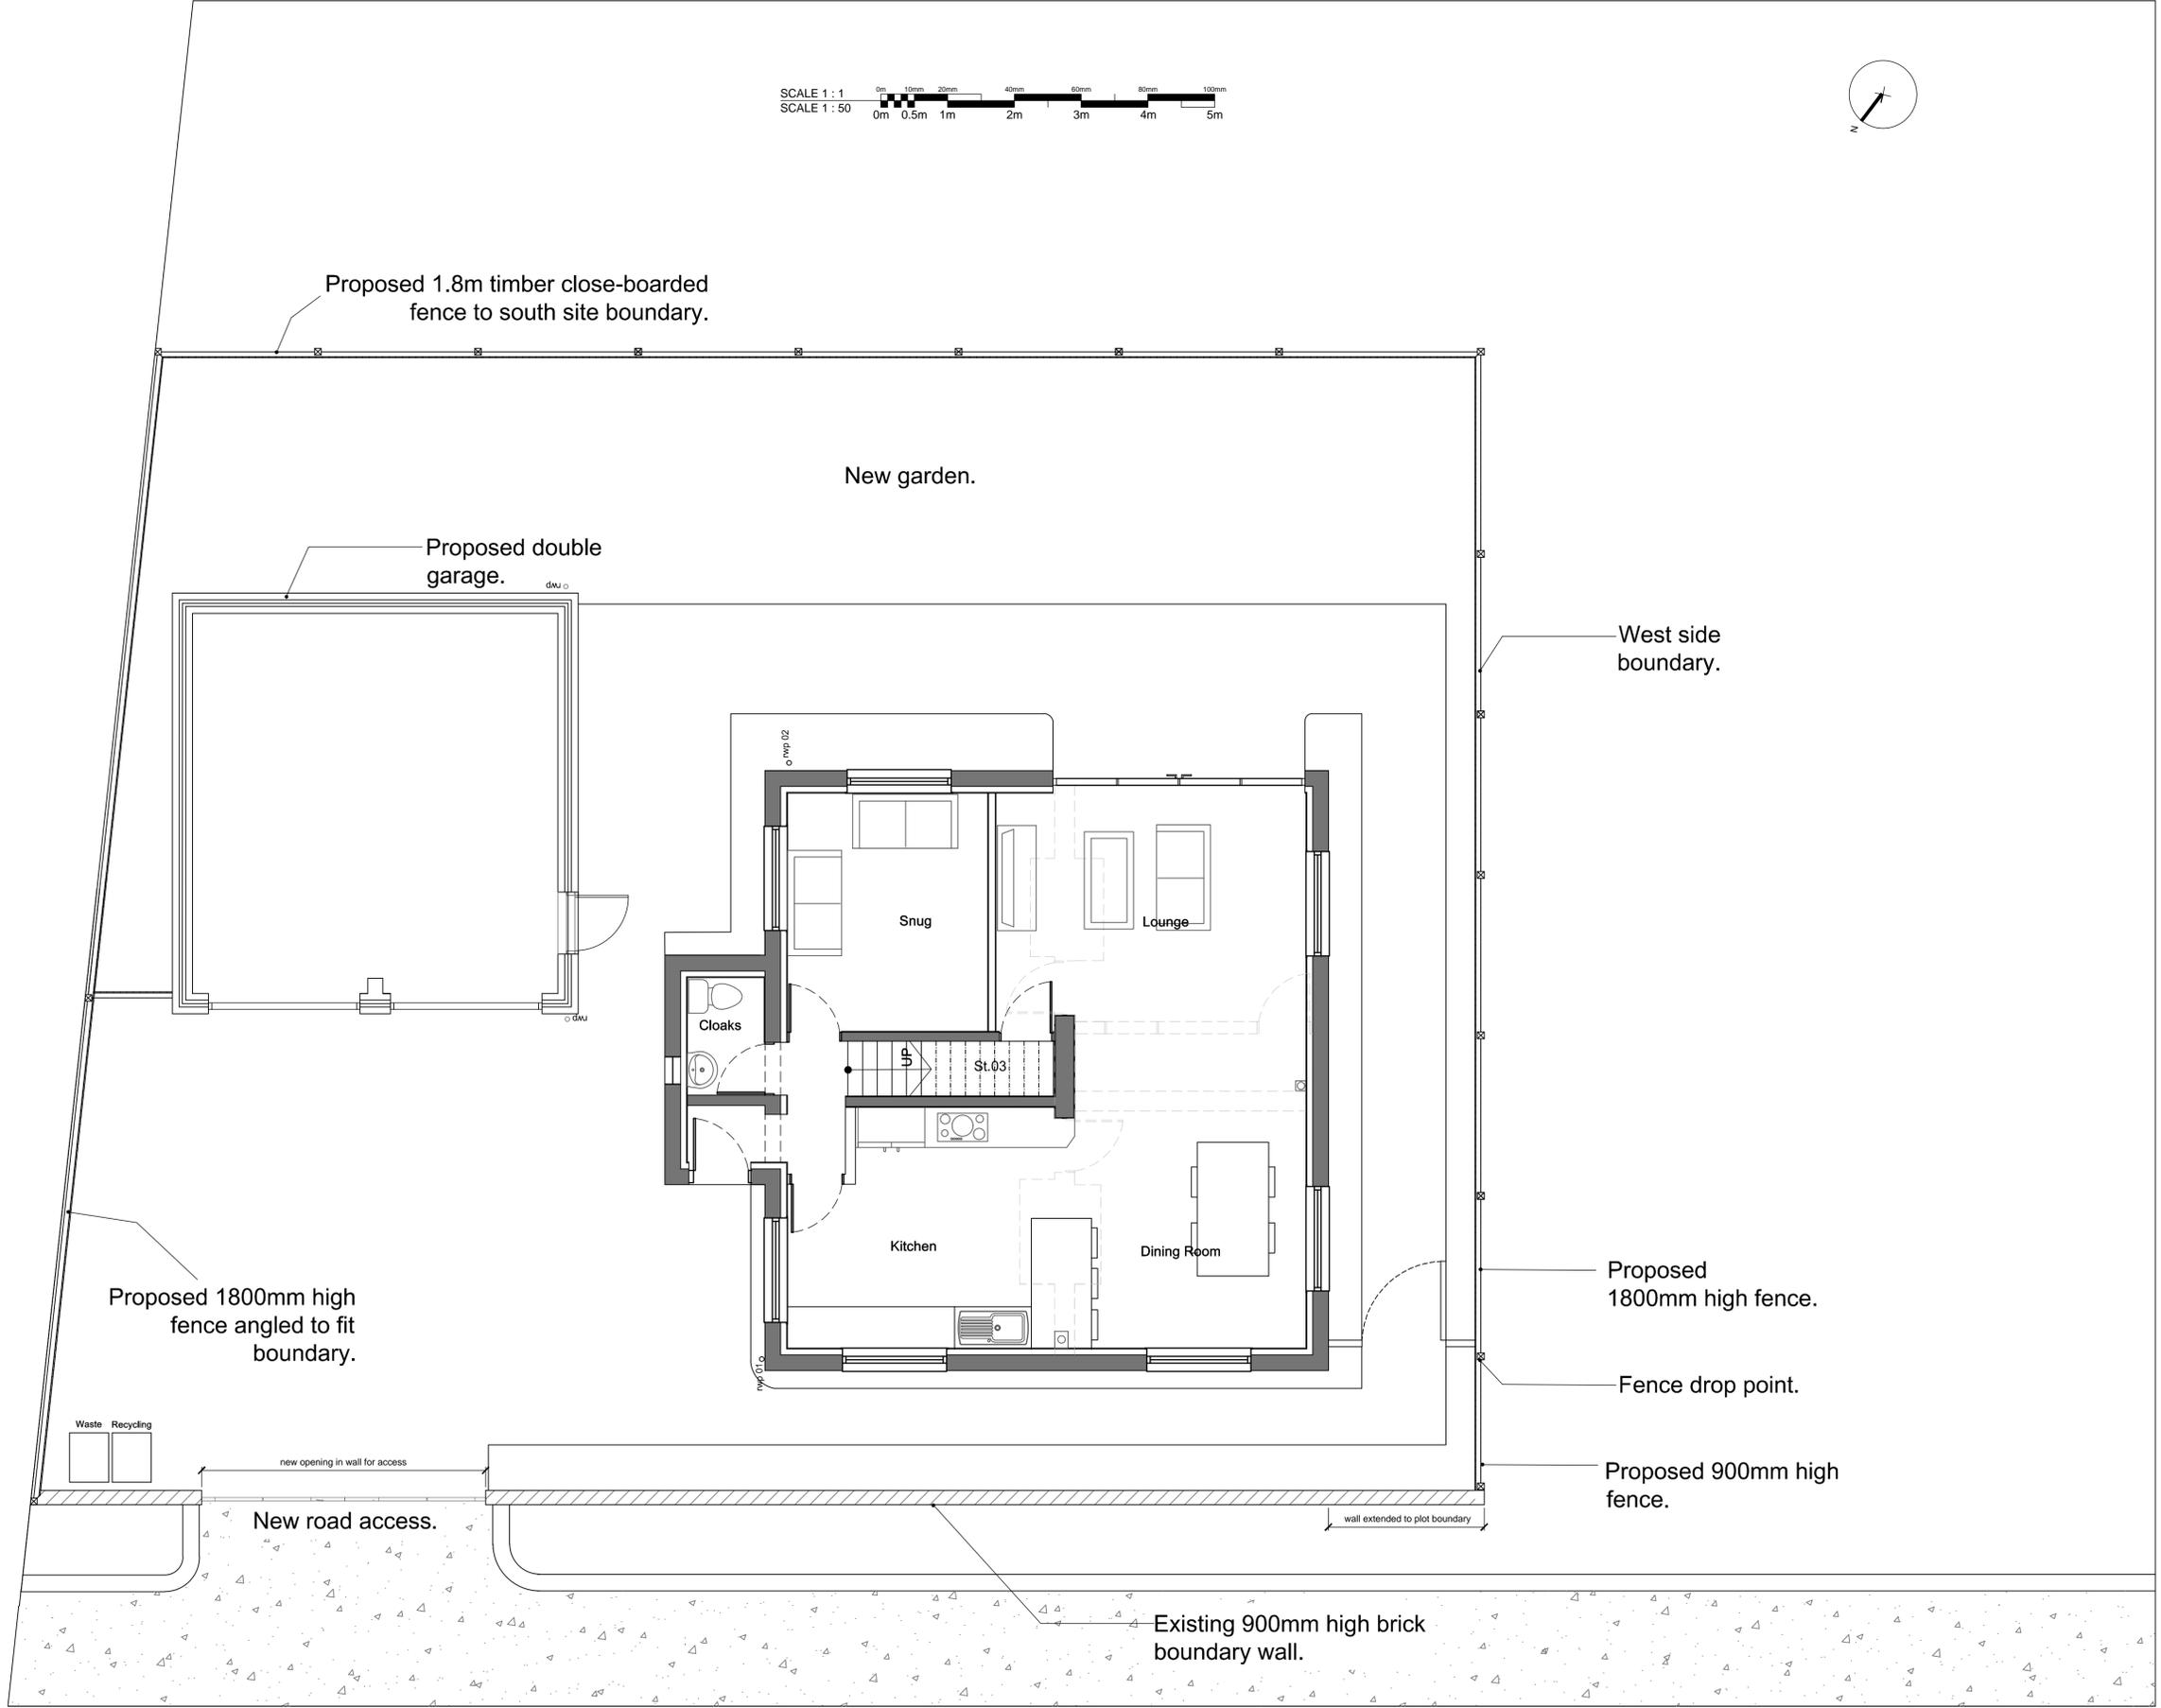


DO NOT SCALE THIS DRAWING. THE CONTRACTOR IS DEEMED TO HAVE CHECKED ALL DIMENSIONS ON SITE AND REPORT ANY DISCREPANCIES TO OGLESBY & LIMB LTD. THE CONTENTS OF THIS DRAWING ARE COVERED BY COPYRIGHT AND REMAIN THE PROPERTY OF OGLESBY & LIMB LTD. WRITTEN APPROVAL MUST BE OBTAINED FROM OGLESBY & LIMB LTD PRIOR TO DUPLICATION OR REPRODUCTION OF THIS DRAWING OR ITS CONTENTS. ANY DIMENSIONS NOT SHOWN ARE TO BE CHECKED AND AGREED WITH OGLESBY & LIMB LTD.

SCALE 1 : 1
SCALE 1 : 50

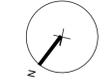

Ref.	Date	Description	Initial
-	02.02.17	Drawing updated to planning application stage.	RDL
pr2	28.11.16	Update following clients comments of 25.11.16. Excess fence detailing omitted; 1.8m Screen Fence added; boundary wall extended (900mm high); fence gate detailing added.	RDL

Oglesby & Limb Ltd
Chartered Architect

Suites 4 & 5, Market Chambers
12 Market Place, Spalding, Lincs
PE11 1SL
Tel: 01775 761196
e-mail: design@o-l-ld.co.uk

Client:
Transpennine Pension Fund

Project:
Conversion Of Former Forge Building To Residential Dwelling At Everill Gate Lane Wombwell Barnsley S73 0YL

Drawing Title:

Site block plan as proposed

PLANNING APPLICATION ISSUE.

Date: **Nov 2016** Scale: **as shown @ A1**
Drawn by: **RDL** Checked by: **AJO**

Drawing Number: **A1217 - 13** Rev: **-**