


# Existing Roof Line

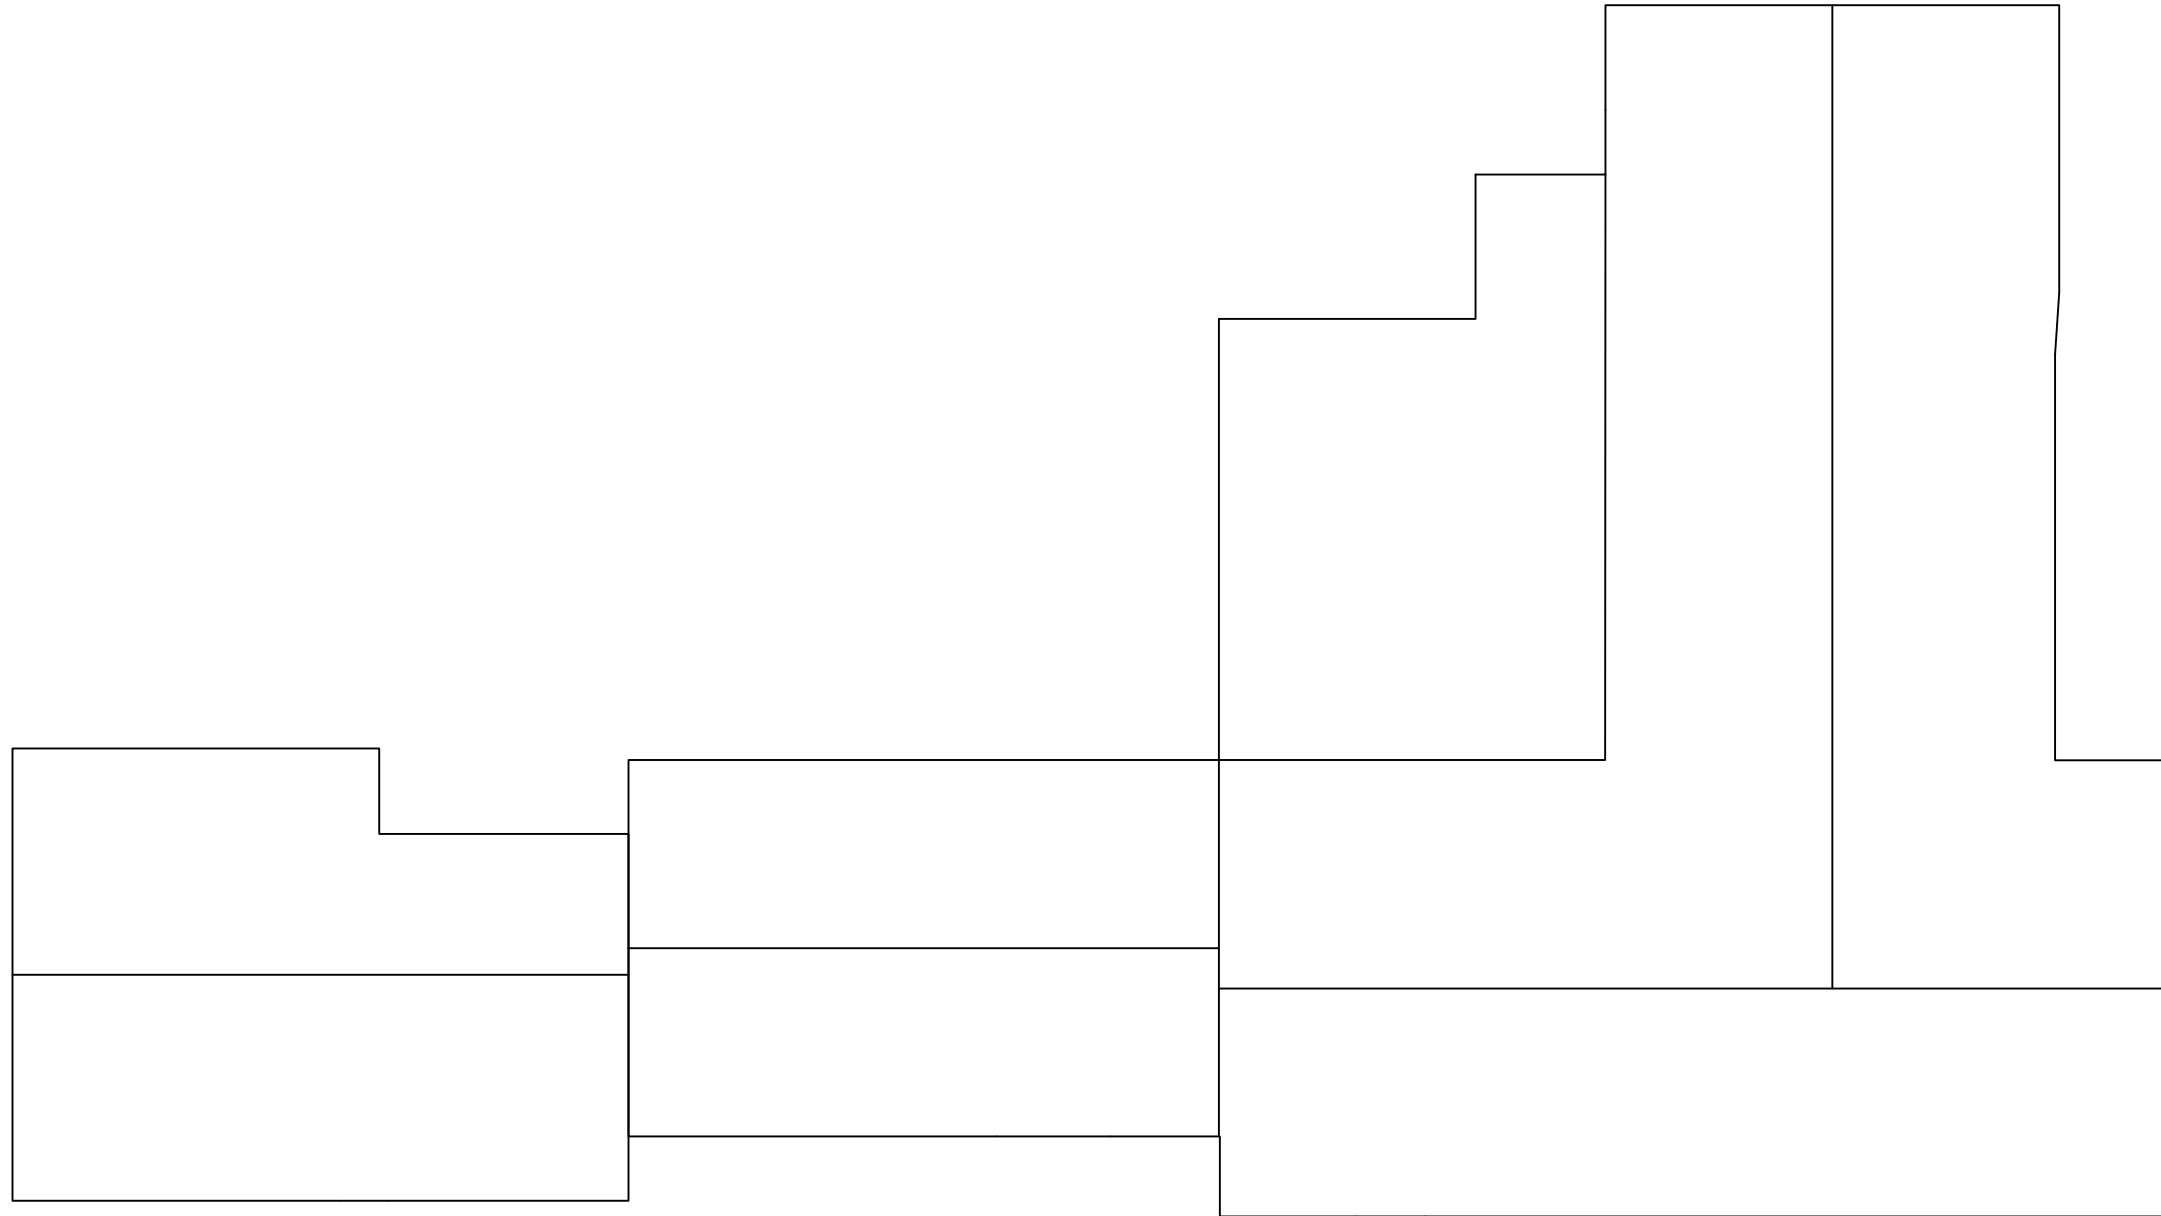

Scale;  
1:100 @ A3

Title;  
Existing Roof Line

Drawing No.;  
ERL001

Client;

Drawn by; RP  
Date; 14/10/2020

**3C**