


Proposed Street Section Cooper Lane.

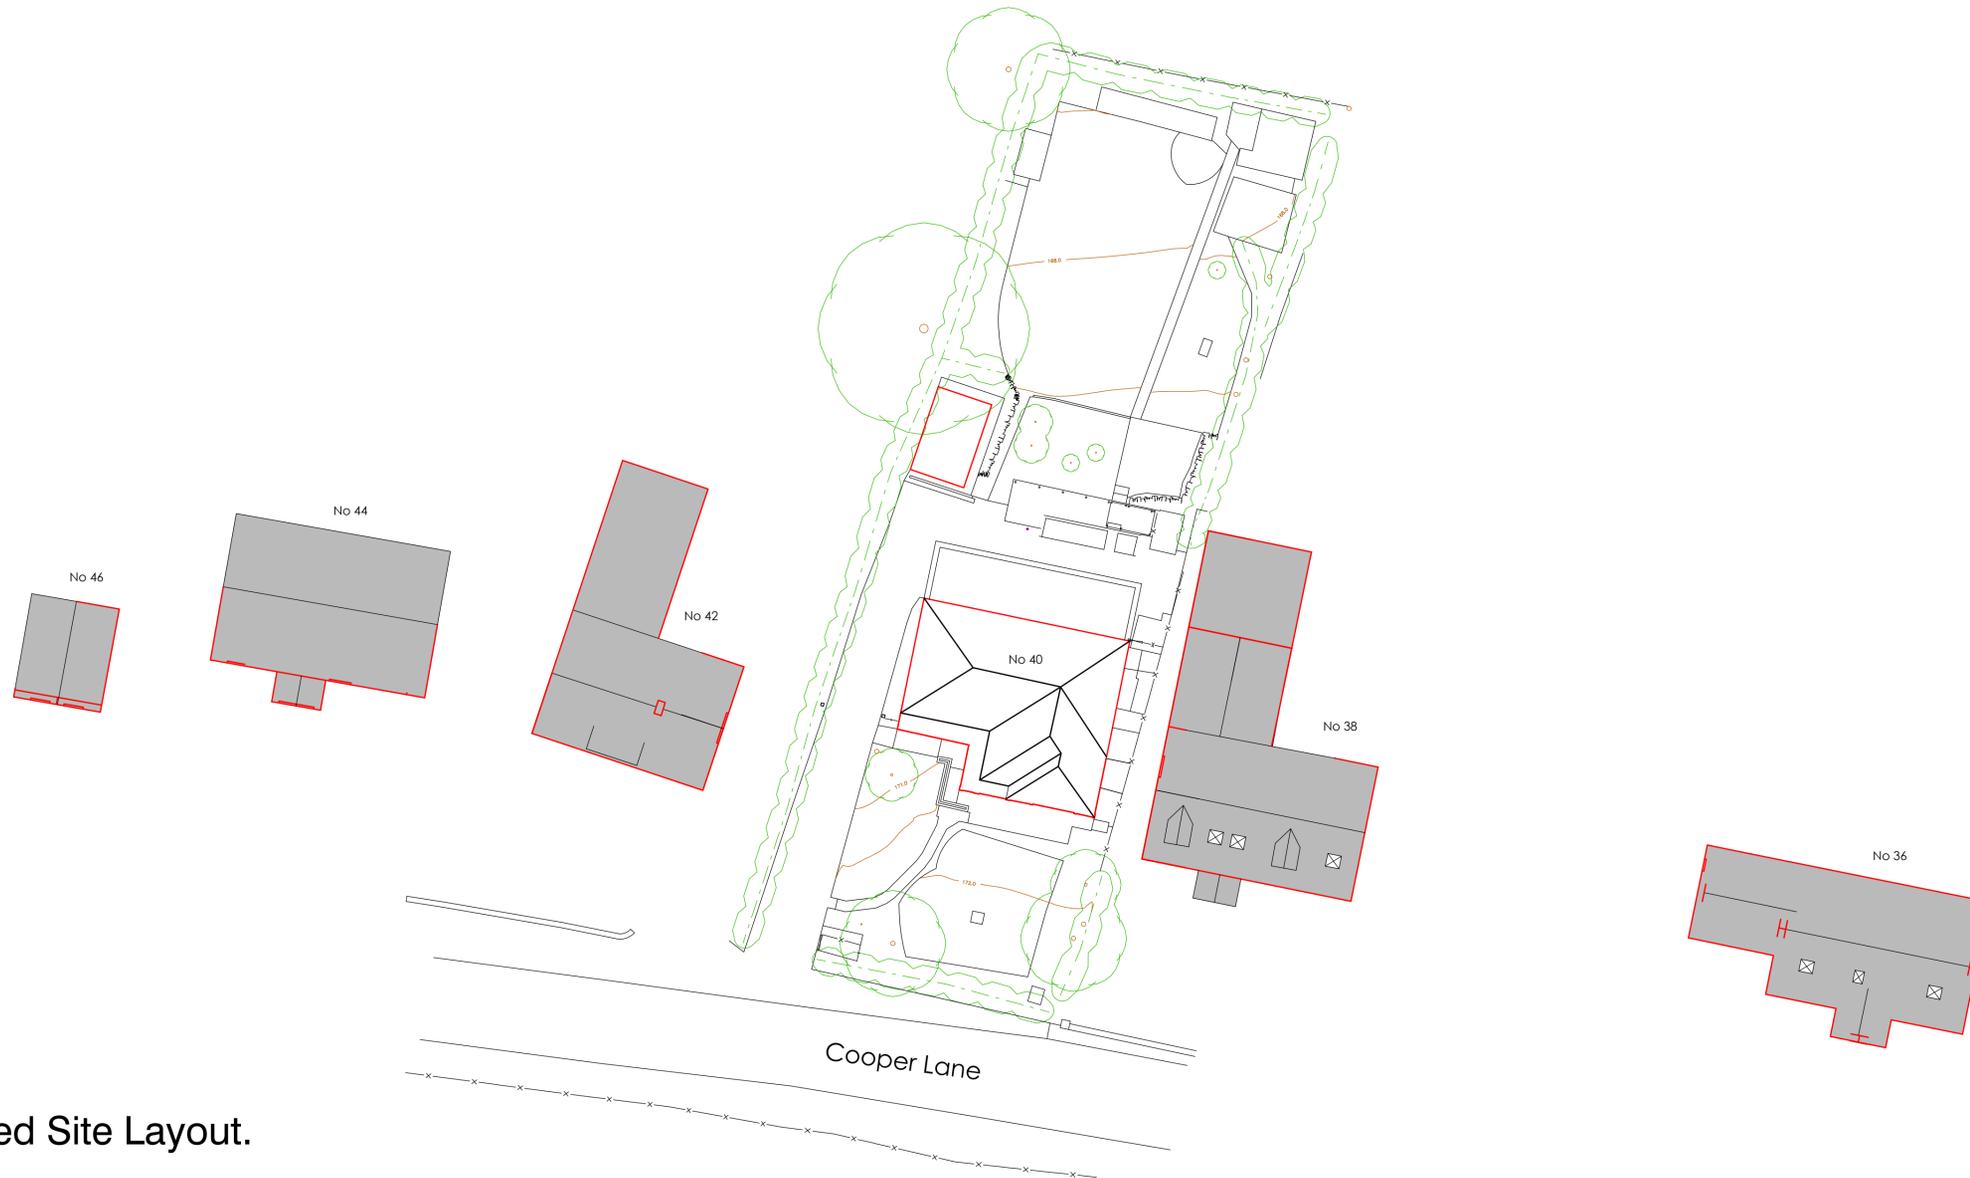

Proposed Site Layout.

