



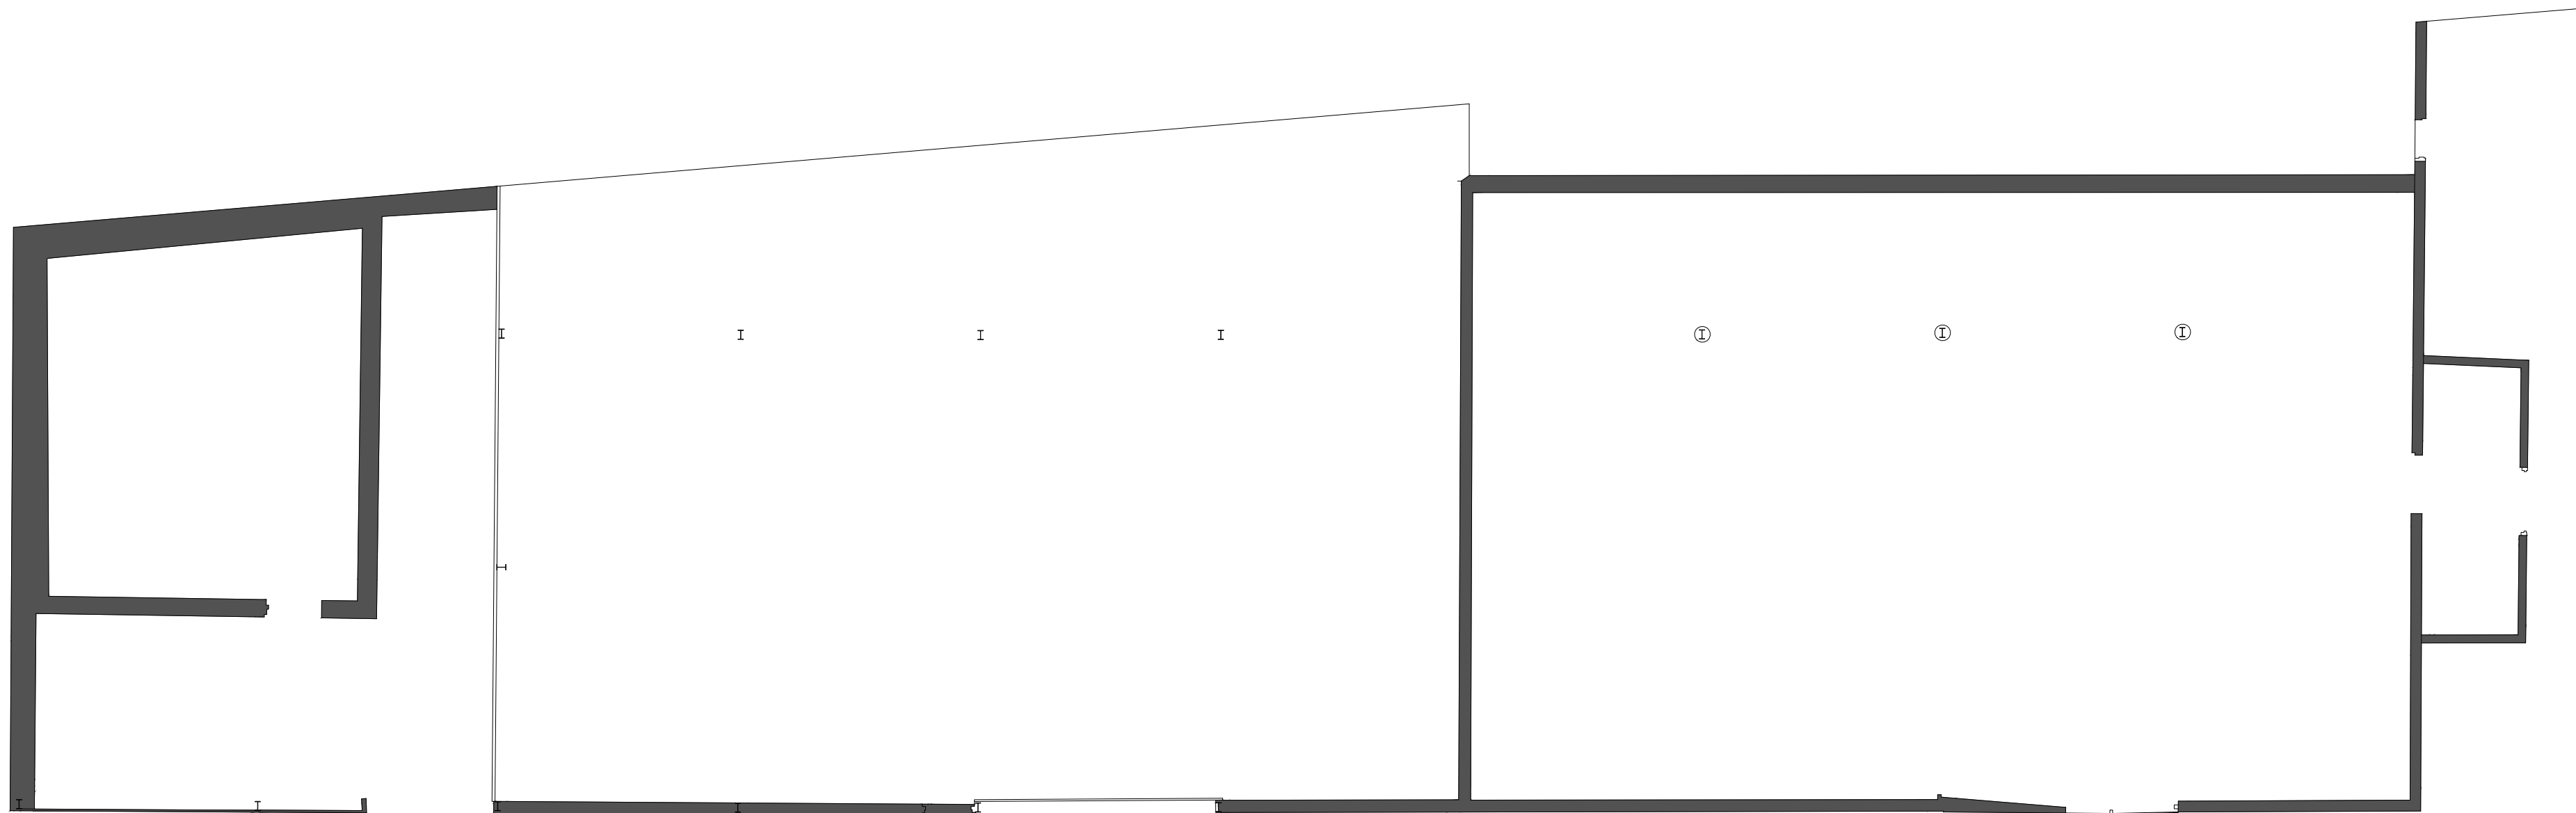

EXISTING UNIT 1 LAYOUT - 1:100

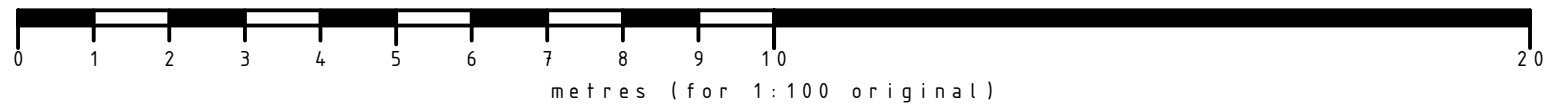

Ibbotson Architects Limited
4 Brunel House | Heather Lane | Hathersage Park
Hathersage | Hope Valley | S32 1DP
t: +44 (0) 1433 651 828
www.ibbotsonarchitects.co.uk
info@ibbotsonarchitects.co.uk

CLIENT:	
Mr & Mrs Robinson	
PROJECT:	
Hilltop Farm, Thurgoland, East Field Lane, Sheffield, S35 7AY	
TITLE:	
Existing Layout UNIT 1	
STATUS:	PLANNING
DRAWN BY:	JC
DATE:	15.10.18
SCALE:	1/100 @ A1
DRAWING No:	0315.201
REV:	A