



TO REMOVE CHIMNEY
BREASTS FULLY &
MAKE GOOD AS
REQUIRED.

WRITING
ROSEMARY
TILES.


WRITING
SMOOTH
RED
BRICKWORK

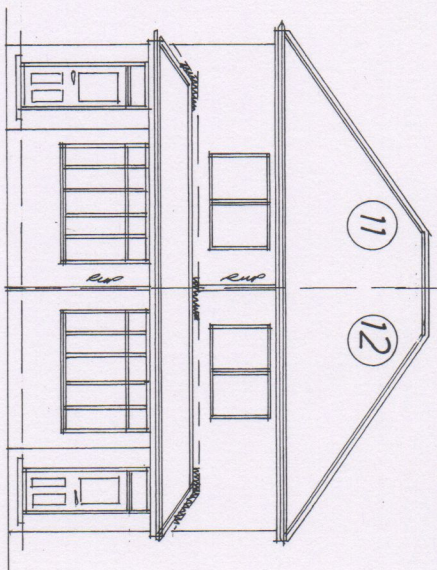


Front

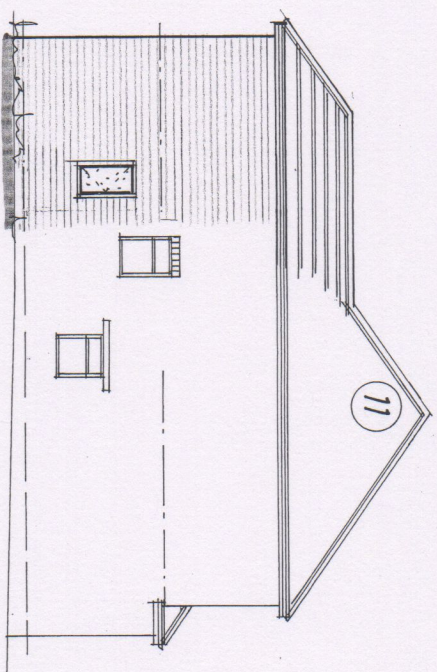

Side

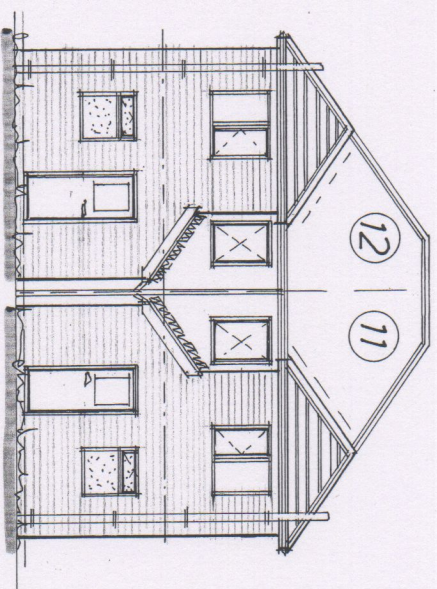

Rear

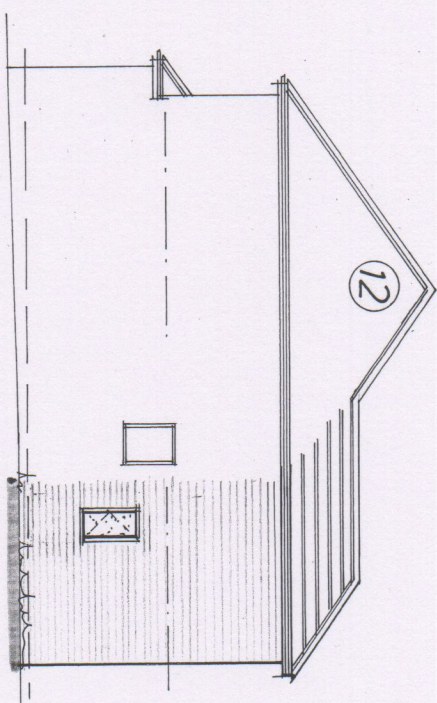

Side


Rev	Notes	Date


Garry Greetham Associates Residential Design Consultant Westwood House 18 Carr Lane Tankersley Barnsley S75 3BE Tel(01226)746573	
PROJECT 2 Storey Rear Extensions	
CLIENT	Mr. & Mrs. David Hill
TITLE	Elevations as Proposed
ADDRESS	11 & 12 St. Hilda Avenue, Dodworth, Barnsley, S70 6PG
DRAWN BY	g99
SCALE	1:100
DATE	Sep 20
DRAWING No	936-05
REV	
Member of the Chartered Institute of Architectural Technologists	

Rev	Notes	Date

Garry Greetham Associates
 Residential Design Consultant
 Westwood House
 18 Carr Lane
 Tankersley
 Barnsley S75 3BE
 Tel(01226)746573

PROJECT 2 Storey Rear Extensions
 CLIENT Mr. & Mrs. David Hill
 TITLE G. F. Layouts as Proposed
 ADDRESS 11 & 12 St. Hilda Avenue, Dodworth, Barnsley, S70 6PG
 DRAWN BY 999
 SCALE 1:50 DATE Sep 20
 DRAWING No 936-06 REV
 Member of the Chartered Institute of Architectural Technologists

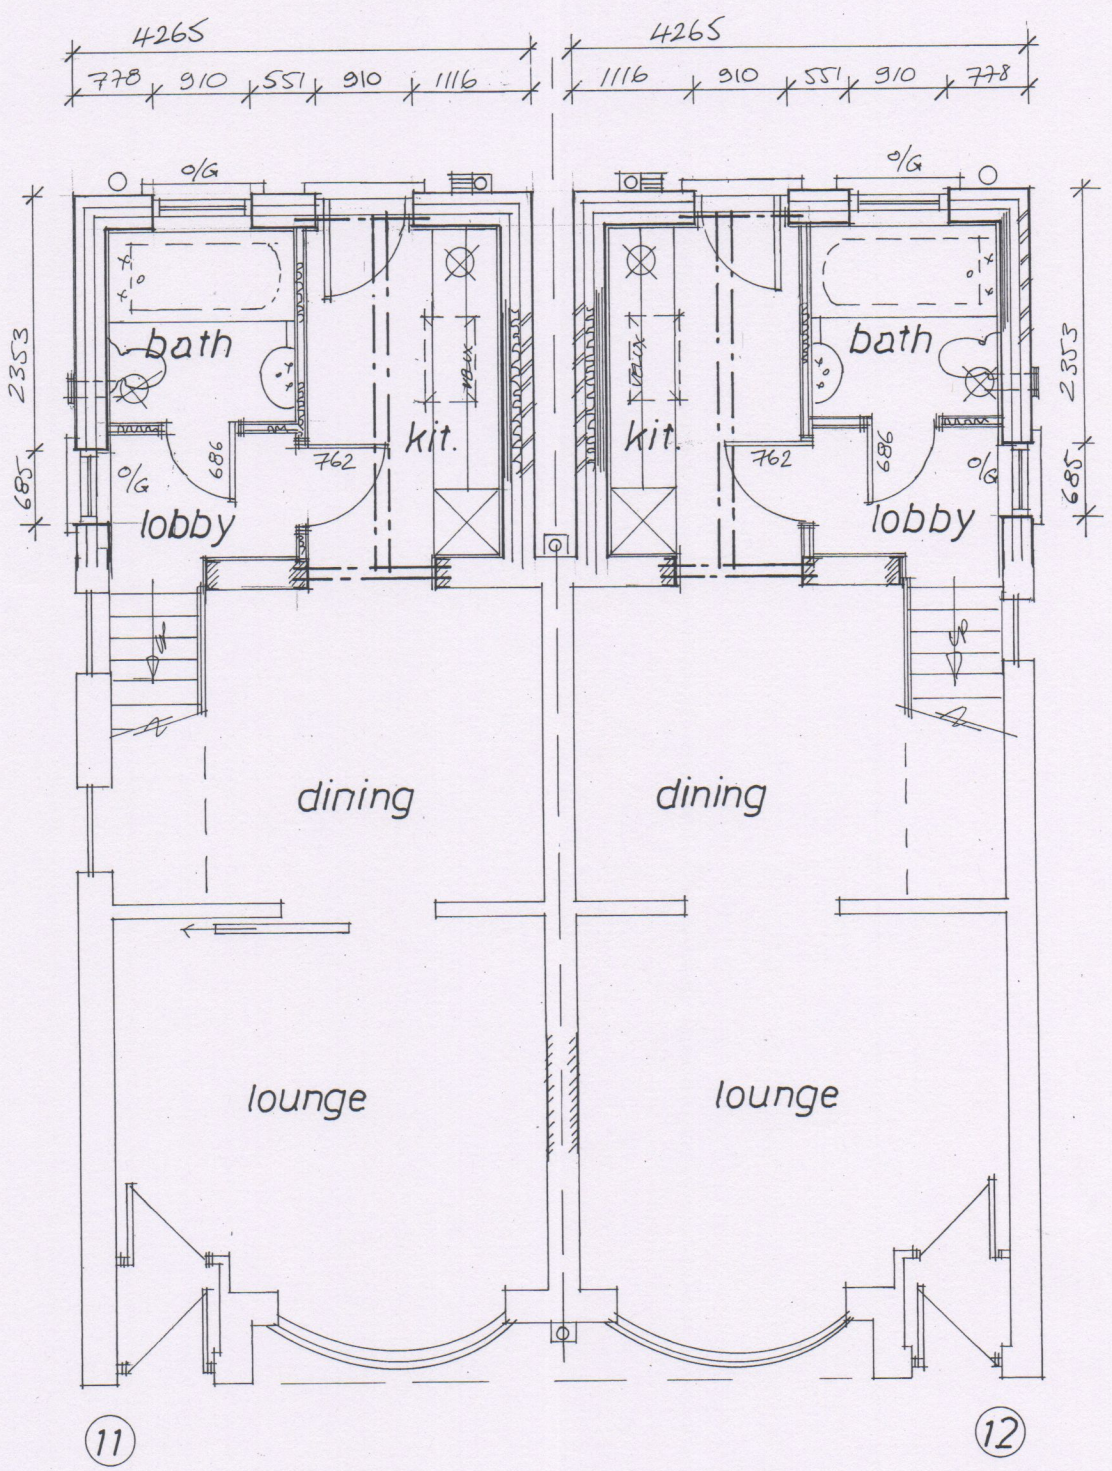

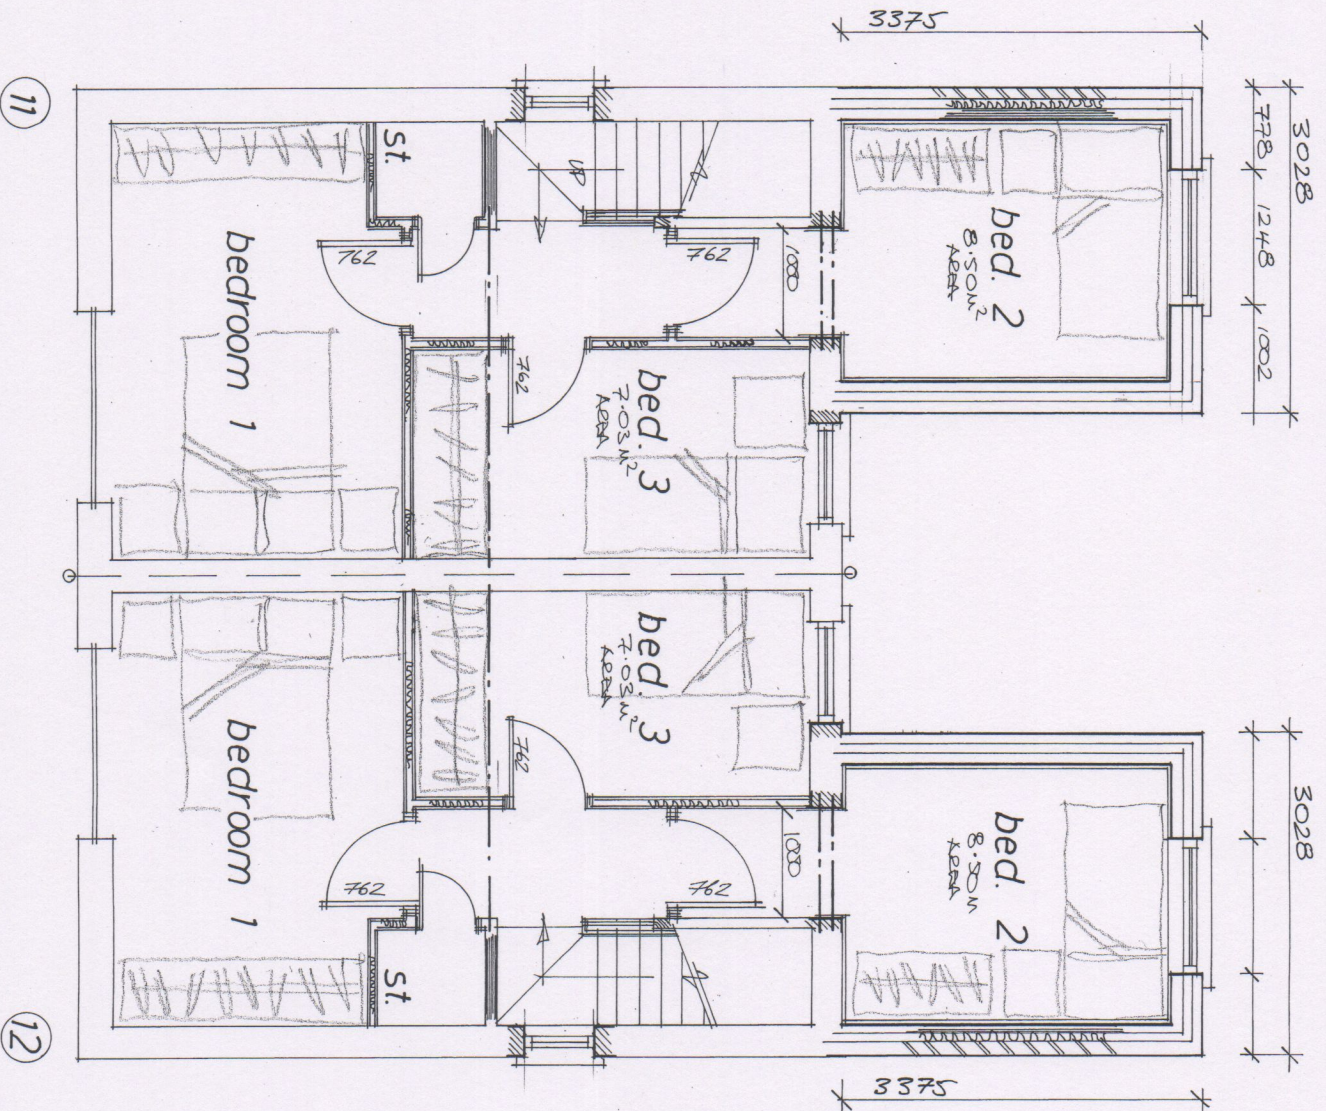

Rev	Notes	Date

Garry Gretham Associates
 Residential Design Consultant
 Westwood House
 18 Carr Lane
 Tankersley
 Barnsley S75 3BE
 Tel(01226)746573

PROJECT 2 Storey Rear Extensions
 CLIENT Mr. & Mrs. David Hill
 TITLE F. F. Layouts as Proposed
 ADDRESS 11 & 12 St. Hilda Avenue, Dodworth, Barnsley. S70 6PG
 DRAWN BY 999
 SCALE 1:50 DATE Sep 20
 DRAWING No 936-07 REV
 Member of the Chartered Institute of Architectural Technologists