
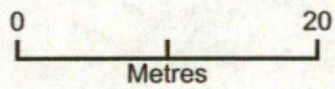


Boundary 36 crossways

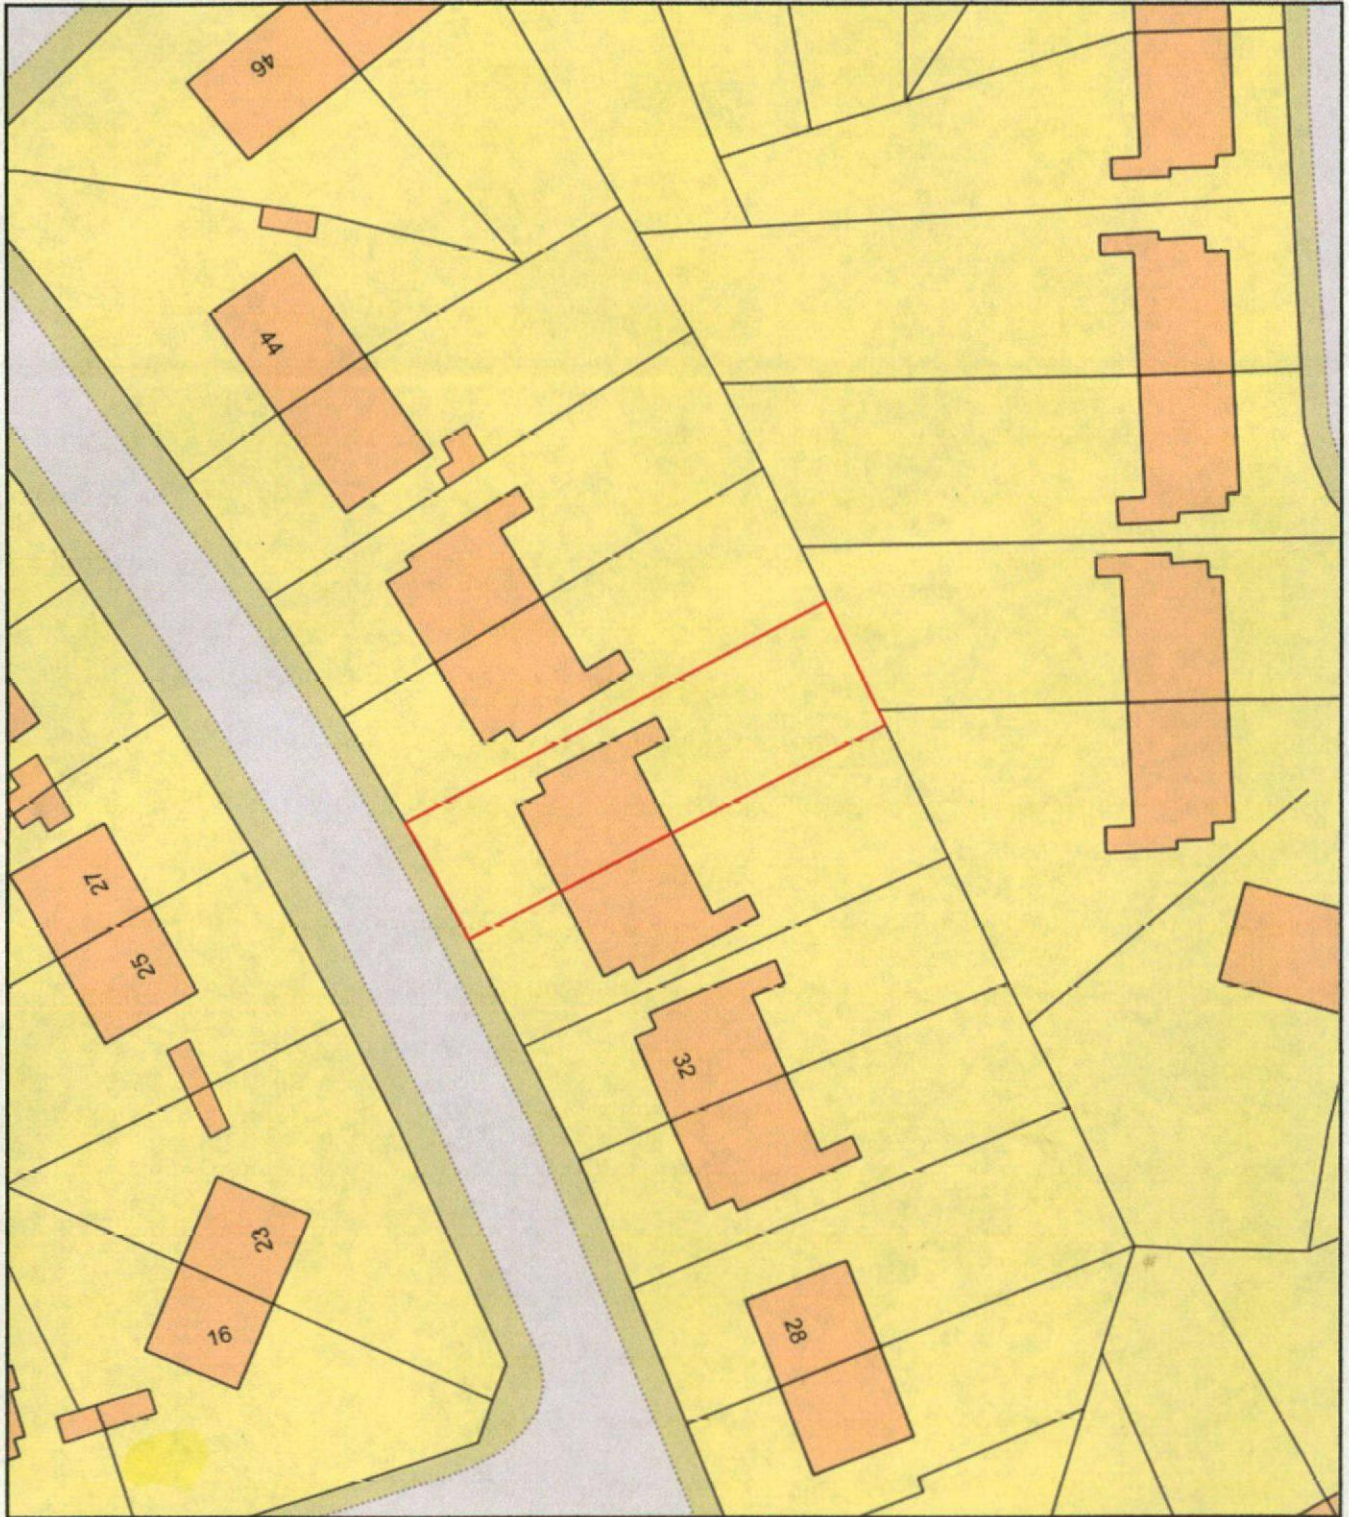

Plan Produced for: Single storey rear extension

Date Produced: 05 Oct 2018

Plan Reference Number: TQRQM18278174309442

Scale: 1:500 @ A4