
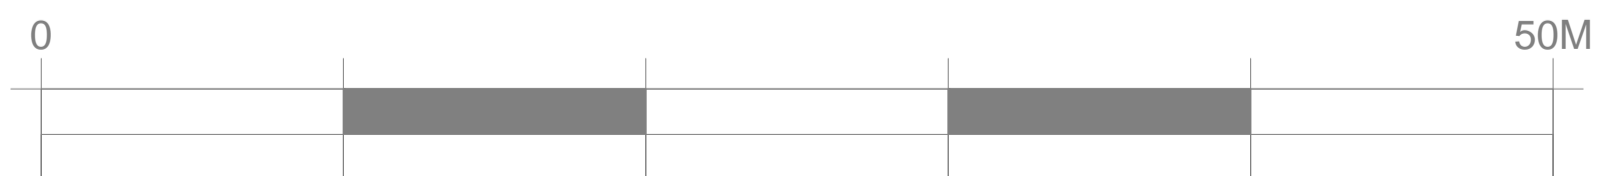
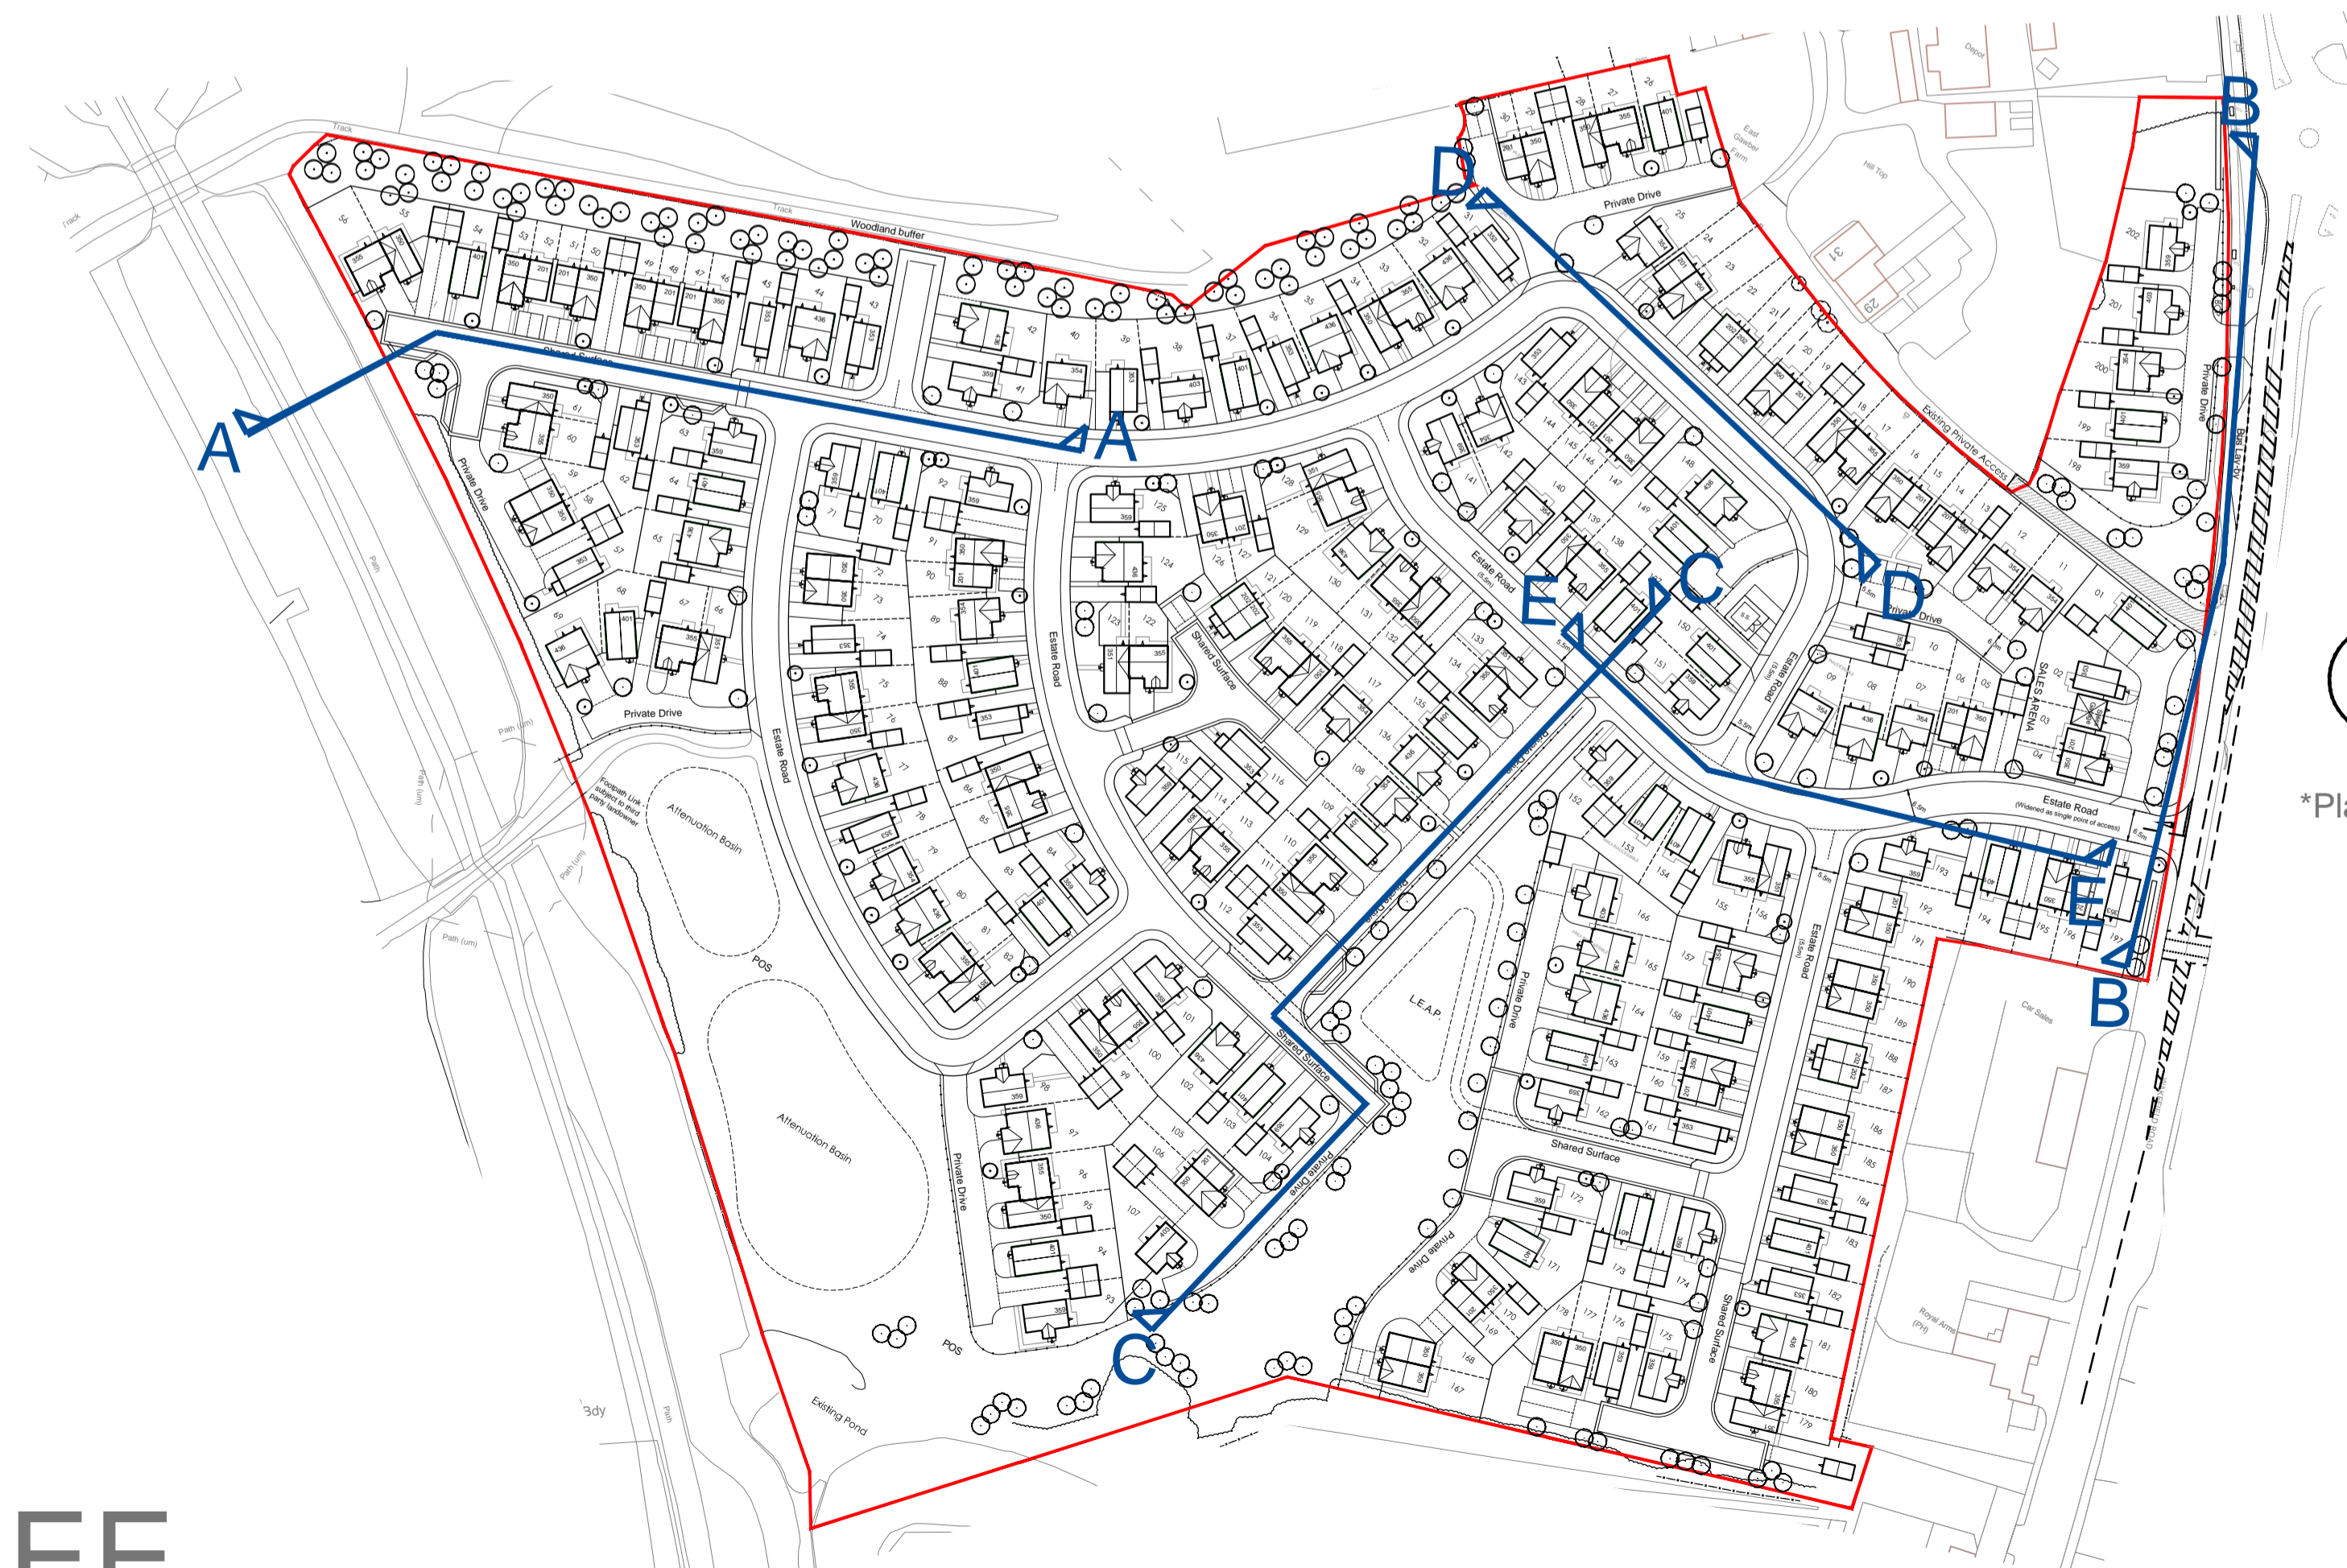


Wakefield Road, Athersley, Smithies, Barnsley

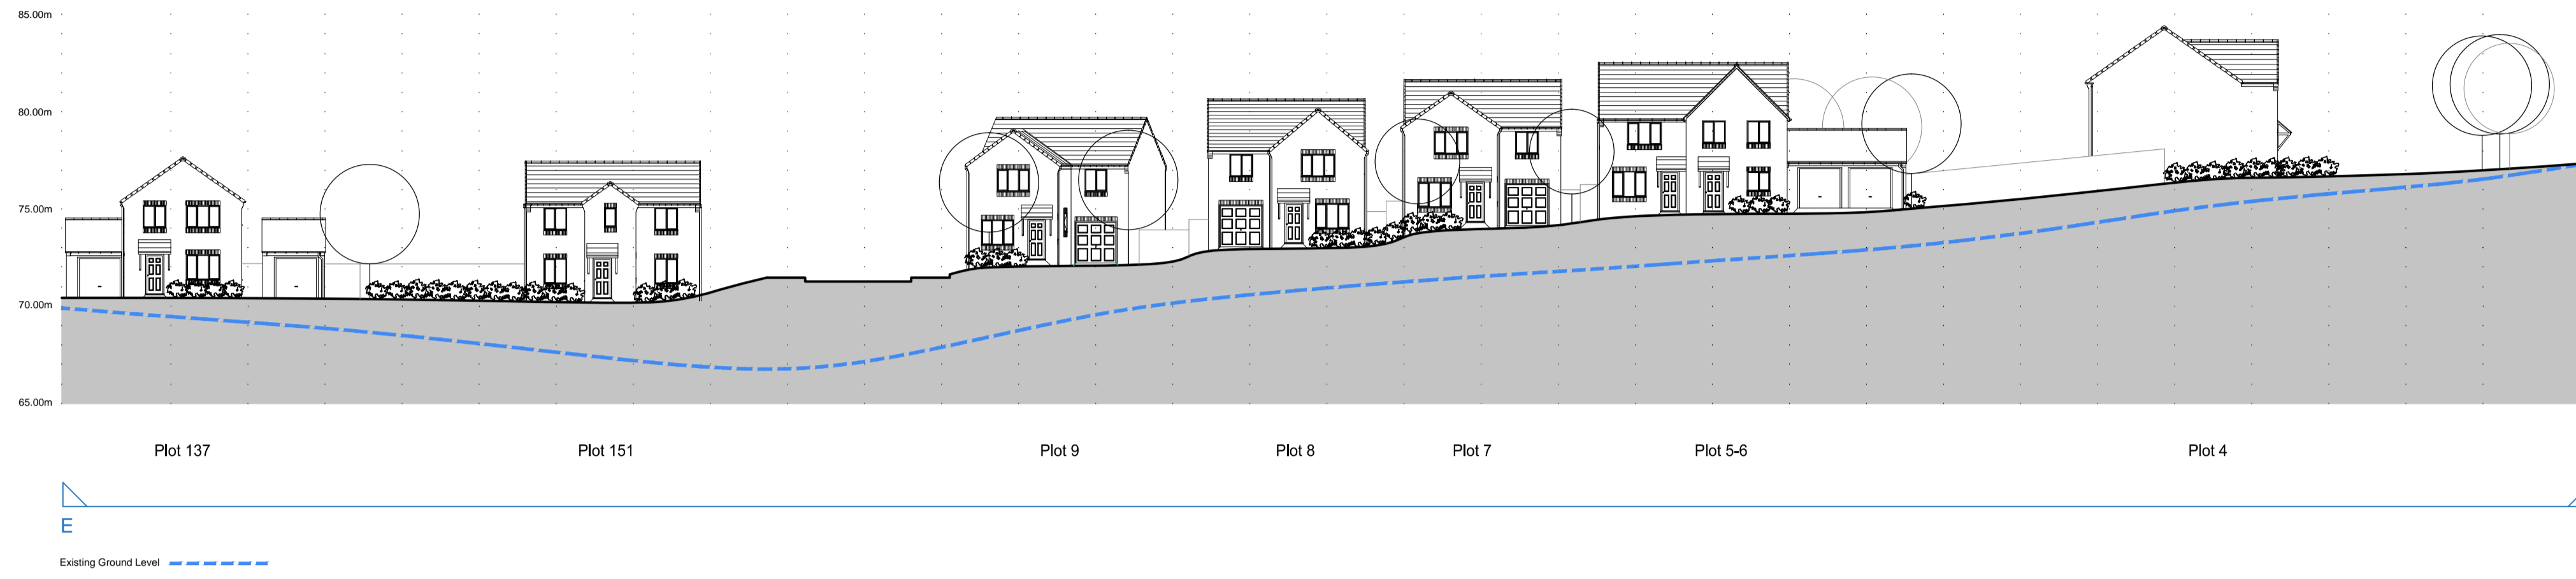

Proposed Streetscapes E-E

(Subject to Planning)

Rev	By	Note	Date

Status	Planning
	Sketch Planning Tender Construction As Built

PRA Architecture

55 The Tannery . Lawrence Street . York . YO10 3WH T:01904 653772
 E:mail@pra-architecture.com W: www.pra-architecture.com

PROJECT	Smithies, Barnsley		
TITLE	Proposed Streetscapes E-E		
CLIENT	Gleeson		
DATE	13.07.22	SCALE	1:250@A1
DRAWING	1225.17	REVISION	-
DRAWN	PB	CHECKED	SH

Do not scale from this drawing except for planning purposes. This drawing and any designs thereon are the copyright of PRA Architecture Ltd.