
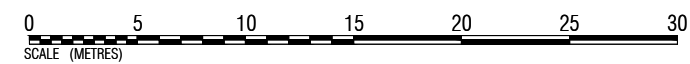


Revision	Date	By	Chk.
A	27/11/25	MW	
B	17/12/25	MW	

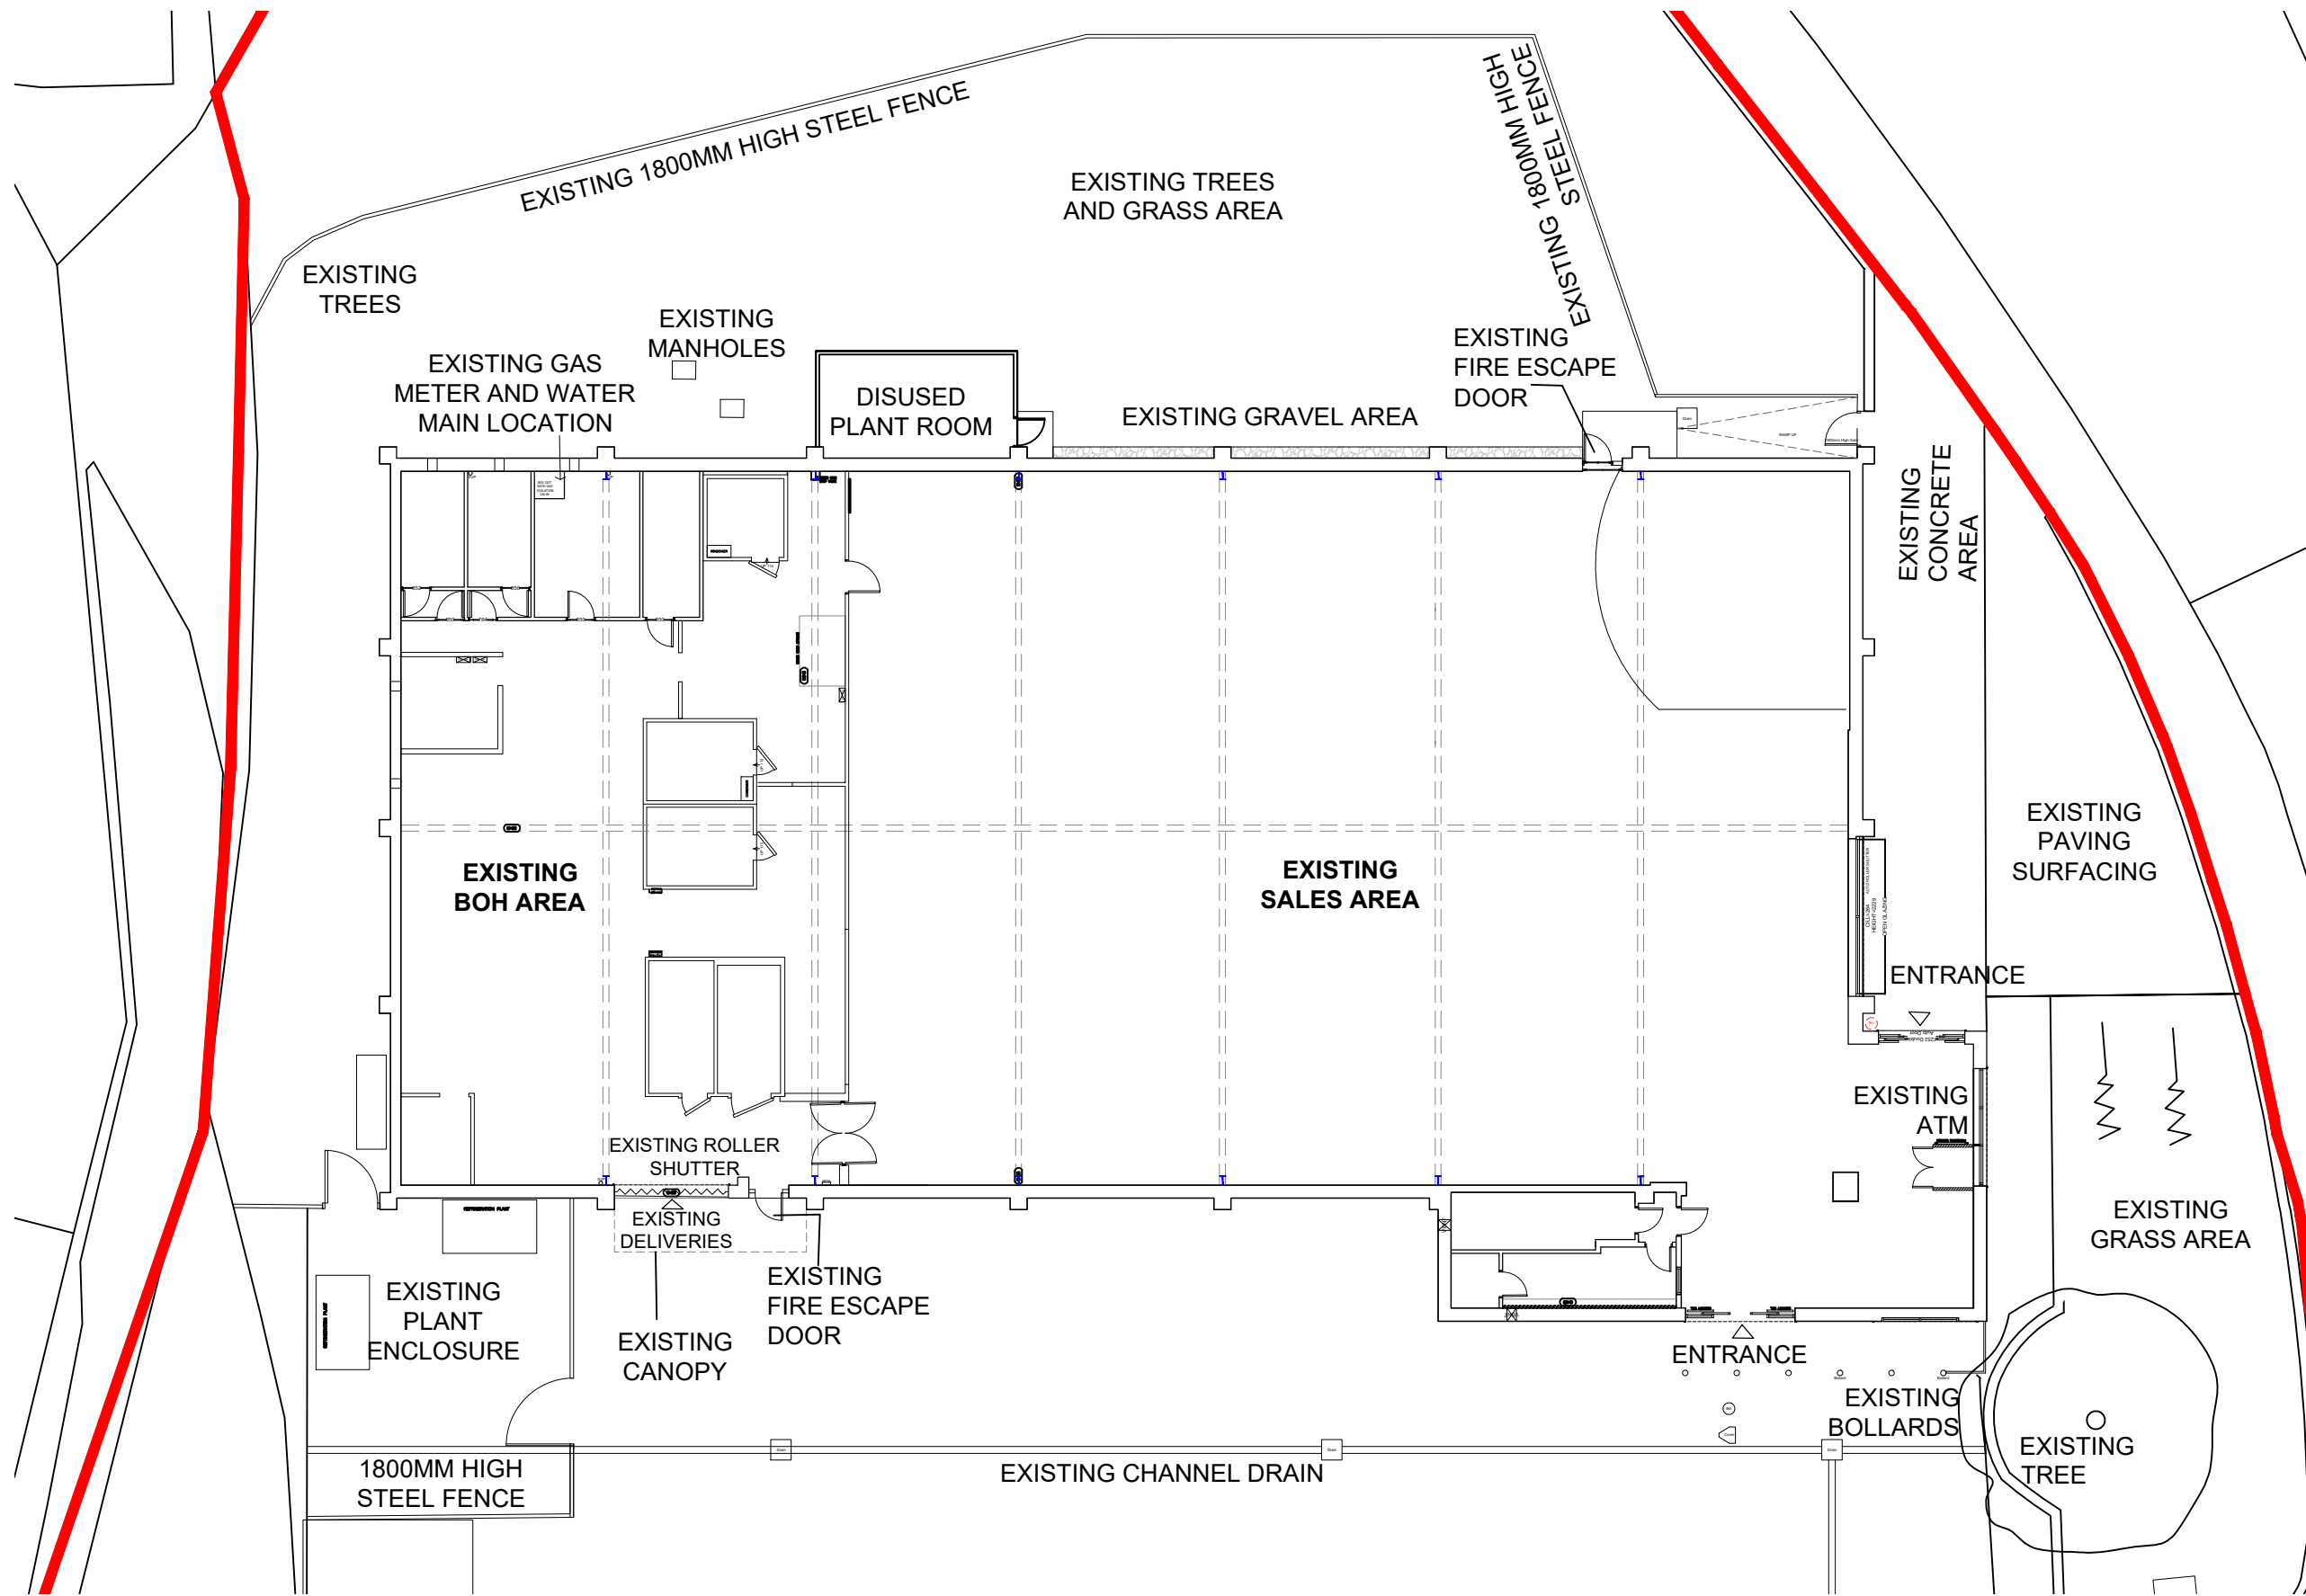

**EXISTING BUILDING PLAN - SCALE 1:200 @ A3**

— Planning Boundary

Do Not Scale Dimensions from Drawings. All dimensions to be verified on site, and any discrepancy to be notified to the Architect.

**AMCA ARCHITECTS**  
 Castlecroft Business Centre Tom Johnston Road  
 Dundee DD4 8XD  
 T: 01382 774111 F: 01382 739382  
 mail@amcaarchitect.co.uk

Drawn by MW	Date MAY2025	
Checked by -	Scale 1:200@A3	
Job High Street Royston South Yorkshire S71 4RF		

Drawing  
EXISTING BUILDING PLAN

Co-operative Proj No. 0000	AMCA Job No. 4170	Drawing No. PL_003	Rev. B
-------------------------------	----------------------	-----------------------	-----------

CAD Ref: 4170\_Royston\_construction.dwg