


N


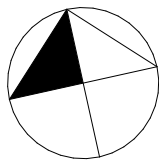


NOTE
Drawing use for status issued for only. Feasibility & Planning drawings are not intended for construction or manufacture. J Mahoney Architects Ltd cannot accept any responsibility for issues arising due to this.

All dimensions to be checked on site and any discrepancies to be notified prior to the commencement of work.

Do not scale from this drawing. If in doubt ask

© J Mahoney Architects

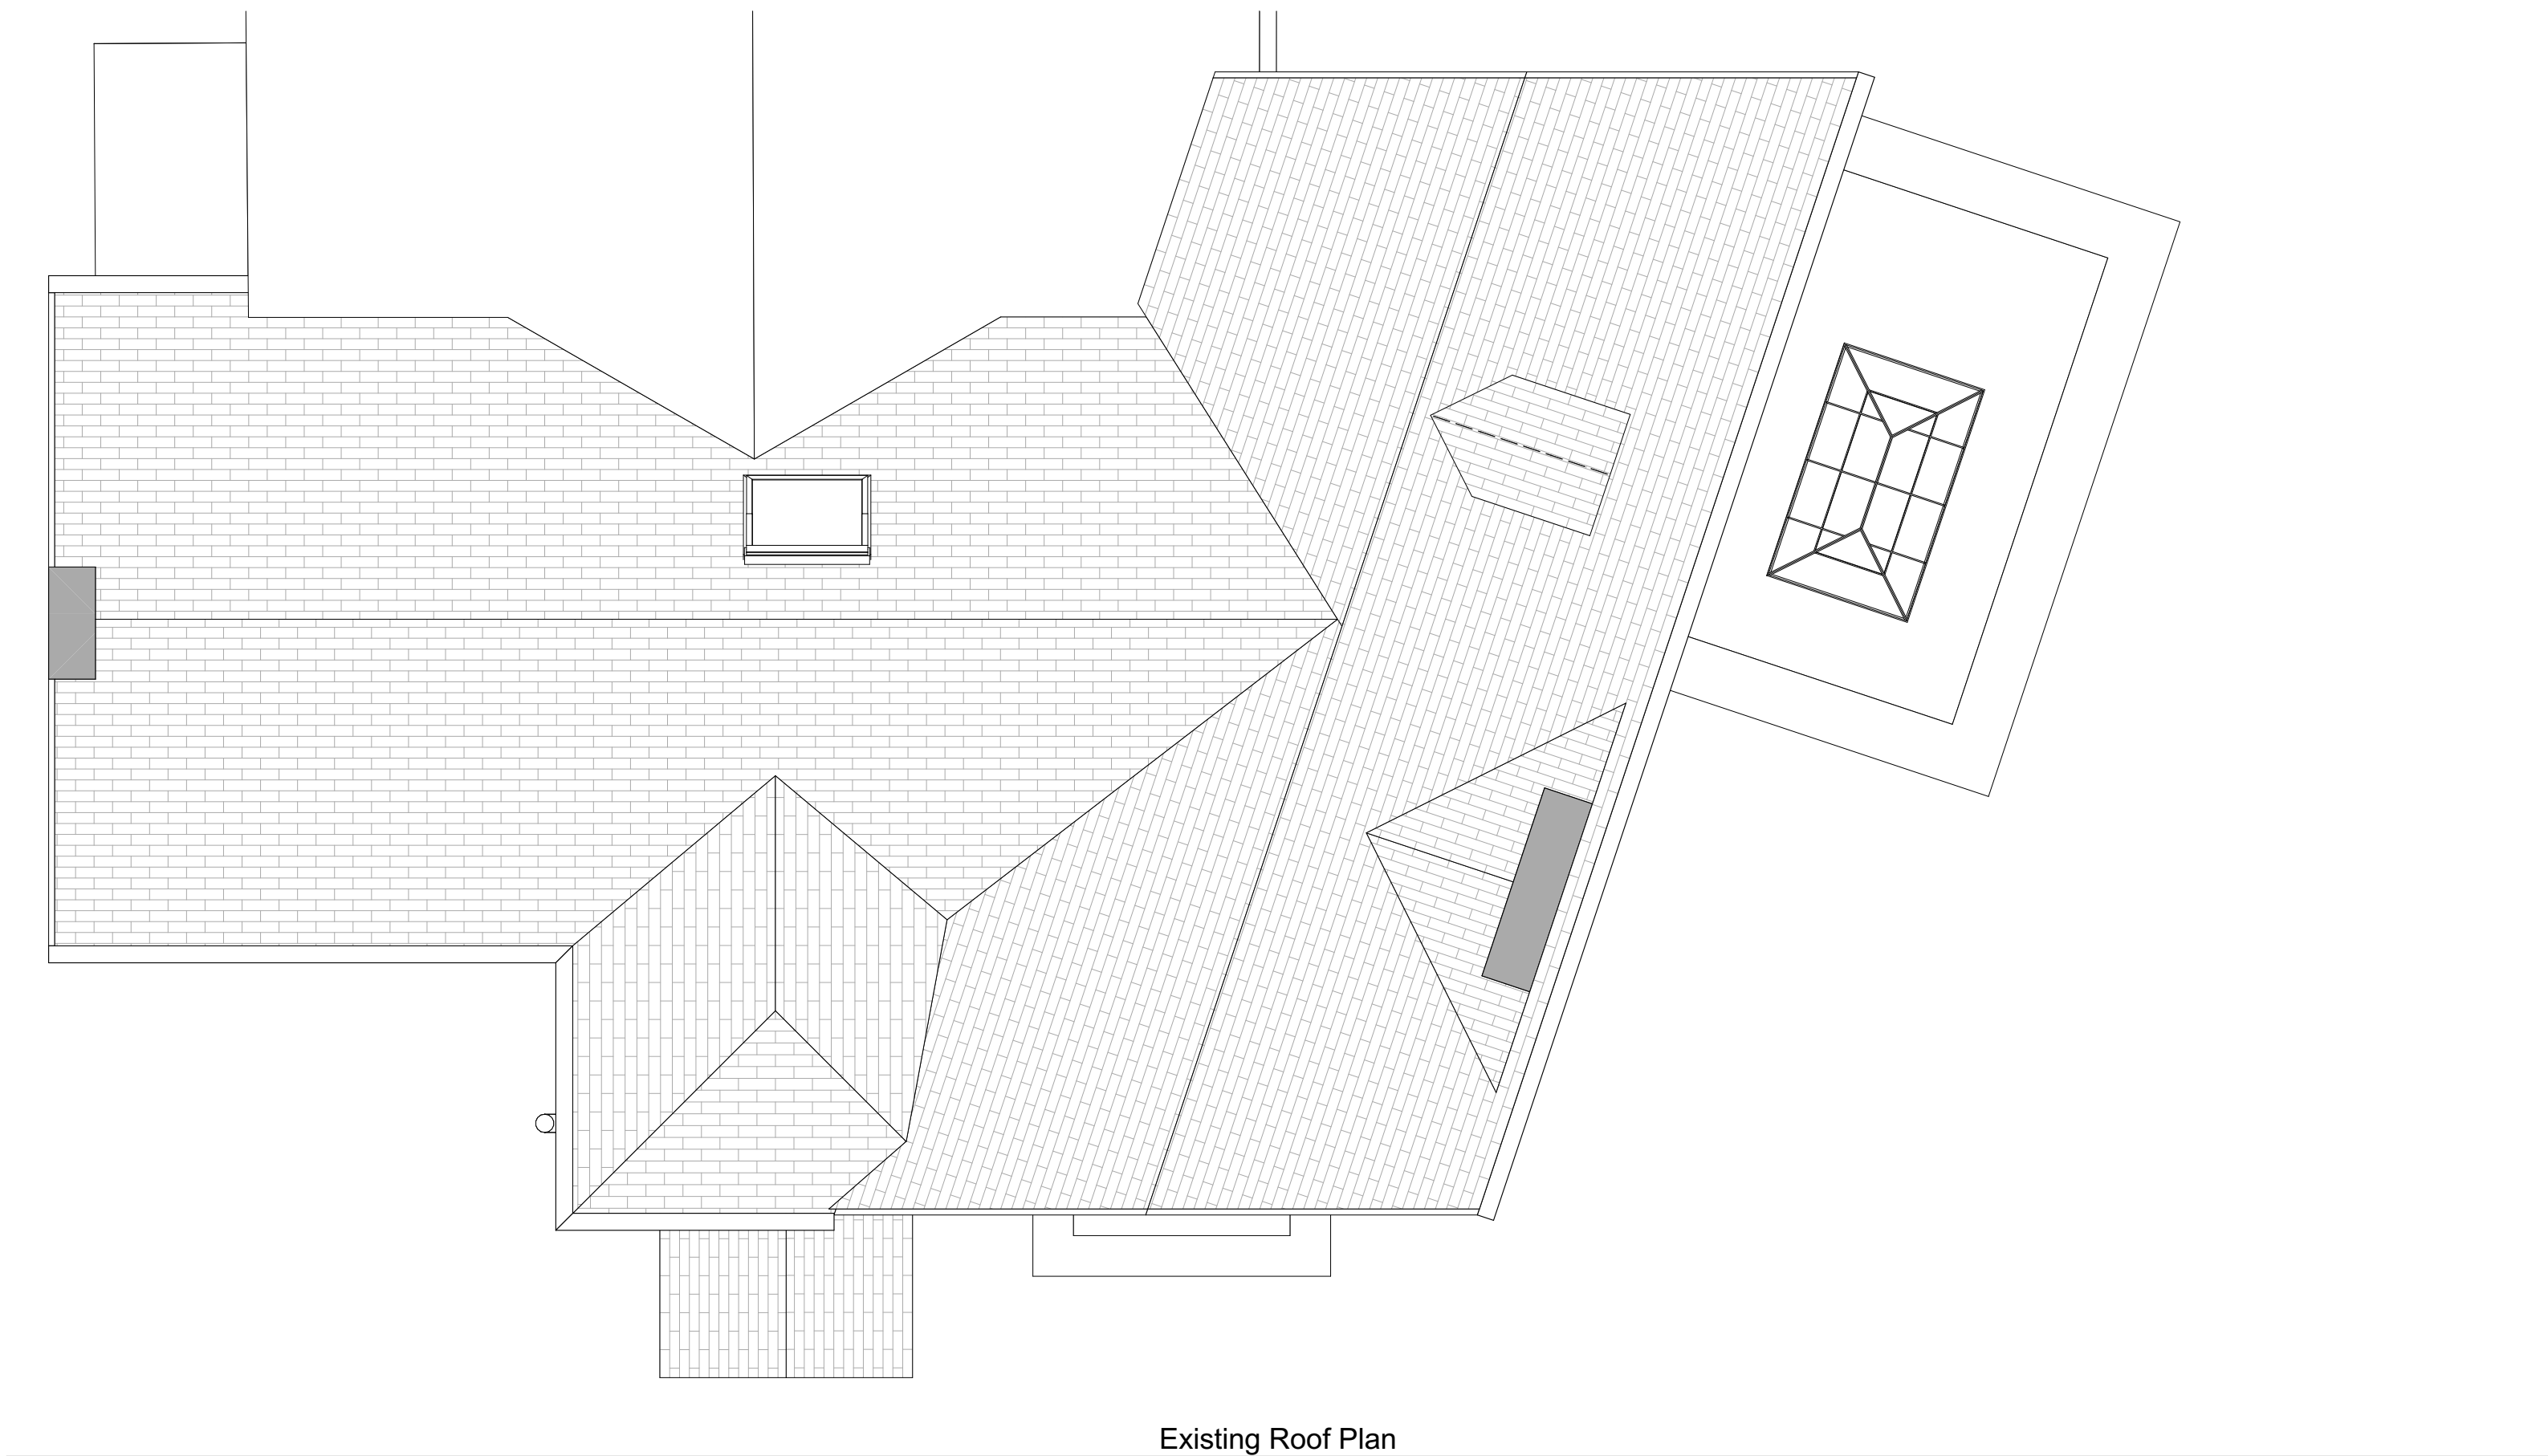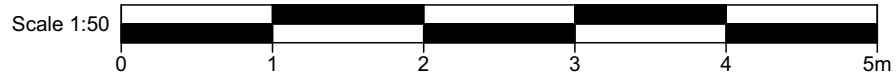

Existing Roof Plan

B	Updated to Planning issue	14/03/24	JFM
A	Initial issue	02/11/23	JFM
Rev	Revision Notes	Date	Initial

status	PLANNING
--------	----------

J Mahoney Architects
Design & Planning

J Mahoney Architects,
25 Millstones, Oxspring
Sheffield, S36 8WZ

Tel: 07577572695
Email: jmahoneyarchitects@gmail.com

client	Paul & Nicola Moorhead
--------	------------------------

job title	103 High Street Penistone S36 6BR
-----------	---

org title	Existing Roof Plan
-----------	--------------------

date	November 2023	drawn	JFM
------	---------------	-------	-----

scale	1:50	sheet	A1
-------	------	-------	----

drwg no & revision	PNM-JMA-ZZ-04-DR-A-(10)003B
--------------------	-----------------------------