

SOFT LANDSCAPE SCHEDULE

Shrub planting/Flower Beds

Ornamental shrub planting to be containerized 3L pots, 30-40cm, planted at 4No./m². Shrubs to consist of the following species:

- Escollonia 'Apple Blossom'*
- Hebe pinguifolia Sutherlandii*
- Phorrium Yellow Wave*
- Hydrangea arborescens 'Annabelle'*
- Potentilla fruticosa 'Elizabeth'*
- Viburnum davidii*
- Viburnum mariesii*
- Bergenia 'Silberlicht'*
- Sarcococca confusa*

Specimen shrub planting

Specimen shrub planting to be containerized 10-12L pots plants as specified on the drawing. Shrubs to consist of the following species:

- Phorrium tenax*
- Phorrium tenax 'Purpureum'*

Lawned grass

Lawned areas to be turfed using 'Tillers' lawn king or similar approved

NB



All plants to be in accordance with NPS nursery standards
 Trees within hard paved areas to be planted within urban tree soil with Escote surround and in accordance with Landscape Architects specification.
 All proposed trees adjacent to highway should be planted with root barrier, installed in accordance with suppliers instruction.

Hard Surfaces

Paving

Block Paving

Gravel Aggregate

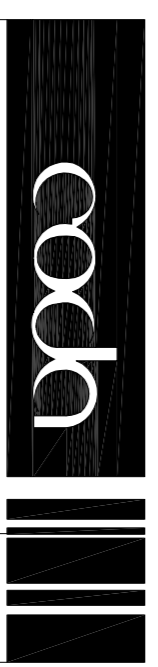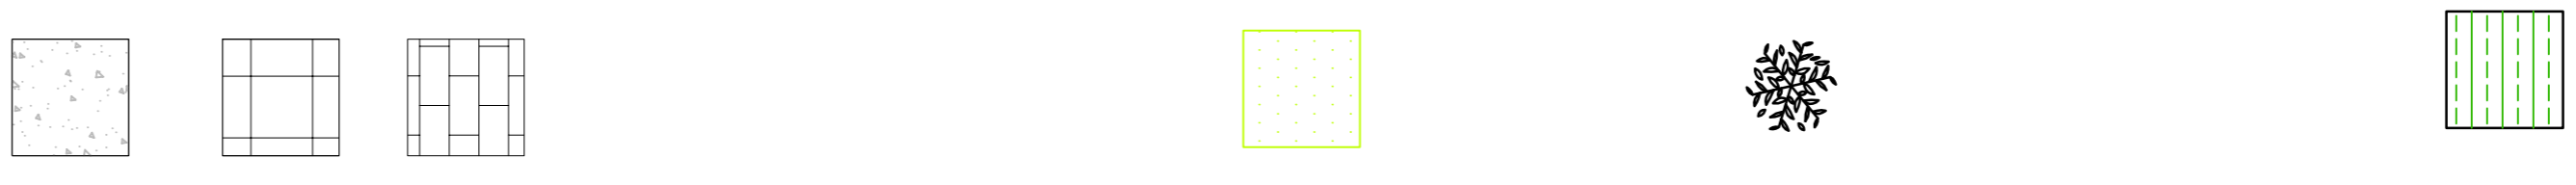

coda studios Ltd
 70-71 Cornish Place, Cornish Street,
 Sheffield, S3 3AF
 T: 0114 279 8003 F: 0114 279 8004
 e: information@coda studios.co.uk

Client
 MR & MRS CROSS
Job
 PLOT 1 - DELF GARTH
DODWORTH

DRAWN	CHECKED	DATE	SCALE
TH	AGH	06/2015	A1 ISSUE
REVISION	DRAWINGS STATUS		
	BREGS	2296-1-111	

© COPYRIGHT © 2015 BY THE DESIGN AND REVISIONS SHOWN ON THIS DRAWING. This copyright must always be observed on any subsequent drawings. No part of this drawing may be reproduced, stored in a retrieval system, or transmitted in any form or by any means, electronic, mechanical, photocopying, recording, or by any information storage and retrieval system, without the prior written permission of the Architect. To be notified of any discrepancies in dimensions immediately.