


# LOWER BARUGH | BARNLSLEY

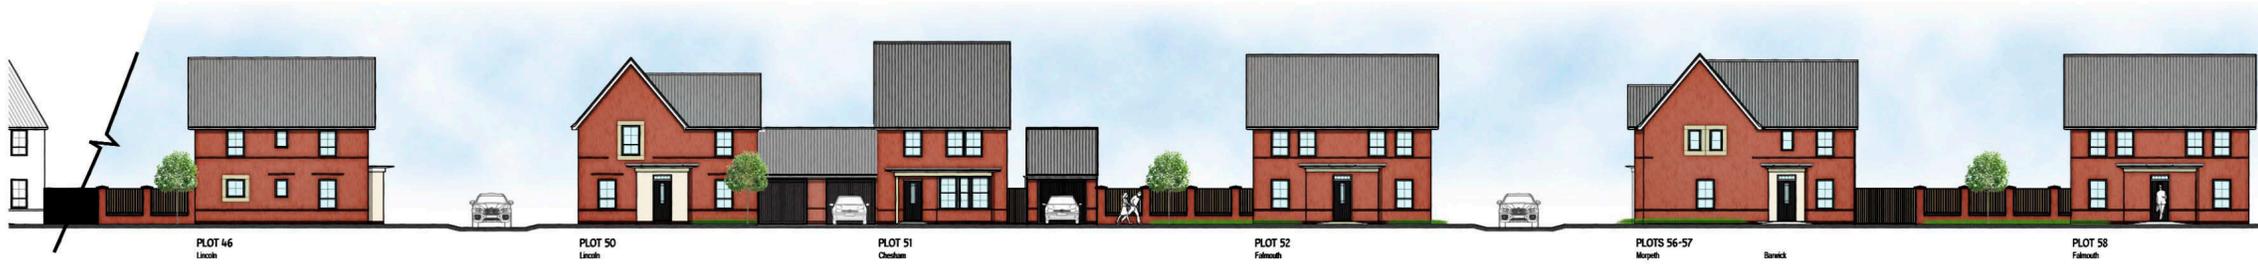

These street scenes show the scale, appearance, height and massing of the housetypes. The materials shown on the streetscenes are for indicative purposes only. The materials for the site are still to be determined.

Revision notes:		
Rev:	Date:	Revision:
-	-	-

**Drawing Number:**  
1414.04

**Client:**  
Barratt Homes  
Yorkshire West Region

**Project:**  
Low Barugh  
Barnsley

**Drawing Title:**  
Street scenes

**Date:**  
June 15

**Scale @ A2:**  
1:200

**Revision:**  
-

STEN Architecture Ltd  
Suite 10, Unit 3,  
Benton Office Park,  
Bennett Avenue,  
Horbury,  
Wakefield,  
WF4 5RA  
Telephone: 01924 669424

**Web:** www.sten-architecture.co.uk  
**Twitter:** @STEN\_arch  
**Facebook:** stenarchitectureltd  
**LinkedIn:** Sten Architecture

