
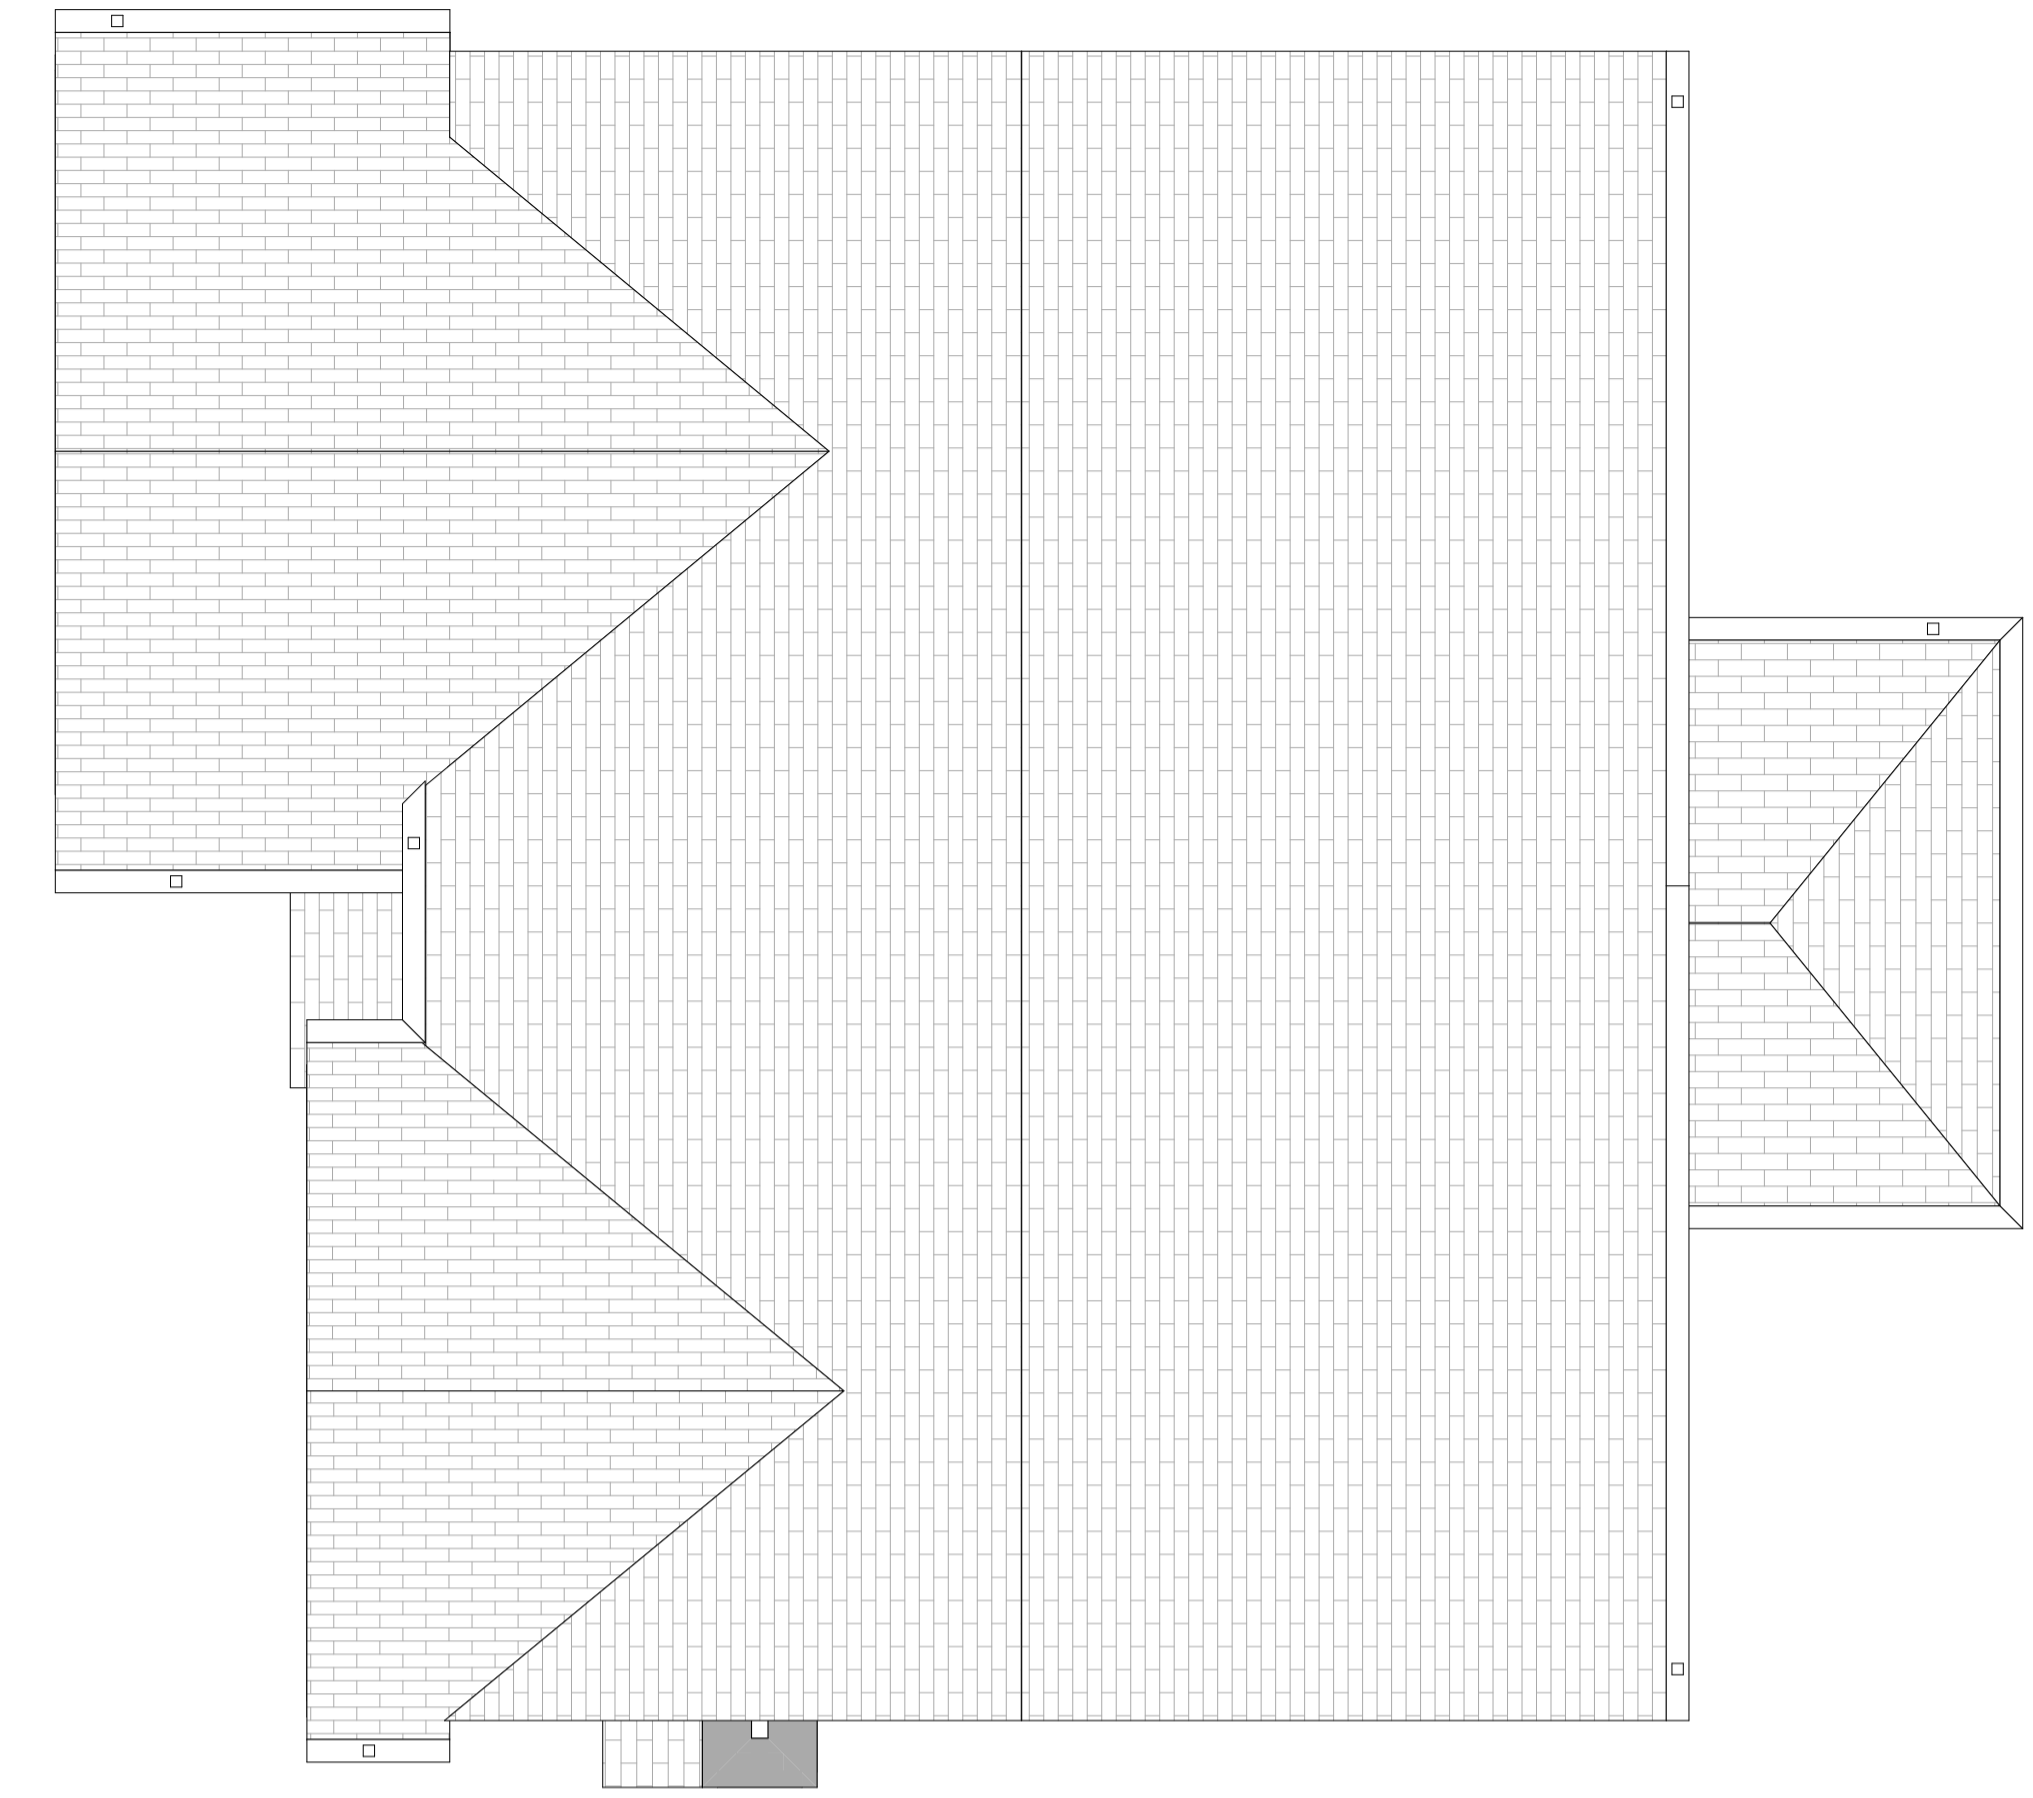
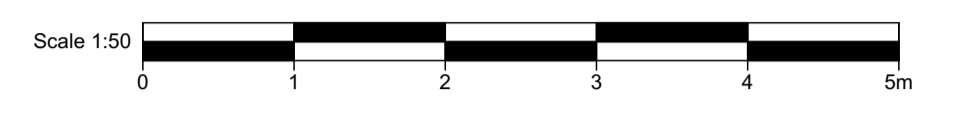


NOTE
 Drawing use for status issued for only. Feasibility & Planning drawings are not intended for construction or manufacture. J Mahoney Architects Ltd cannot accept any responsibility for issues arising due to this.


All dimensions to be checked on site and any discrepancies to be notified prior to the commencement of work.

Do not scale from this drawing. If in doubt ask


© J Mahoney Architects

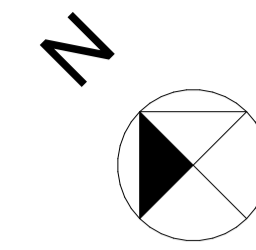

Existing Roof Plan

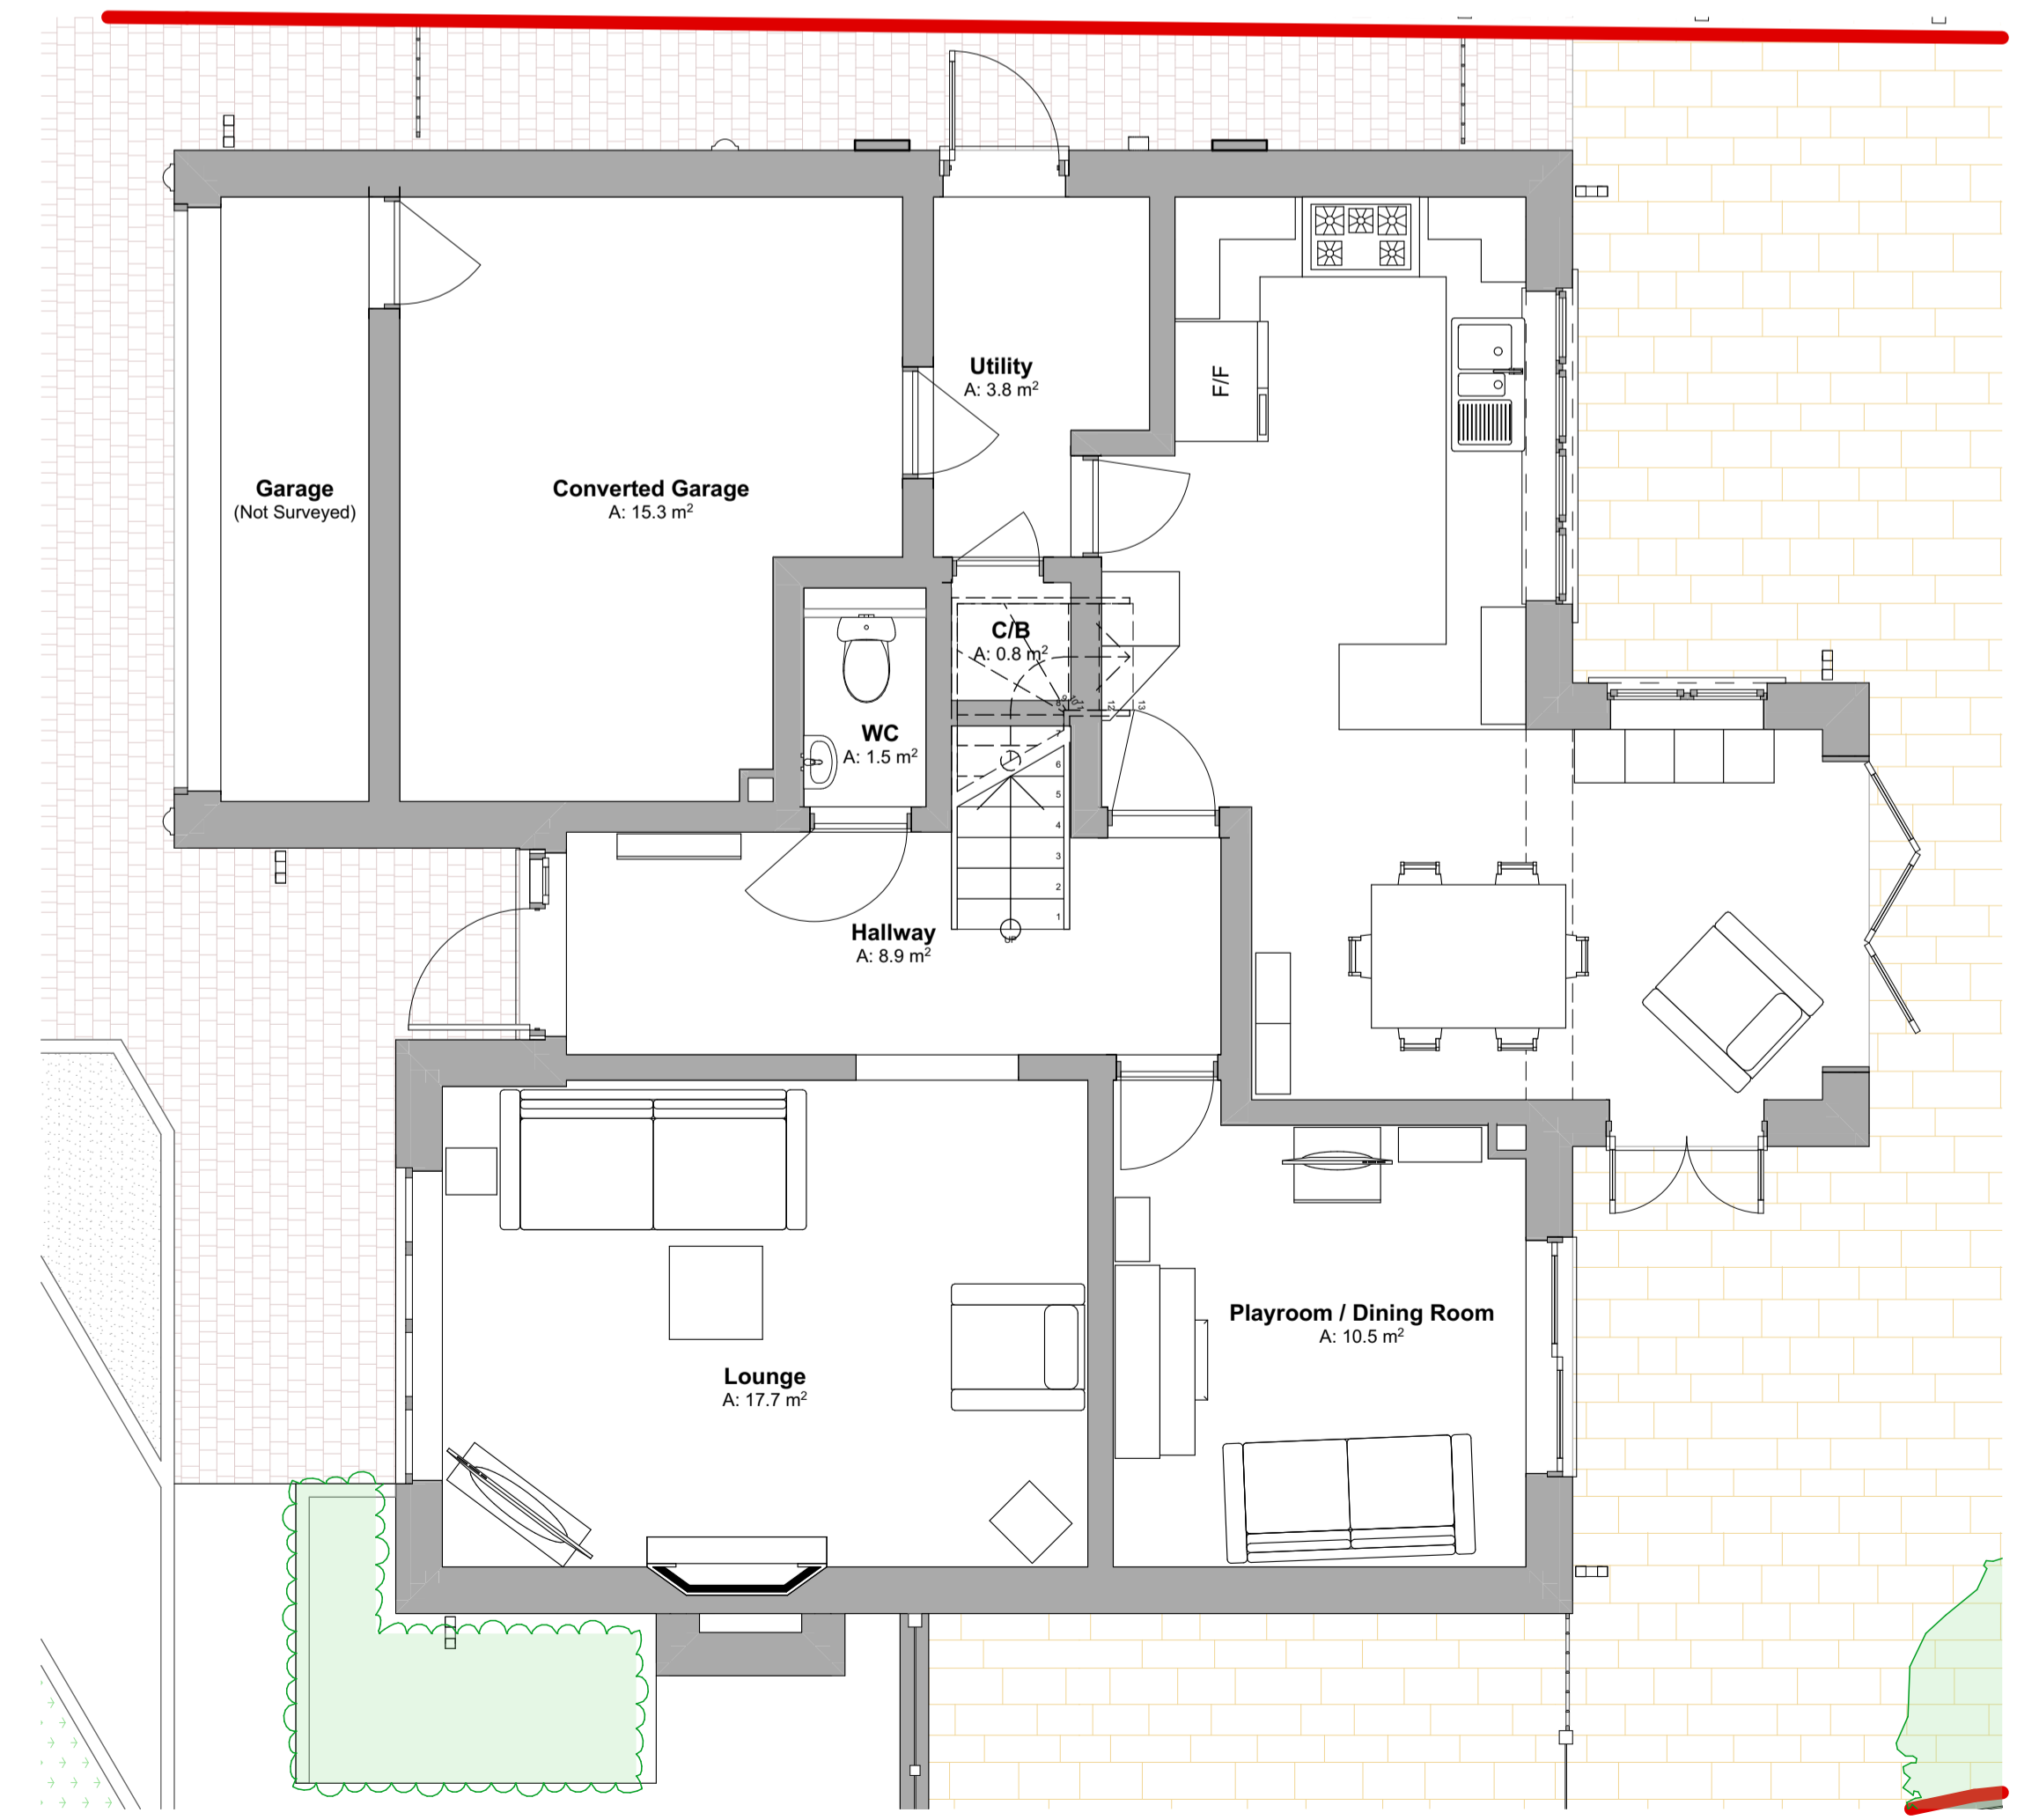

Existing Ground Floor Plan

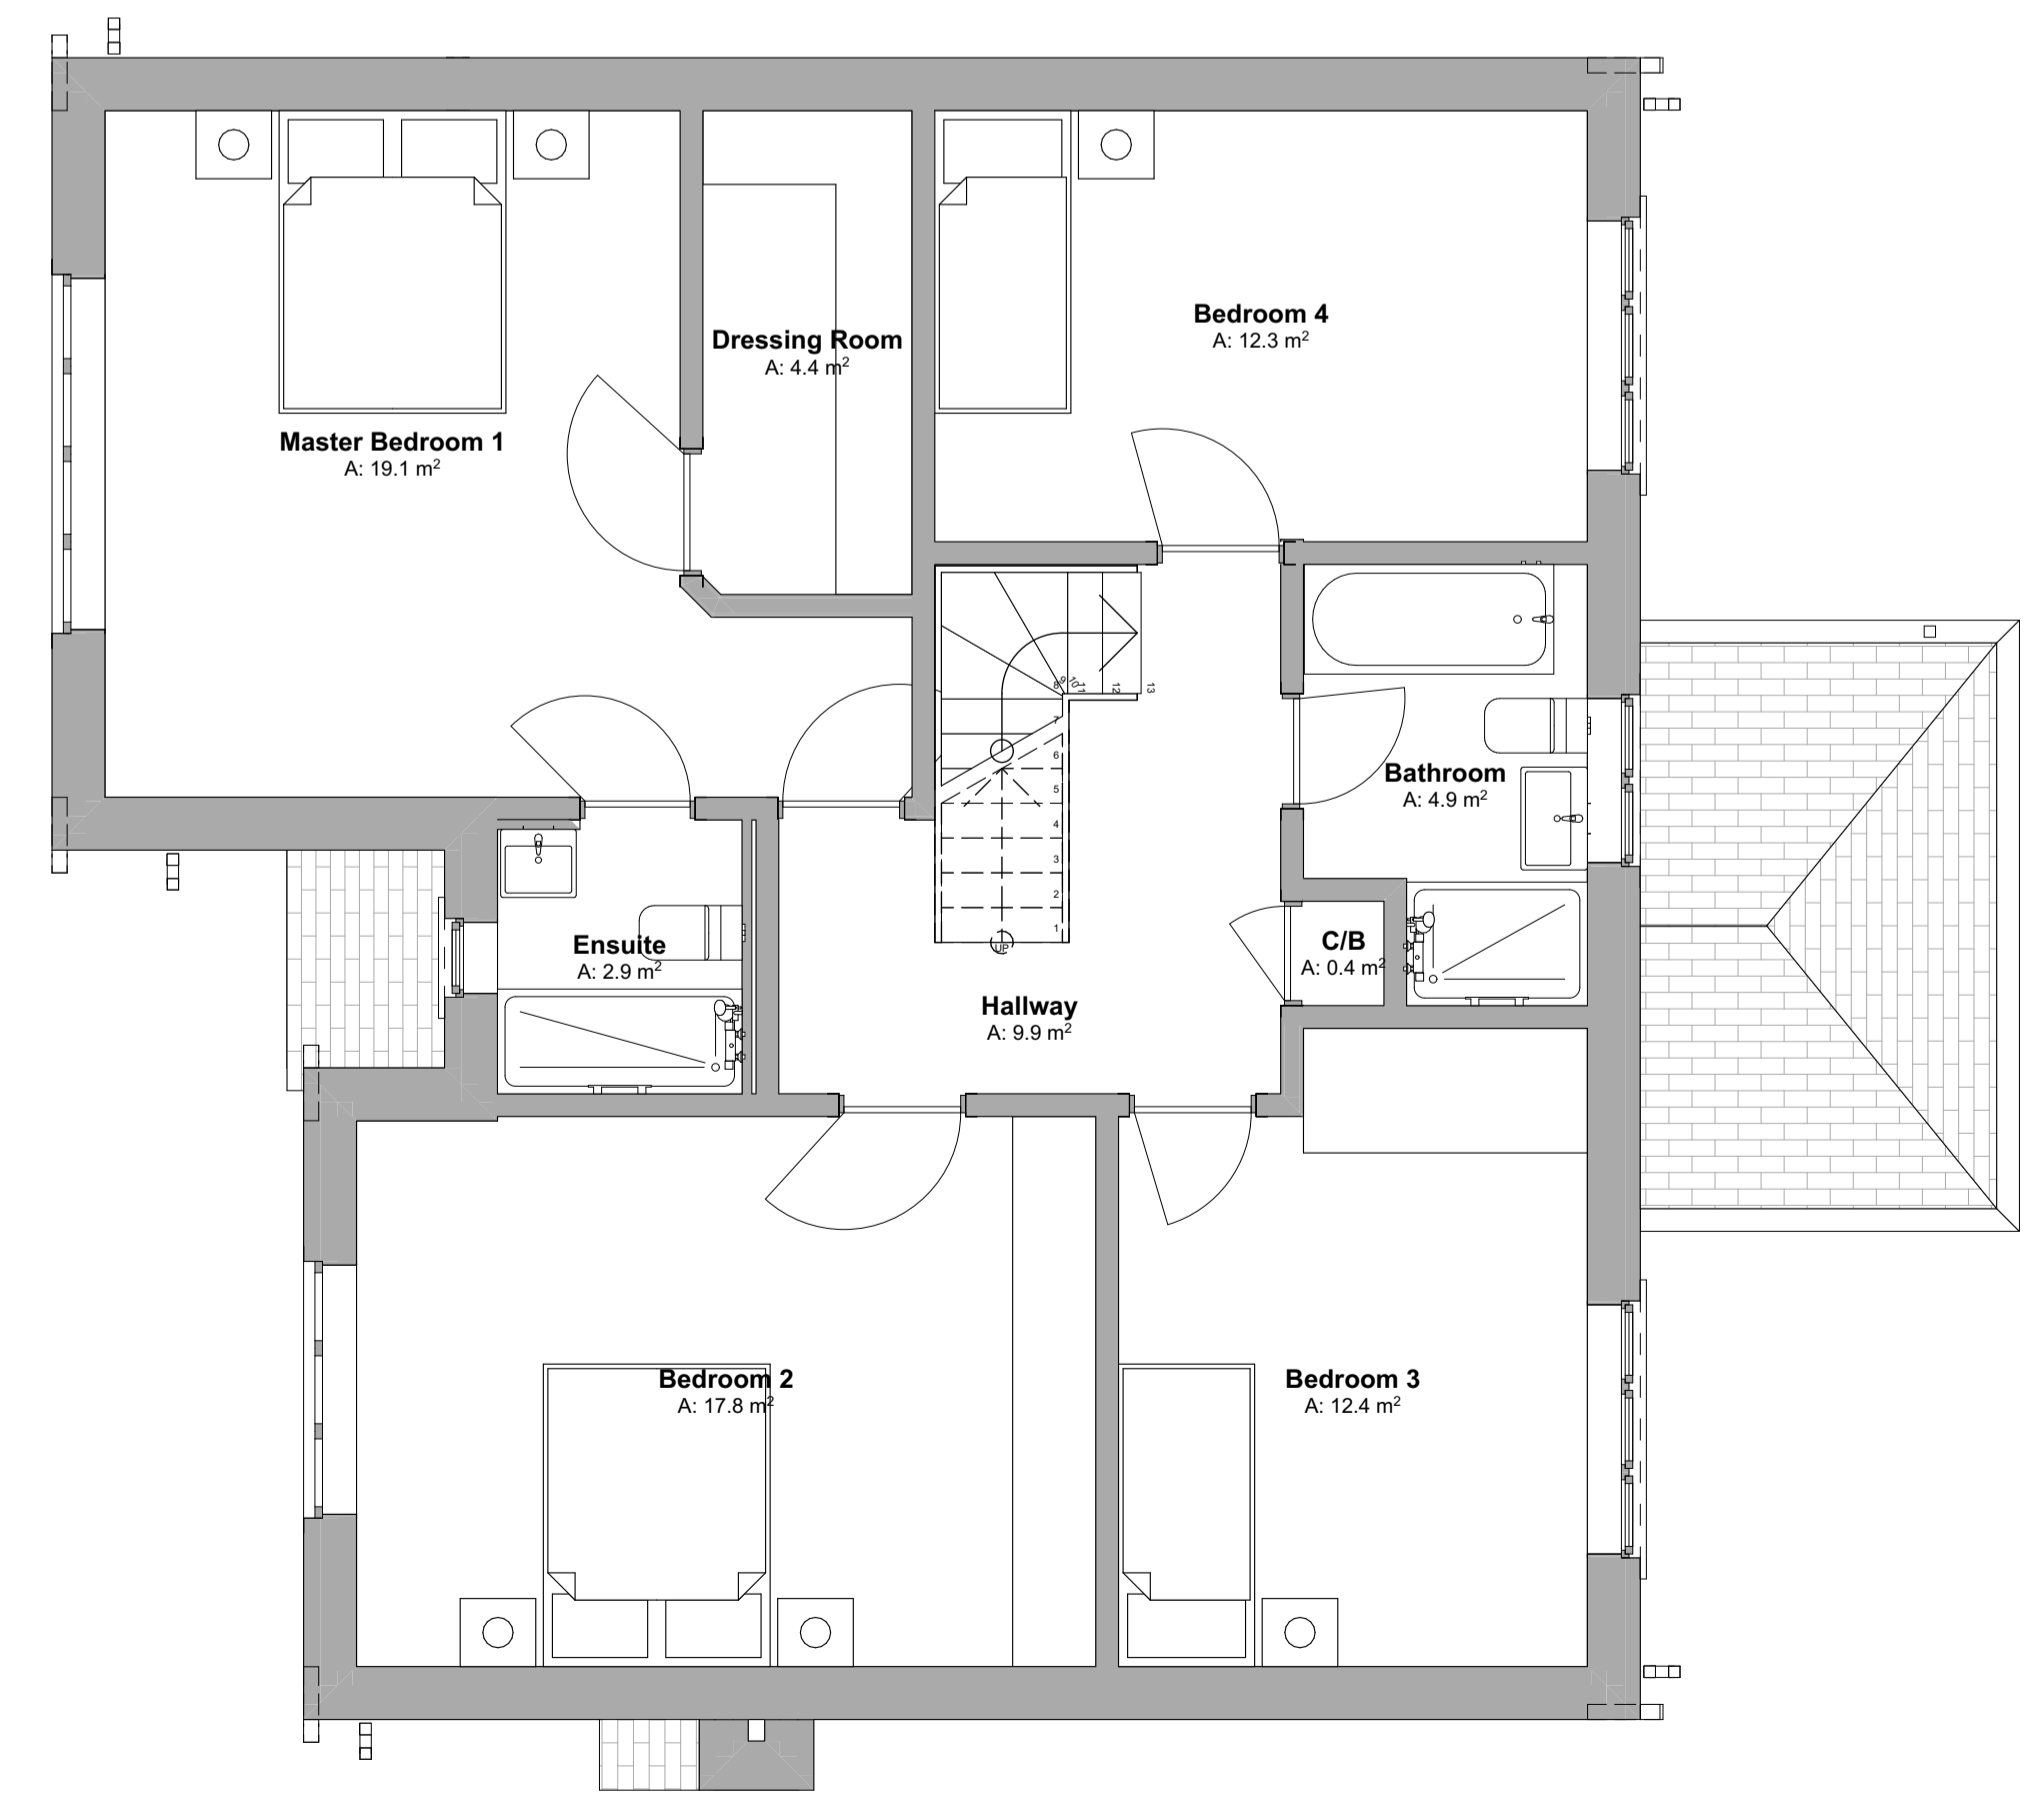

Existing First Floor Plan

B	Planning issue	14.11.25	JFM
A	Initial issue	13.10.25	JFM
Rev	Revision Notes	Date	Initial

status **PLANNING**

J Mahoney Architects
 Design & Planning

J Mahoney Architects,
 25 Millstones, Oxspring
 Sheffield, S36 8WZ

Tel: 0757572695
 Email: jmahoneyarchitects@gmail.com

client
 Kate Boxall

job title
 2 Brookfields,
 Oxspring,
 S36 8WG

drwg title
 Existing Floor Plans

date
 October 2025

drawn
 JFM

scale
 1:50

sheet
 A1

drwg no & revision
 2507-JMA-ZZ-00-DR-A-(10)001B