
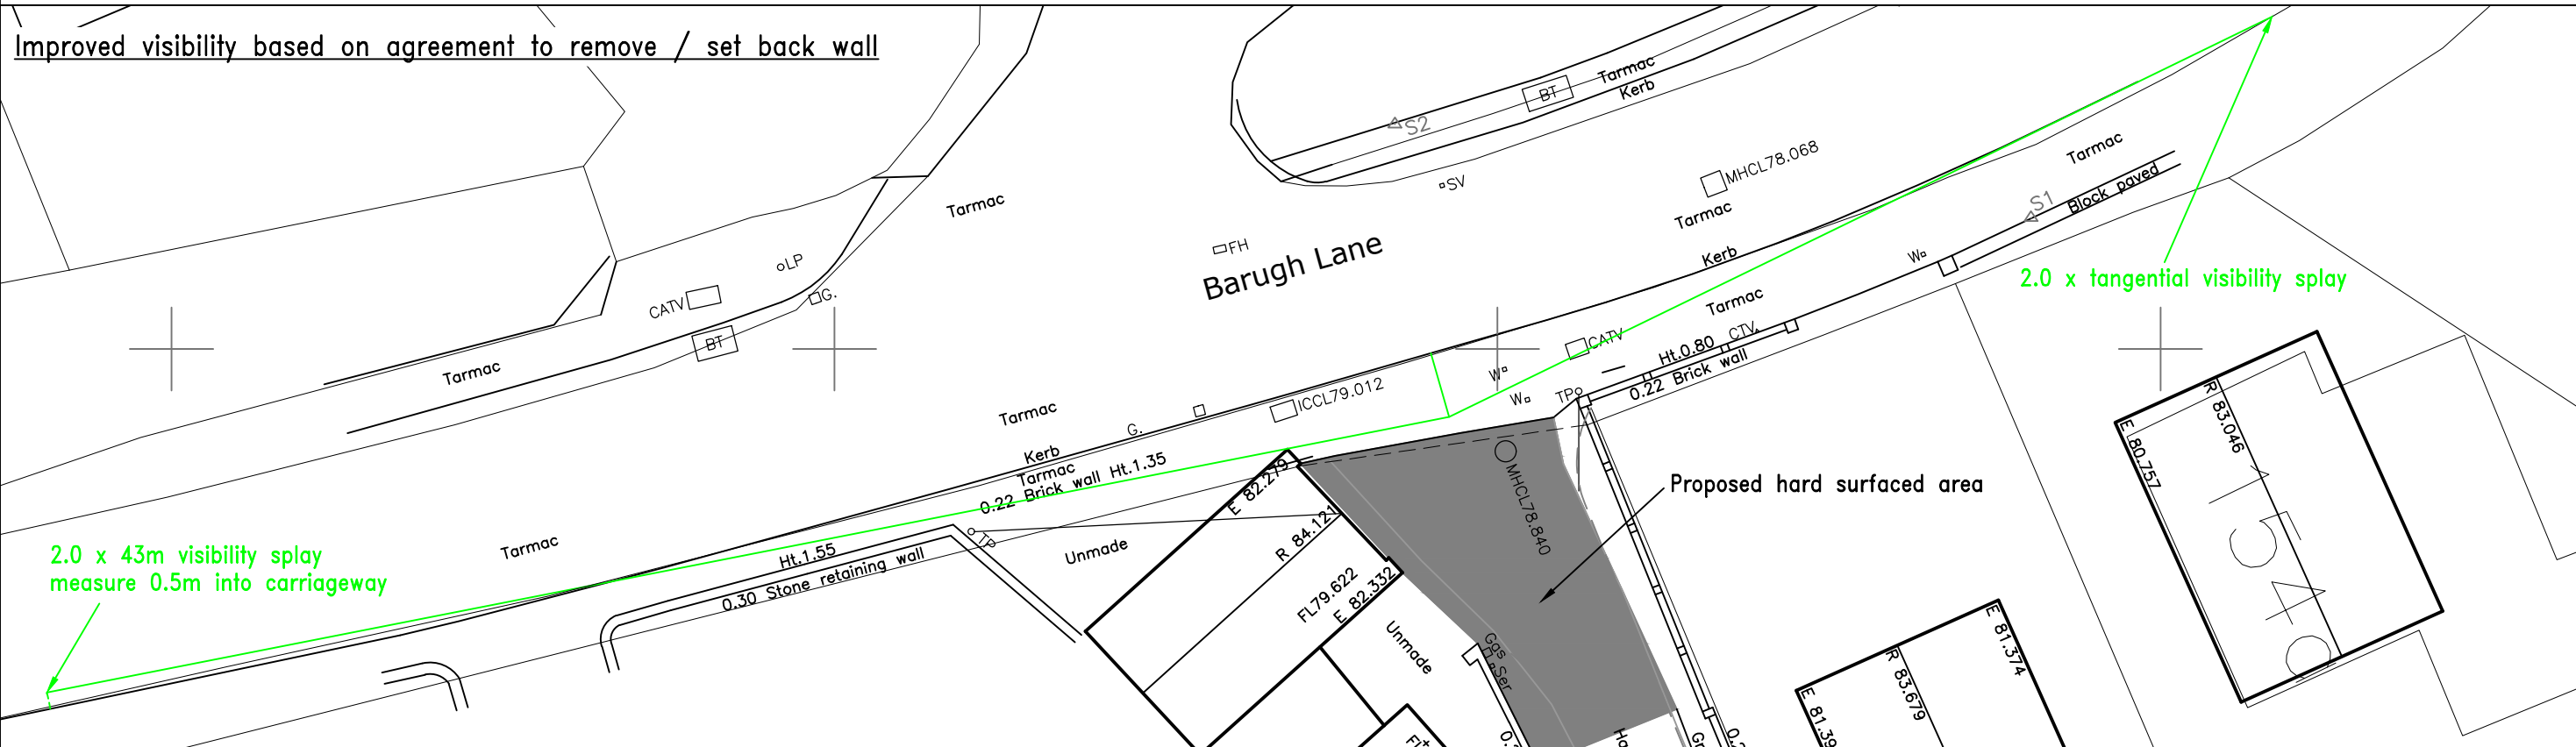


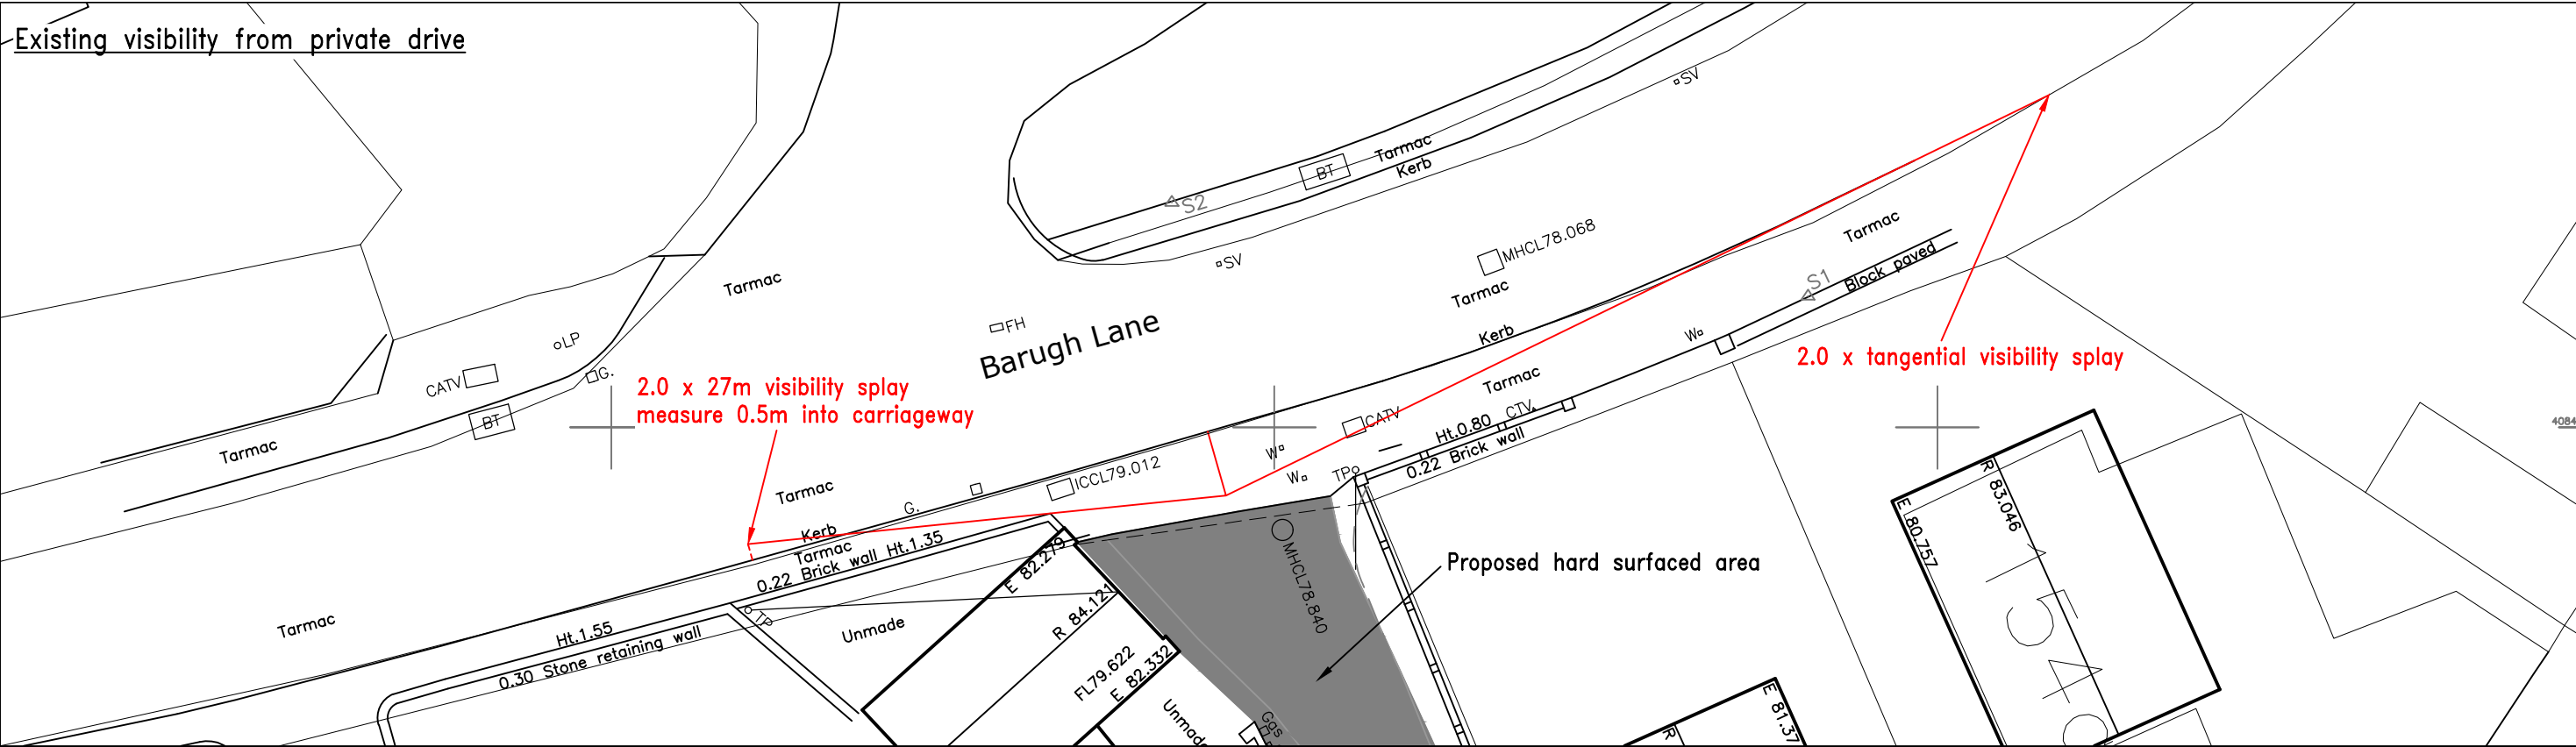

T 01924 844080 mail@sandersonassociates.co.uk
F 01924 844081 www.sandersonassociates.co.uk

Barugh Lane, Barnsley

Visibility Improvements from Private Drive

A	Surfacing and notes added	AA	15.12.23	KS	Scale 1:200	Drawn By AA
					Drawing Size A3	Checked By SB
					Date 18/01/2023	Approved By SB
					Drawing Number 151762-003	Rev A
Rev	Amendment	Drawn	Date	Checked		

FILE REF:

Sanderson Associates Consulting Engineers is a trading name of Fairhurst Group LLP, a limited liability partnership, registered in Scotland. Registered No. SO307306.