




**PROW DIVERSION LONGSECTION  
SCALE 1:100**

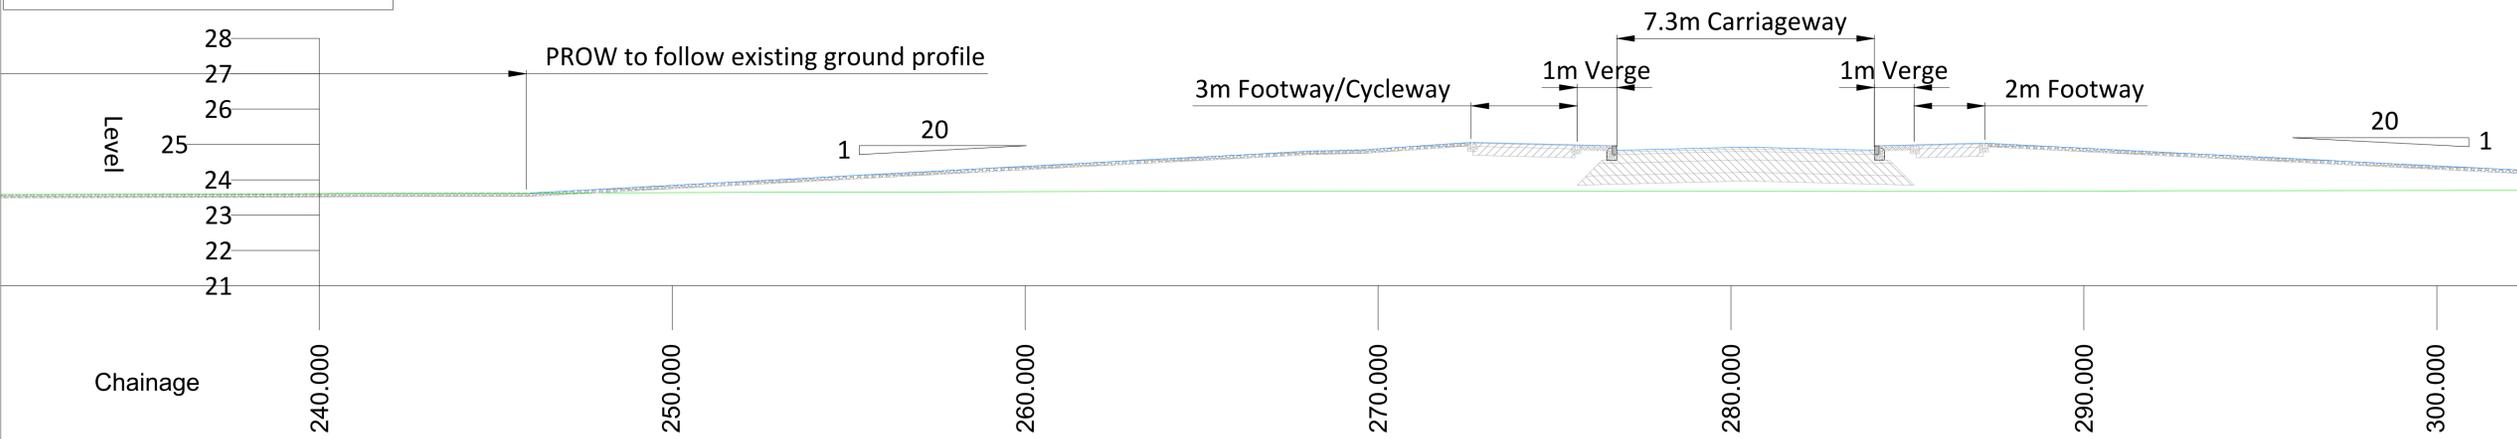

**PROW DIVERSION LONGSECTION  
SCALE 1:100**

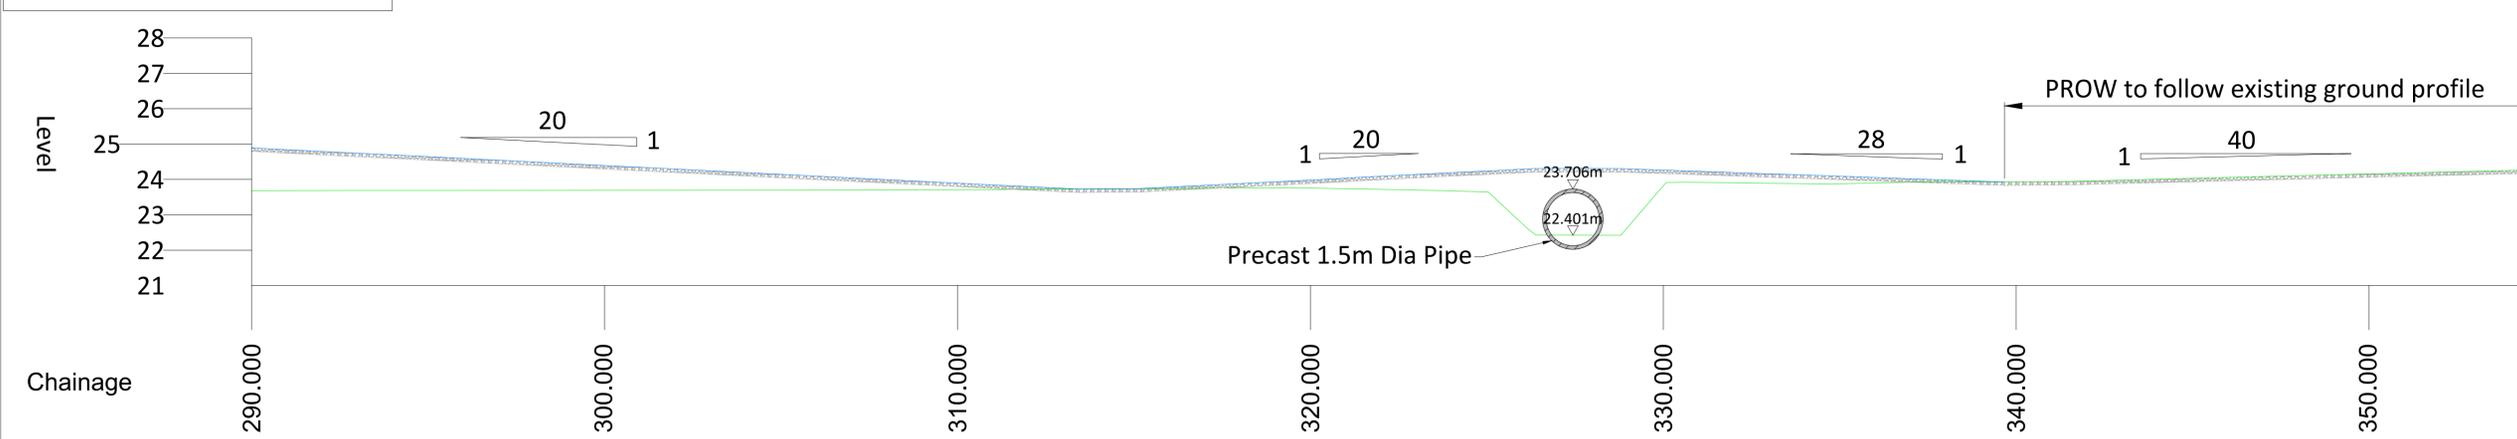

**PROW DIVERSION LONGSECTION  
SCALE 1:100**

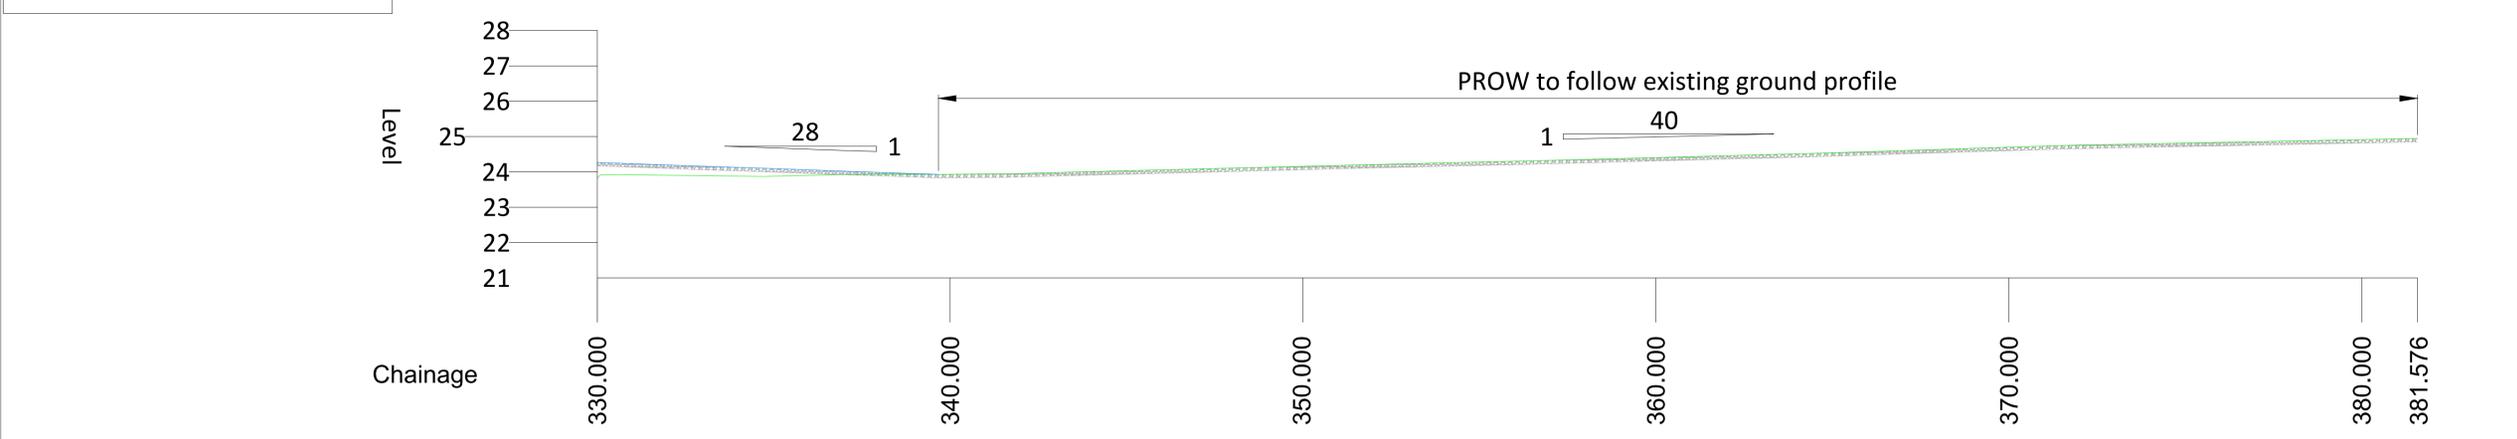

**Notes:**

- All dimensions are to be checked on site before the commencement of works. Any discrepancies are to be reported to the Architect & Engineer for verification. Figured dimensions only are to be taken from this drawing.
- This drawing is to be read in conjunction with all relevant Engineers' and Service Engineers' drawings and specifications.
- Where buildings and plot layouts are shown these are indicative only for illustrative purposes. The layouts of the development plots will be subject to future Reserved Matters applications.

<b>SAFETY, HEALTH AND ENVIRONMENTAL INFORMATION</b>
IN ADDITION TO THE HAZARDS/RISKS NORMALLY ASSOCIATED WITH THE TYPES OF WORK DETAILED ON THIS DRAWING, NOTE THE FOLLOWING
<b>CONSTRUCTION</b>
<b>MAINTENANCE / CLEANING</b>
<b>DECOMMISSIONING / DEMOLITION</b>
IT IS ASSUMED THAT ALL WORKS WILL BE CARRIED OUT BY A COMPETENT CONTRACTOR WORKING, WHERE APPROPRIATE, TO AN APPROVED METHOD STATEMENT

- For prow diversion longsection location see drawing 23451-HYD-XX-XX-DR-D-0208
- For typical prow diversion cross-section detail refer to drawing 23451-HYD-XX-XX-DR-D-0203

P2	18.04.2024	Note added to reference sheet 1	SJ	NB
P1	16.04.2024	First issue	SJ	NB
Rev	Date	Description	By	Ckd

Architect

Hydrock Consultants Ltd  
25 Baldrop's Hall  
239 Ashley Road  
Wals, Cheshire  
WV42 5RE  
T +44 (0)161 233 0746  
www.hydrock.com

Client:

Project Title:	<b>BARNSELY ROAD GOLDTHORPE</b>			
Drawing Title:	<b>PROW DIVERSION DETAILS SHEET 2 OF 2</b>			
Drawing Status:	<b>PLANNING</b>			
Hydrock Job No:	<b>C23451</b>			
Drawn	Checked	Scale @ A1	Date	Issue Date
SJ	NB	AS SHOWN	16.04.2024	16.04.2024
Drawing Number:	23451-HYD-XX-XX-DR-D-0209			Revisions:
				P2