

Sheet 1 of 1	Surveyed by NT
Datum	Drawn by NT
GRID- Related to Ordnance Survey using One Point Localisation on Station S1, Orientation at OS Grid North.	Date of Survey April 2022
	Scale 1/200
LEVEL- Related to Ordnance Survey by connection to the OS Active Network by G.P.S	Survey Job No. S1639

SITE SURVEY



GATE INN
CHAPEL ROAD
PILLEY - BARNSELEY

LEGEND		
Manhole shown thus		Spot Level
Inspection Cover		Kerb Line
Gully		Change in Surface
Lamp post		Fence Line
Telegraph Pole		Wood post & rail
Electricity Pole		Hedge Line
Road Signs		Contours 1m interval
Traffic Light		Contours 0.5m interval
British Telecom		Tree Spread
Cable Television		Tree Girth
Fire Hydrant		Cover Level
Safety Valve		Invert Level
Stopcock Water		Survey Station
Stopcock Gas		
Stopgap		
Unknown Service		



TURNBULL
SURVEYING
Land and Measured Building Surveying

No 1 Tankersley Lane, Hayland Common, Barnsley
South Yorkshire, S74 0DR
Tel - 07446383774 Email - nick@turnbullsurveying.co.uk
www.turnbullsurveying.co.uk

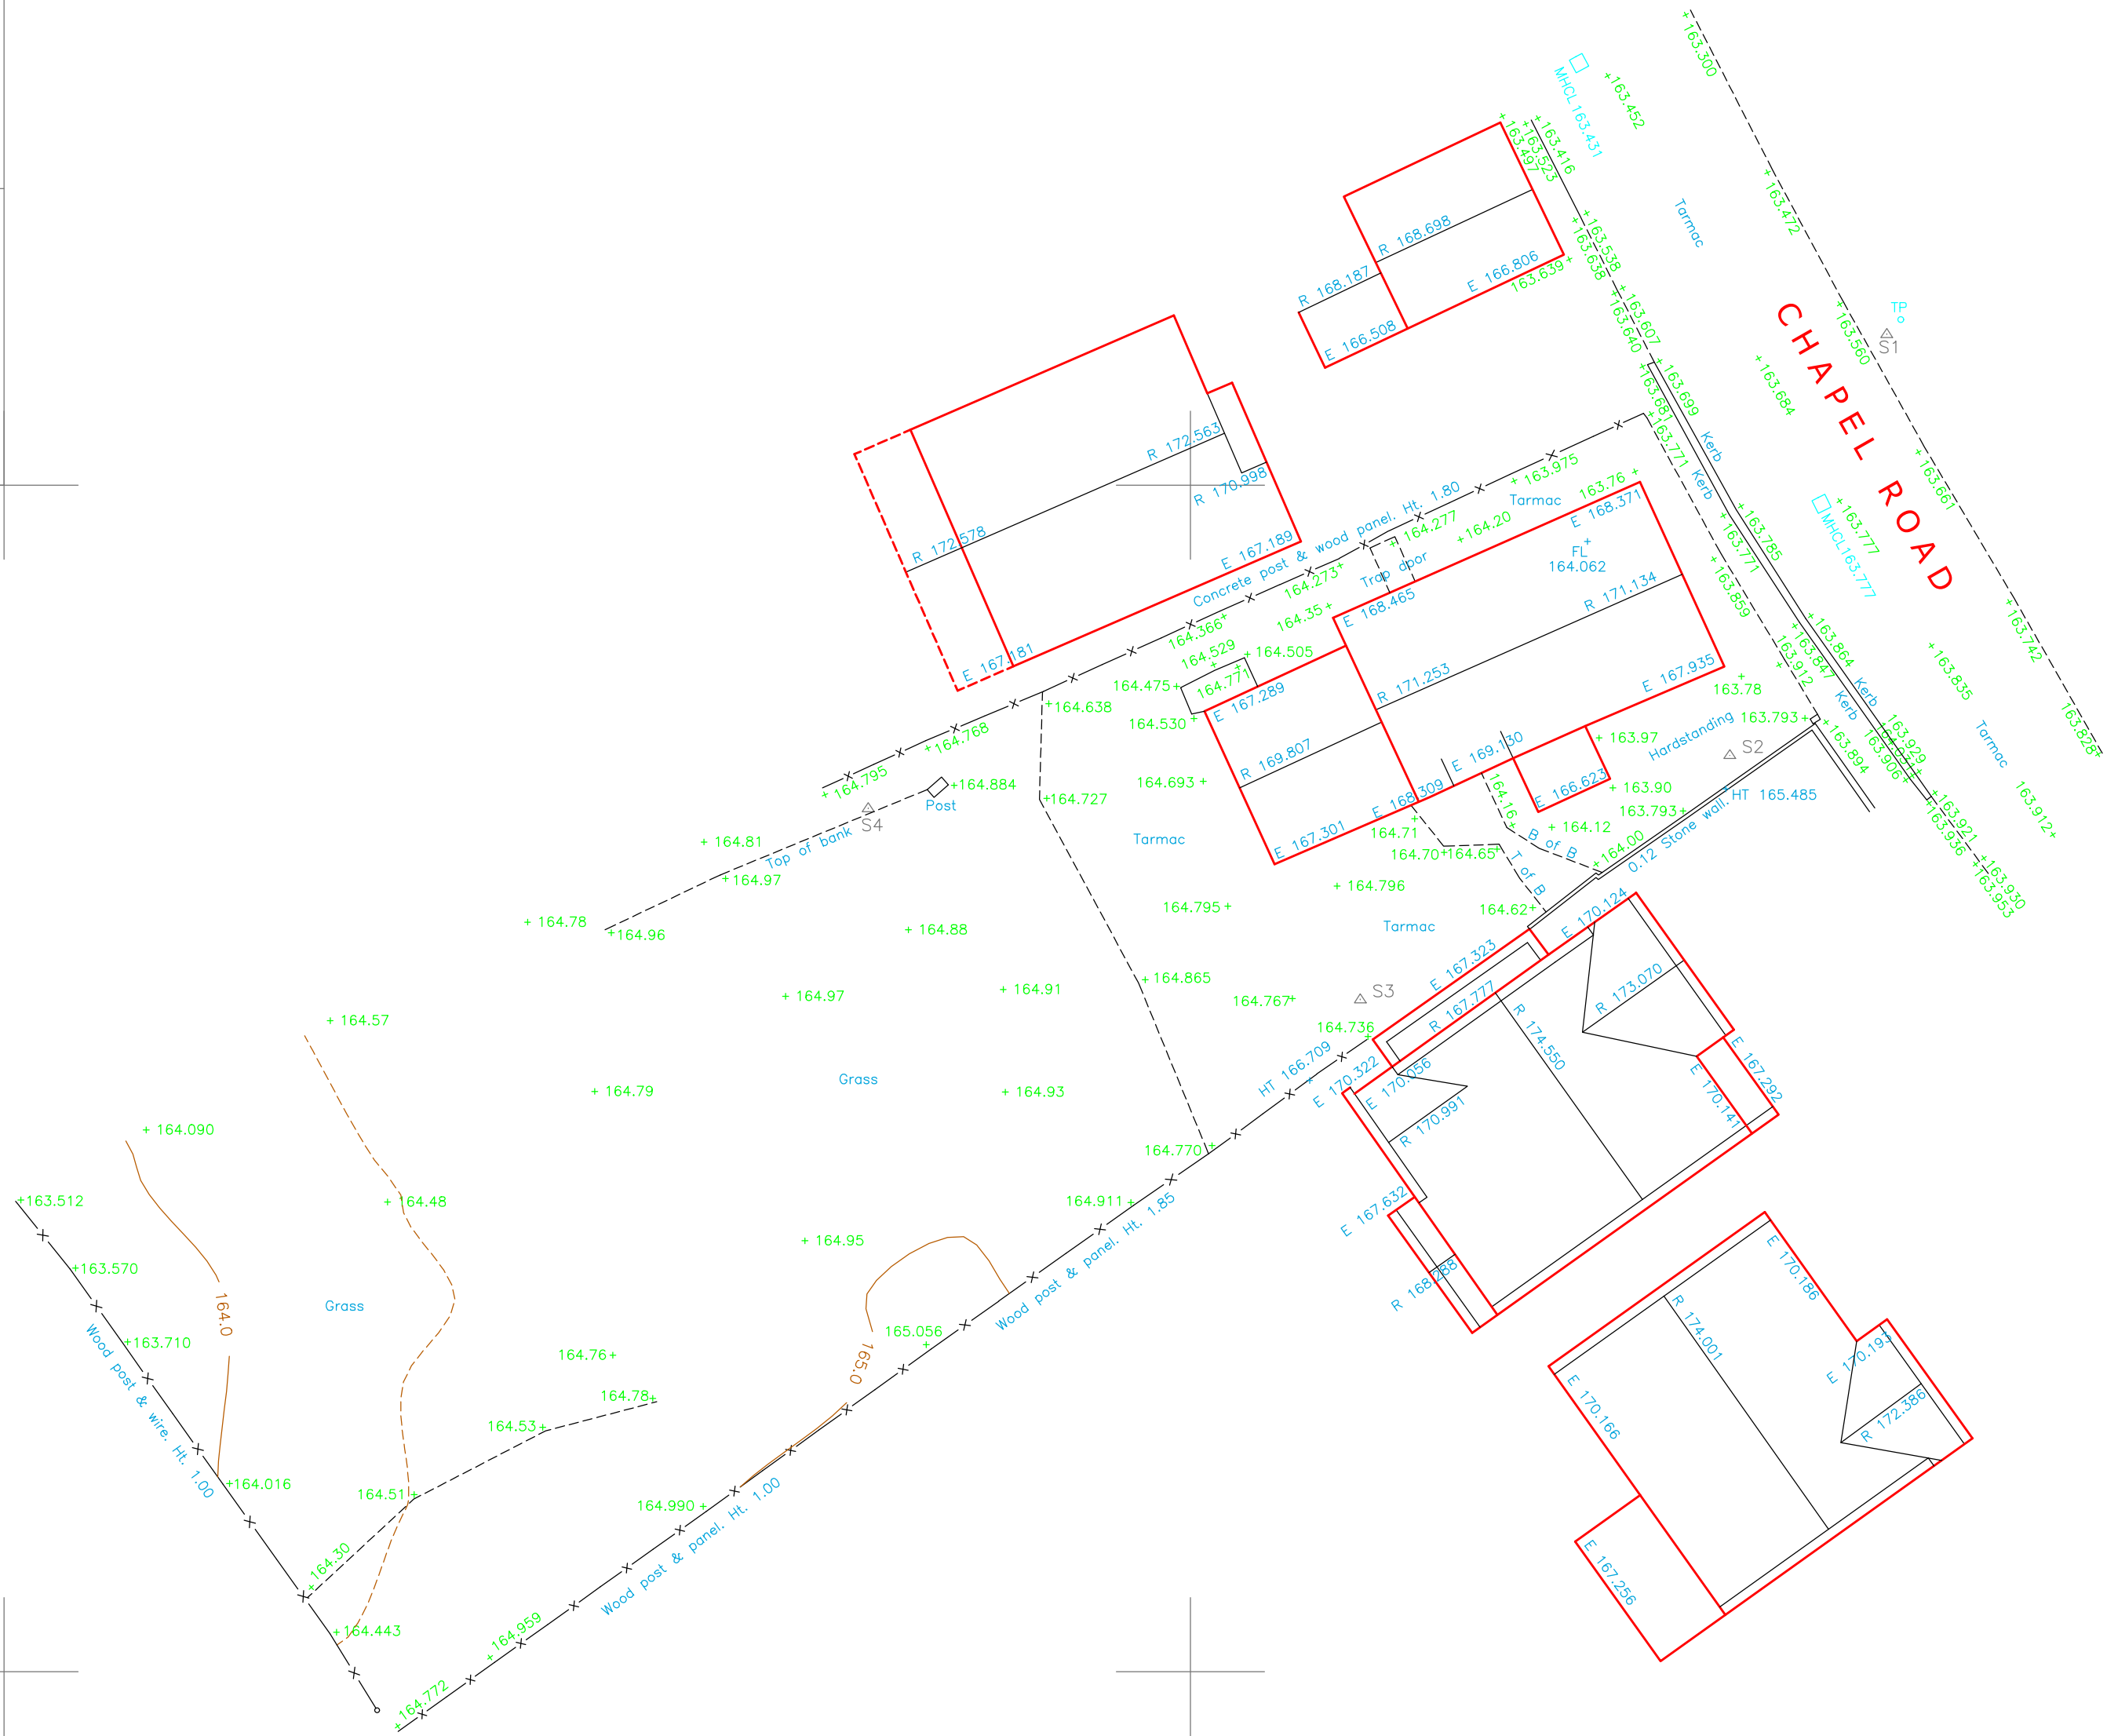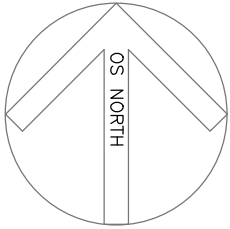

Station	Easting	Northing	Level
S1	433383.475	400725.080	163.633
S2	433378.182	400710.887	163.816
S3	433365.725	400702.650	164.730
S4	433349.136	400709.095	164.994