


THIS DRAWING IS FOR ILLUSTRATIVE INTERNAL LAYOUT PURPOSES ONLY

NOTES

1 © Saunders Architects LLP

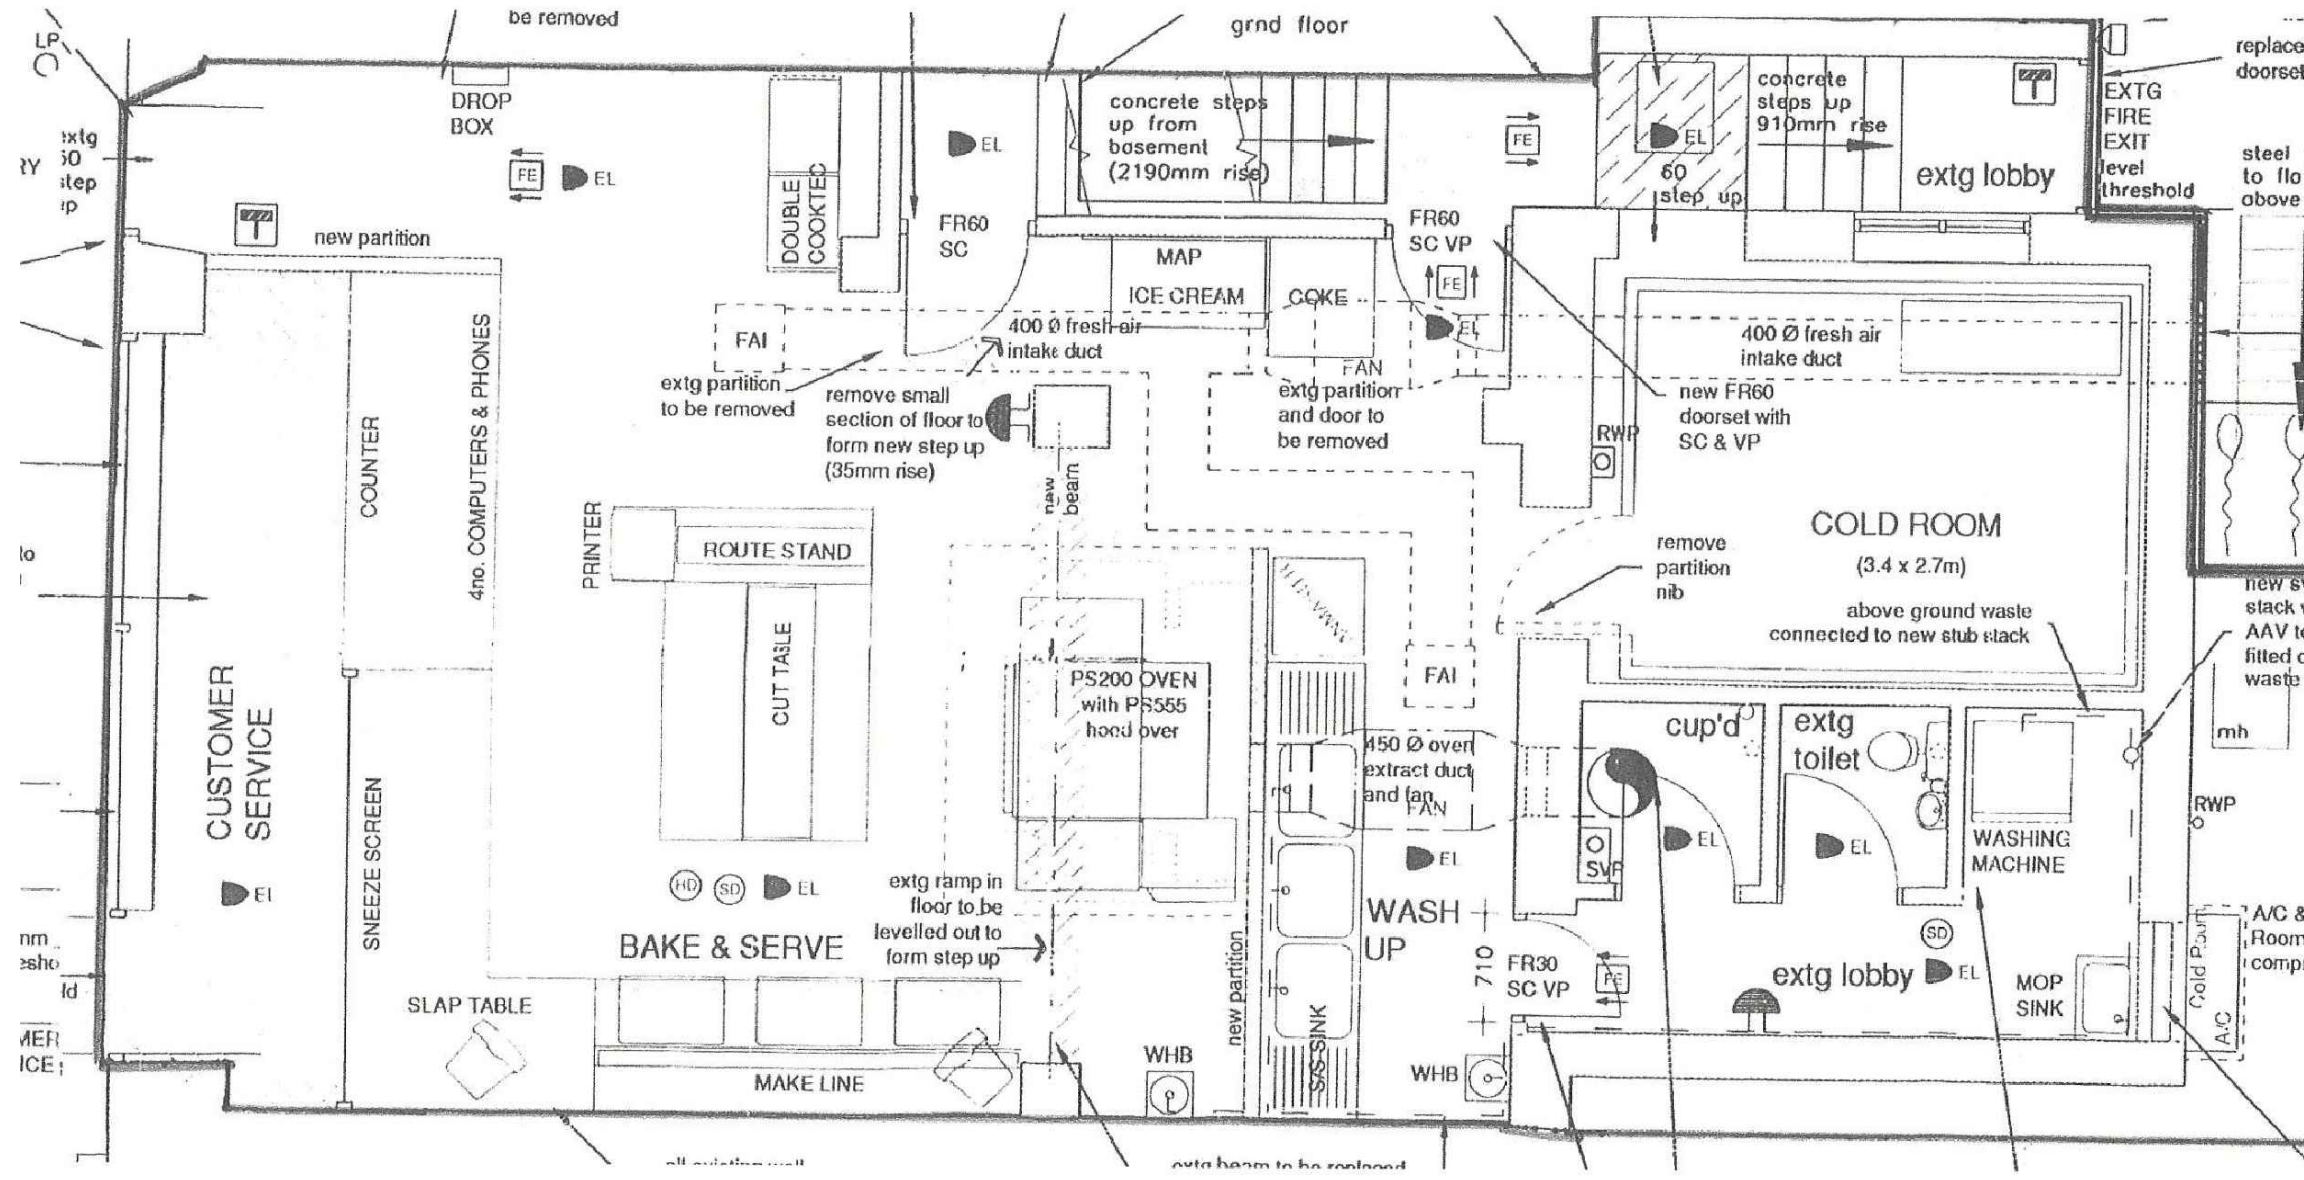

AMENDMENTS



5th Floor Eaton House 1 Eaton Road Coventry CV1 2FJ

Telephone: 024 7622 0387 Email: email@saundersarchitects.co.uk

Saunders Architects is a trading name of Saunders Architects LLP Registered in England & Wales Registered No OC307148

TYPICAL DELIVERY HUB LAYOUT

Proposed Alterations to Former F&B Unit
Doncaster Road
BARNSELY, S70 3PE
for Four Oaks 5 Property Investment Ltd

SCALE 1:50 @ A3 approx

Drawn PAR Date October 2020

DRAWING No REVISION

1974-P-29

