


No dimensions are to be scaled from this drawing; all dimensions and sizes to be verified on site.

No structural information is to be taken from these drawings - refer to Structural Engineer's drawings.

Rev: Description: Date:

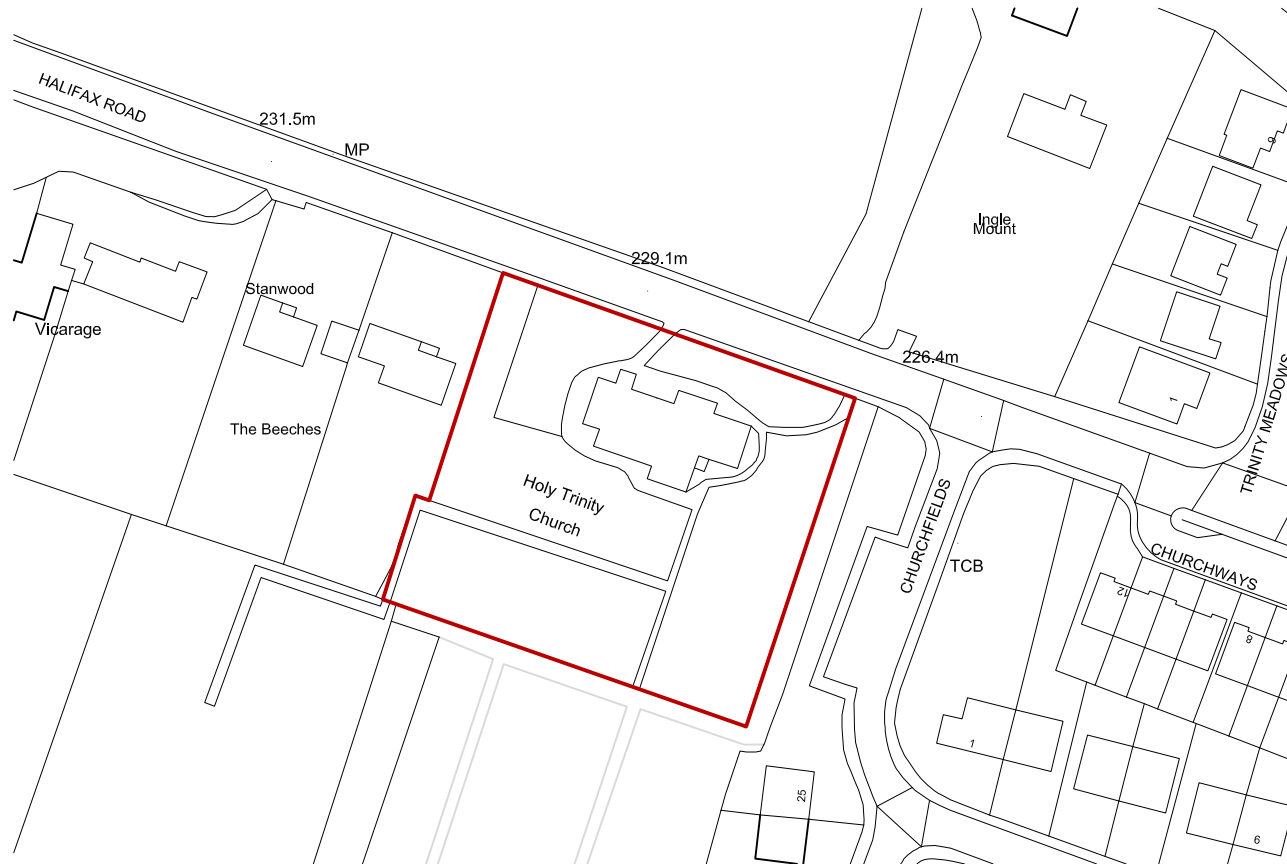


Mapping contents (c) Crown copyright and database rights 2018 Ordnance Survey 100035207



Site Location Plan

(Scale 1:1250)

 

Client:

PCC of Holy Trinity Thurgoland

Job Title:

Proposed Alterations for provision of disabled WC in Holy Trinity Church, Halifax Road, Thurgoland, S35 7AL

Drawing Title:

Site Location Plan

Scale: 1:1250 @ A4
Drawn By: TJC
Date: May 2019

Job No:	Drawing No:	Revision No:
THT02	L/01	