



One Stop Stores Ltd : Barnsley Road, Dodworth, Barnsley S75 3JR



15 Barnes Wallis Rd, Fareham
Hampshire PO15 5TT

Tel: 023 8023 2311
Web: www.innovatesigns.co.uk
Email: info@innovatesigns.co.uk

Client	One Stop Stores			Title	Proposal	Rev	Date	Description	Drw By	
Site Name	Dodworth, Barnsley Road			Date	25/01/2024	B	29/04/21	Store Name, FACMs, Car Park etc	IW	
Job No.	23017	Epos Code	6698	Drawn	IW	C	10/10/23	Fascia spec, store name 'Dodworth Road Stores, FACMs images add ATM, include 'Eat Street' logo and timber	IW	
Proj Type	Franchise			Approved	--/--/--	--	D	02/11/23	Fascia [A][B] dim's, OS pod / trough dim's, relocate & width 1500 FACM [F], change FACM frames to white, PC [x4]	IW
PM	RW	Designer	PM	Drwg No.	E	E	25/01/24	Store Name : Barnsley Road Stores	IW	

This drawing is for approval purposes.
Please check all details noted on the drawing including spelling, and provide written confirmation of your approval to an **Innovate Signs Project Manager**. Once approved production will commence based on the approved drawing. Any changes made after production has begun will incur an additional cost.



ITEM (1) - FASCIA
See specification page for detail.

- A. size: 14,700mm x 1200mm x 55mm
- B. size: 3,640mm x 1000mm x 30mm
- C. size: 2,450mm x 1220mm x 55mm

ITEM (2) - F/ACM
NovaSlim frame finished **WHITE** with digitally printed ACM panel

- A. size: 1500mm x 2500mm
- B. size: 1500mm x 2500mm
- C. size: 1500mm x 2500mm
- D. size: 1500mm x 2500mm
- E. size: 1500mm x 2500mm

ITEM (3) - WINDOW VINYL
Digitally printed window graphic applied to glazing see below shapes for preference for either internally or externally applied

- A. size: 2450mm x 1220mm

ITEM (4) - MANIFESTATION
Window manifestation

- size: to suit area

ITEM (5) - POSTER CASES
Lockable poster cases, anodised silver - 4 off


- size: 568mm x 762mm



New ATM will be on the return wall to the left of the entrance - installed by others [tbc]

Existing shopfront to remain and finished WHITE [FACM frames to match existing shopfront]

All existing signs will be removed and painted by others prior to installing FACMs

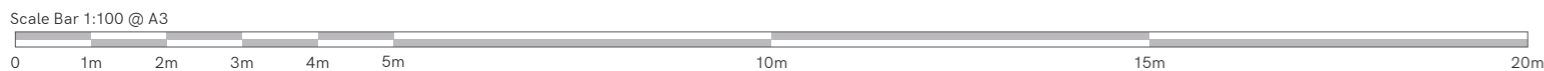

KEY: ● ACM Panel ▲ ACM/VW ■ F/ACM ★ Window Vinyl - [External] ▲ Window Vinyl - [Internal]



15 Barnes Wallis Rd, Fareham
Hampshire PO15 5TT

Tel: 023 8023 2311
Web: www.innovatesigns.co.uk
Email: info@innovatesigns.co.uk

Client	One Stop Stores			Title	Proposal	Rev		Date		Description	Drw By	
Site Name	Dodworth, Barnsley Road			Date	25/01/2024	B		29/04/21		Store Name, FACMs, Car Park etc	IW	
Job No.	23017	Epos Code	6698	Drawn	IW	C		10/10/23		Fascia spec, store name 'Dodworth Road Stores, FACMs images add ATM, include 'Eat Street' logo and timber	IW	
Proj Type	Franchise			Approved	--/--/--	D		02/11/23		Fascia [A][B] dim's, OS pod / trough dim's, relocate & width 1500 FACM [F], change FACM frames to white, PC [x4]	IW	
PM	RW	Designer	PM	Drwg No.	E	E		25/01/24		Store Name : Barnsley Road Stores	IW	

This drawing is for approval purposes. Please check all details noted on the drawing including spelling, and provide written confirmation of your approval to an **Innovate Signs Project Manager**. Once approved production will commence based on the approved drawing. Any changes made after production has begun will incur an additional cost.



ITEM (6) - ACM PANEL


Aluminium composite panels with digitally printed image to face of the panel.

A. size: 2976mm x 1556mm




Existing Entrance Car Park Signage

ITEM (6) ● [A]
3040mm [external frame]

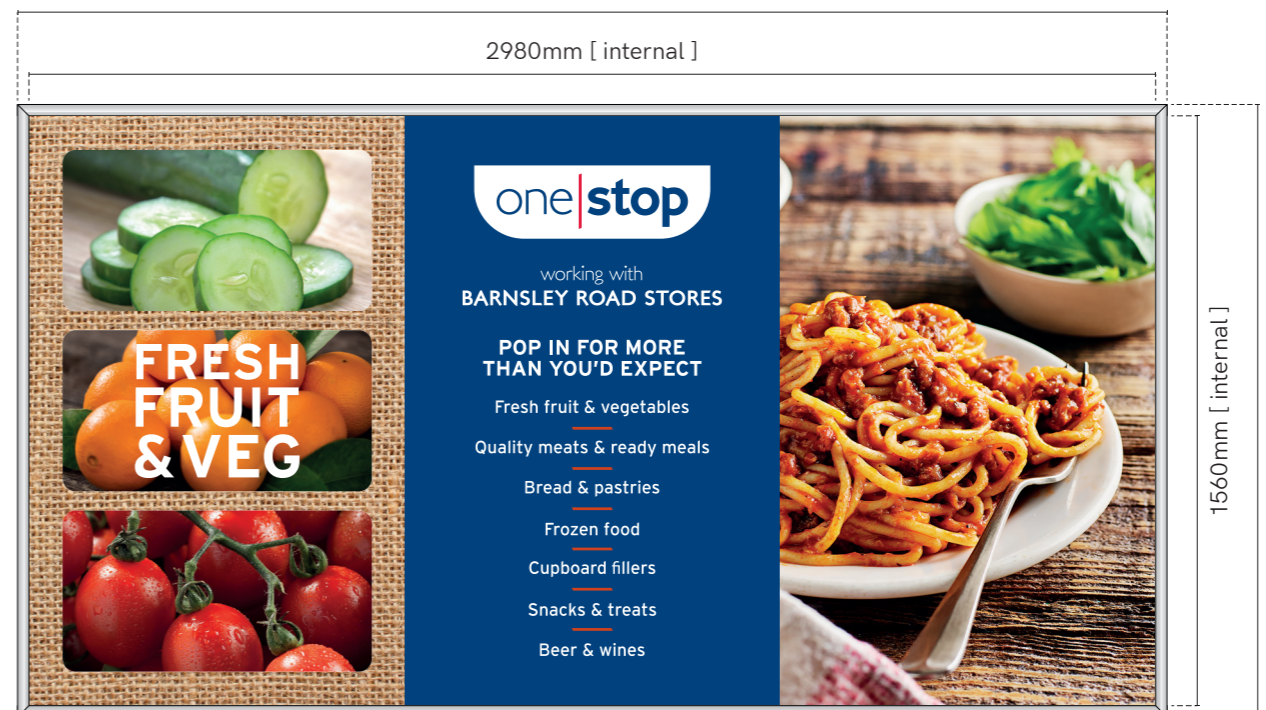

Entrance Car Park Signage
[ACM panels adhered to face of existing frame + silicone sealing]

scale 1:20@A3

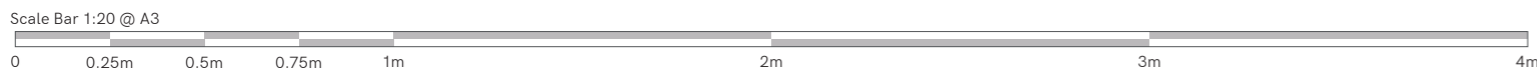

KEY: ● ACM Panel ▲ ACM/VW ■ F/ACM ★ Window Vinyl - [External] ▲ Window Vinyl - [Internal]




15 Barnes Wallis Rd, Fareham
Hampshire PO15 5TT
Tel: 023 8023 2311
Web: www.innovatesigns.co.uk
Email: info@innovatesigns.co.uk

Client	One Stop Stores			Title	Proposal	Rev	Date	Description	Drw By
Site Name	Dodworth, Barnsley Road			Date	25/01/2024	B	29/04/21	Store Name, FACMs, Car Park etc	IW
Job No.	23017	Epos Code	6698	Drawn	IW	C	10/10/23	Fascia spec, store name 'Dodworth Road Stores, FACMs images add ATM, include 'Eat Street' logo and timber	IW
Proj Type	Franchise			Approved	--/--/--	--	D	02/11/23	Fascia [A][B] dim's, OS pod / trough dim's, relocate & width 1500 FACM [F], change FACM frames to white, PC [x4]
PM	RW	Designer	PM	Drwg No.	E	E	25/01/24	Store Name : Barnsley Road Stores	IW

This drawing is for approval purposes.
Please check all details noted on the drawing including spelling, and provide written confirmation of your approval to an **Innovate Signs Project Manager**. Once approved production will commence based on the approved drawing. Any changes made after production has begun will incur an additional cost.



ITEM (6) - ACM PANEL / CAR PARK SIGN
 Aluminium composite panels with digitally printed image matt laminated to face of the panel
 B. size: 600mm x 400mm

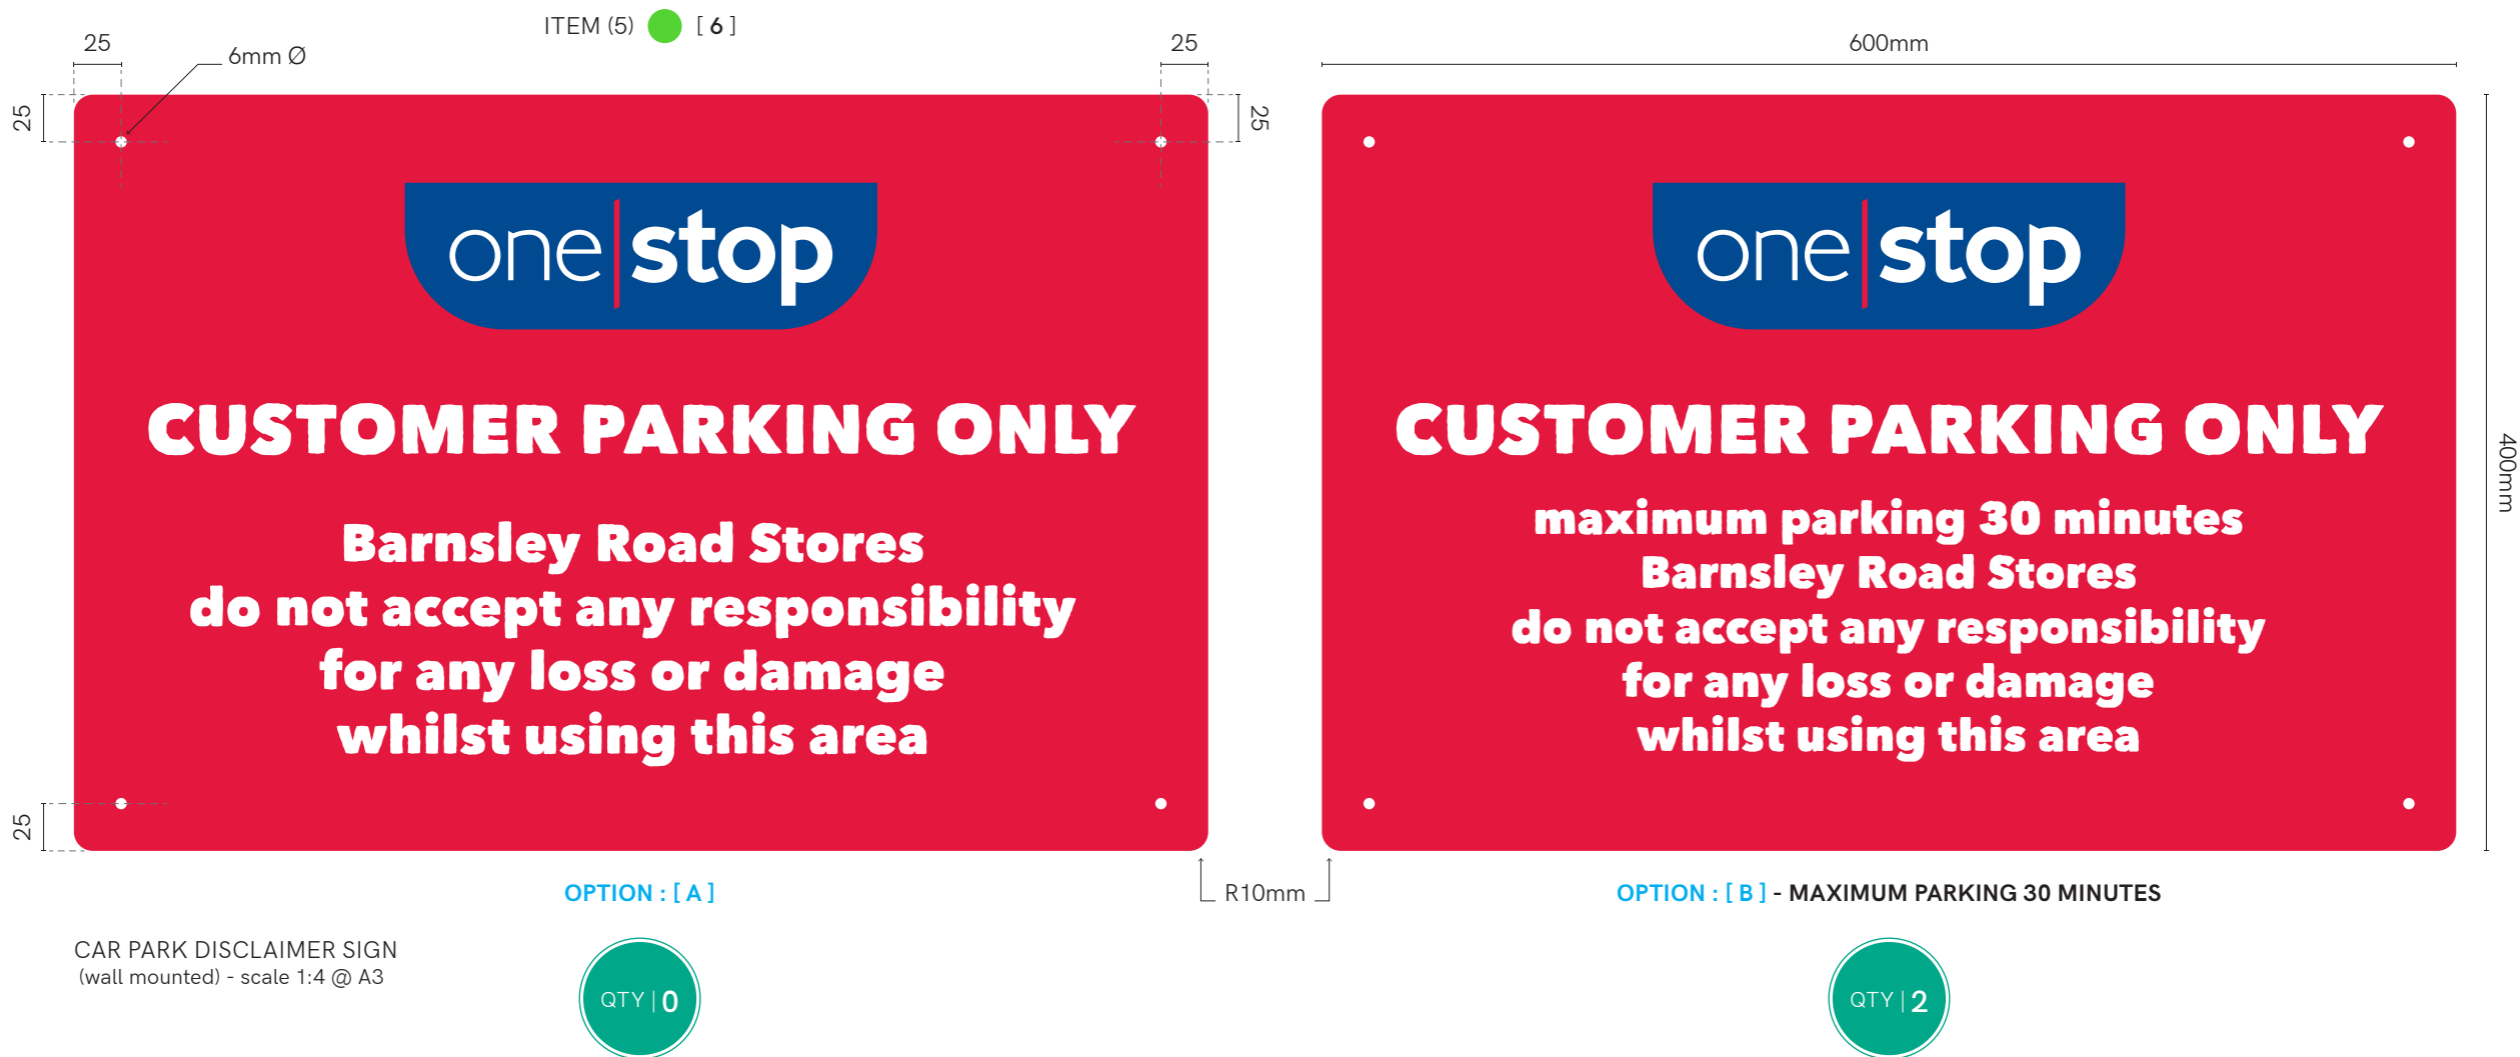

CAR PARK DISCLAIMER SIGN
 (wall mounted) - scale 1:4 @ A3



KEY: ● ACM Panel ▲ ACM/VW ■ F/ACM ★ Window Vinyl - [External] ▲ Window Vinyl - [Internal]



15 Barnes Wallis Rd, Fareham
 Hampshire PO15 5TT
 Tel: 023 8023 2311
 Web: www.innovatesigns.co.uk
 Email: info@innovatesigns.co.uk

Client	One Stop Stores			Title	Proposal			Rev	Date	Description	Drw By
Site Name	Dodworth, Barnsley Road			Date	25/01/2024			B	29/04/21	Store Name, FACMs, Car Park etc	IW
Job No.	23017	Epos Code	6698	Drawn	IW			C	10/10/23	Fascia spec, store name 'Dodworth Road Stores, FACMs images add ATM, include 'Eat Street' logo and timber	IW
Proj Type	Franchise			Approved	--/--/--	--	D	02/11/23	Fascia [A][B] dim's, OS pod / trough dim's, relocate & width 1500 FACM [F], change FACM frames to white, PC [x4]	IW	
PM	RW	Designer	PM	Drwg No.	E			E	25/01/24	Store Name : Barnsley Road Stores	IW

This drawing is for approval purposes.
 Please check all details noted on the drawing including spelling, and provide written confirmation of your approval to an **Innovate Signs Project Manager**. Once approved production will commence based on the approved drawing. Any changes made after production has begun will incur an additional cost.

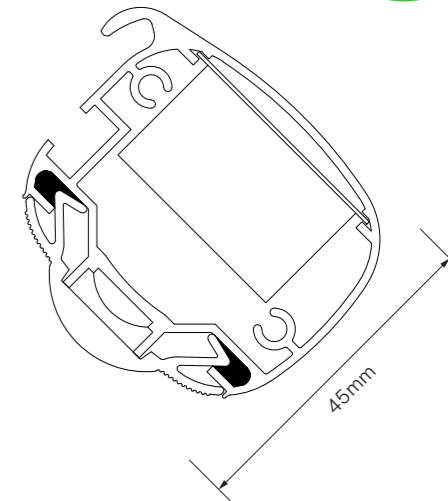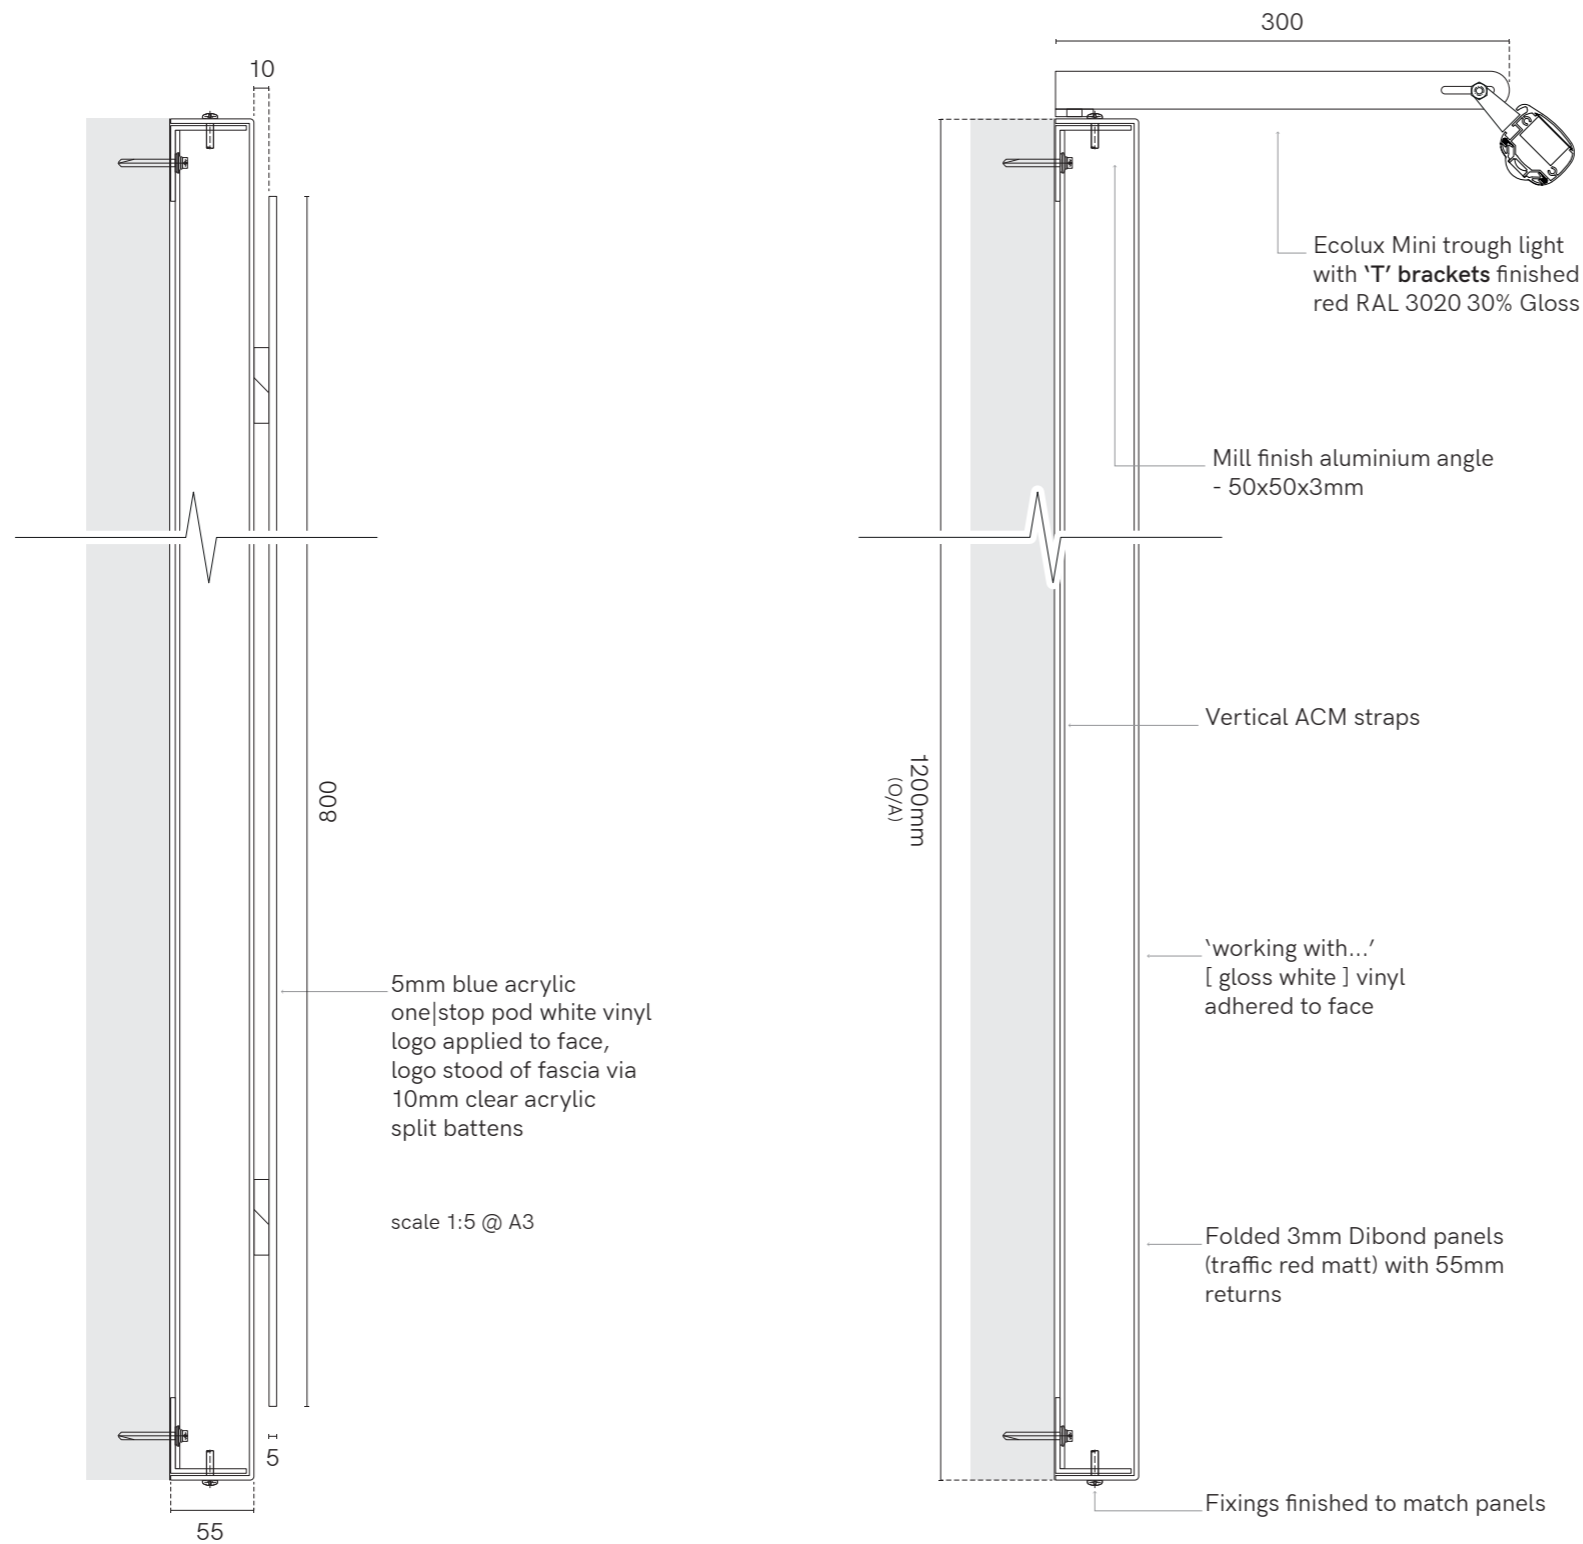

TECHNICAL SPECIFICATION - ECOLUX MINI

LED STRIP
Latest high lighting chip giving 1650 Lumens per metre LED output. Only 14.4 watts per metre power consumption 75% energy saving compared to Fluorescent.

24 volt input, less current less voltage drop. 6000k cool white or 3000k warm white 120 degree angle.

IP65 protected, 50,000 hours+ lamp life. 5 year Warranty.

Full CE certification and ROHS compliant.

DRIVERS
Epoxy encapsulated fully isolated case with IP67 protection. Constant voltage design. Short circuit, over current, over voltage protection. Fitted onto quick release slide in Gear Trays. Full CE certification and ROHS compliant.


LIGHT FITTING
Specially designed 45mm aluminium extrusion supplied up to 6000mm lengths which can be joined together using cast aluminium connectors.

Die cast aluminium end caps with rear cable entry standard 300mm multi brackets.

Snap-in polycarbonate 90 degree magnifying lens diffuser. Casing sealed and certificated to IP65.



Full CE certificate and 5 year parts warranty. Conforms to BS EN 60598-1:2015 and BS EN 60598-2-1:1989 'UK Deviations Only'.

[FASCIA : A]

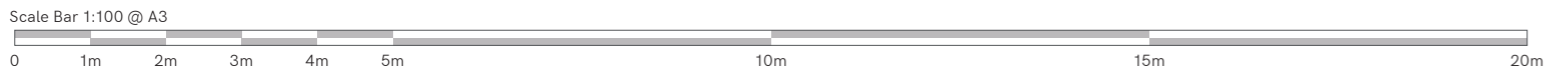

15 Barnes Wallis Rd, Fareham
Hampshire PO15 5TT
Tel: 023 8023 2311
Web: www.innovatesigns.co.uk
Email: info@innovatesigns.co.uk

Client	One Stop Stores			Title	Proposal <th>Rev</th> <td></td> <th>Date</th> <td></td> <th>Description</th> <th>Drw By</th> <td rowspan="6"> <p>This drawing is for approval purposes. Please check all details noted on the drawing including spelling, and provide written confirmation of your approval to an Innovate Signs Project Manager. Once approved production will commence based on the approved drawing. Any changes made after production has begun will incur an additional cost.</p> </td>	Rev		Date		Description	Drw By	<p>This drawing is for approval purposes. Please check all details noted on the drawing including spelling, and provide written confirmation of your approval to an Innovate Signs Project Manager. Once approved production will commence based on the approved drawing. Any changes made after production has begun will incur an additional cost.</p>
Site Name	Dodworth, Barnsley Road			Date	25/01/2024	B	29/04/21	Store Name, FACMs, Car Park etc		IW		
Job No.	23017	Epos Code	6698	Drawn	IW	C	10/10/23	Fascia spec, store name 'Dodworth Road Stores, FACMs images add ATM, include 'Eat Street' logo and timber		IW		
Proj Type	Franchise			Approved	--/--/--	--	D	02/11/23	Fascia [A][B] dim's, OS pod / trough dim's, relocate & width 1500 FACM [F], change FACM frames to white, PC [x4]		IW	
PM	RW	Designer	PM	Drwg No.	E	E	25/01/24	Store Name : Barnsley Road Stores		IW		

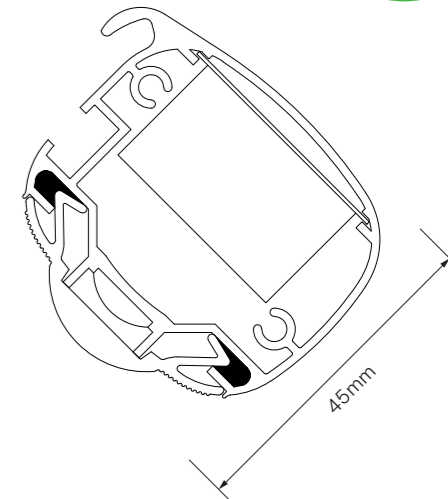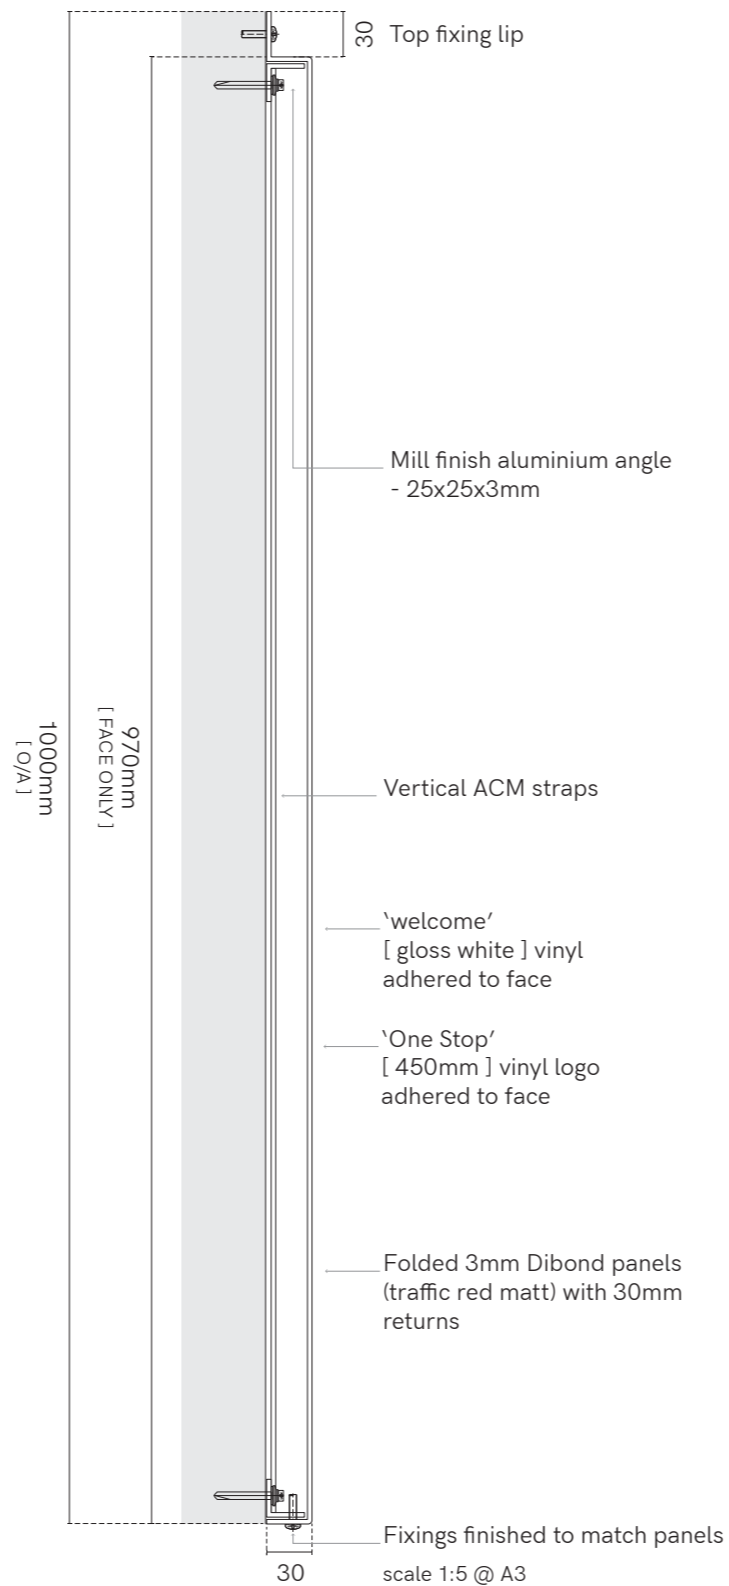

TECHNICAL SPECIFICATION - ECOLUX MINI

LED STRIP
 Latest high lighting chip giving 1650 Lumens per metre LED output. Only 14.4 watts per metre power consumption 75% energy saving compared to Fluorescent.

24 volt input, less current less voltage drop. 6000k cool white or 3000k warm white 120 degree angle.

IP65 protected, 50,000 hours+ lamp life. 5 year Warranty.

Full CE certification and ROHS compliant.

DRIVERS
 Epoxy encapsulated fully isolated case with IP67 protection. Constant voltage design. Short circuit, over current, over voltage protection. Fitted onto quick release slide in Gear Trays. Full CE certification and ROHS compliant.


LIGHT FITTING
 Specially designed 45mm aluminium extrusion supplied up to 6000mm lengths which can be joined together using cast aluminium connectors.

Die cast aluminium end caps with rear cable entry standard 300mm multi brackets.




Snap-in polycarbonate 90 degree magnifying lens diffuser. Casing sealed and certificated to IP65.

Full CE certificate and 5 year parts warranty. Conforms to BS EN 60598-1:2015 and BS EN 60598-2-1:1989 'UK Deviations Only'.

[FASCIA : B]

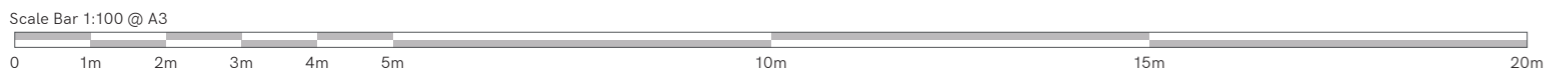

<p>+ implementing your brand</p> <p>15 Barnes Wallis Rd, Fareham Hampshire PO15 5TT Tel: 023 8023 2311 Web: www.innovatesigns.co.uk Email: info@innovatesigns.co.uk</p>	Client	One Stop Stores			Title	Proposal	Rev	Date	Description	Drw By	<p>This drawing is for approval purposes. Please check all details noted on the drawing including spelling, and provide written confirmation of your approval to an Innovate Signs Project Manager. Once approved production will commence based on the approved drawing. Any changes made after production has begun will incur an additional cost.</p>	
	Site Name	Dodworth, Barnsley Road			Date	25/01/2024	B	29/04/21	Store Name, FACMs, Car Park etc	IW		
	Job No.	23017	Epos Code	6698	Drawn	IW	C	10/10/23	Fascia spec, store name 'Dodworth Road Stores, FACMs images add ATM, include 'Eat Street' logo and timber	IW		
	Proj Type	Franchise			Approved	--/--/--	--	D	02/11/23	Fascia [A][B] dim's, OS pod / trough dim's, relocate & width 1500 FACM [F], change FACM frames to white, PC [x4]		IW
	PM	RW	Designer	PM	Drwg No.	E	E	25/01/24	Store Name : Barnsley Road Stores	IW		

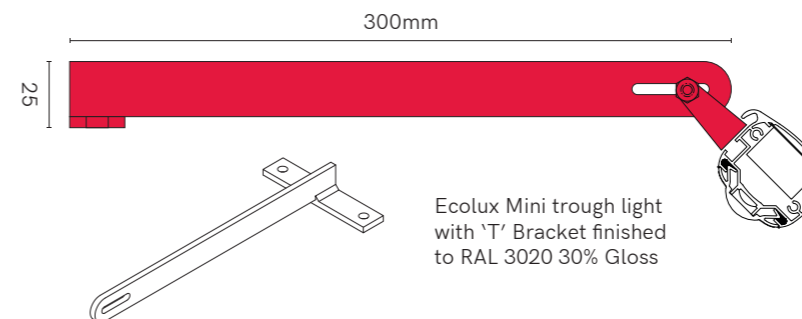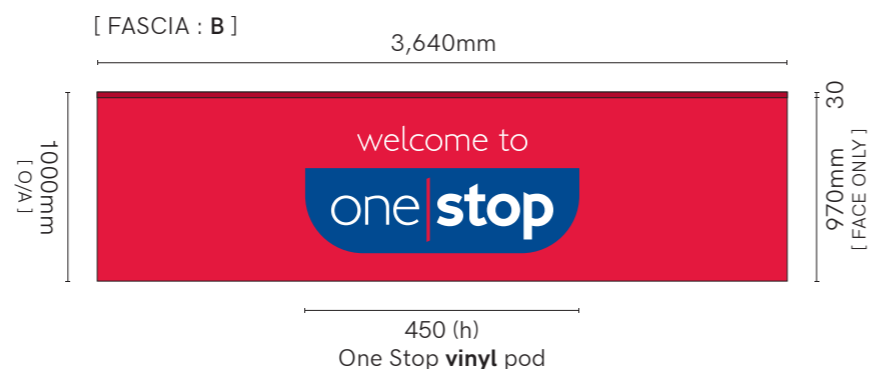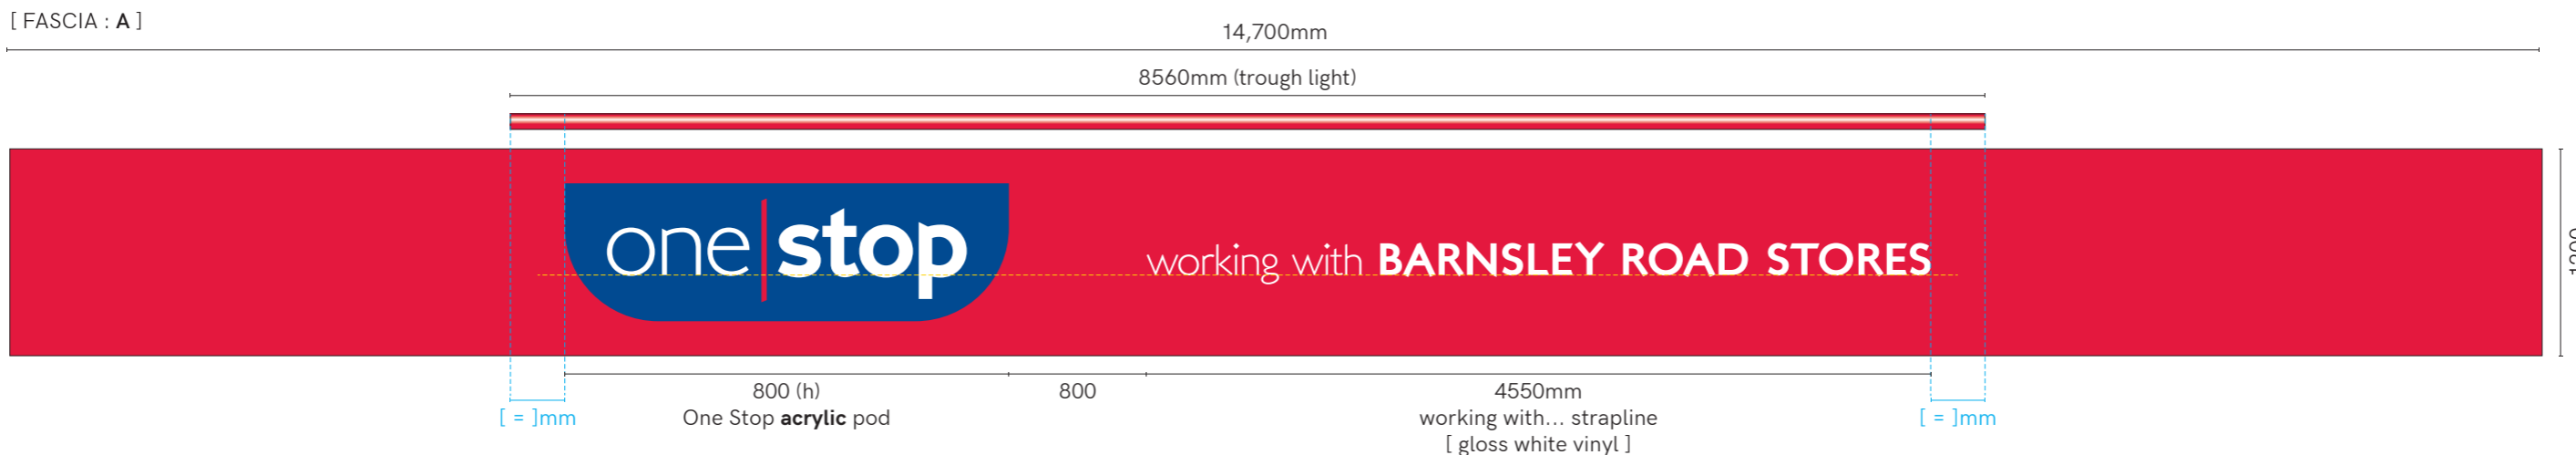

15 Barnes Wallis Rd, Fareham
Hampshire PO15 5TT


Tel: 023 8023 2311
Web: www.innovatesigns.co.uk
Email: info@innovatesigns.co.uk

Client	One Stop Stores			Title	Proposal <th>Rev</th> <td></td> <th>Date</th> <td></td> <th>Description</th> <td></td> <th>Drw By</th> <td></td>			Rev		Date		Description		Drw By	
Site Name	Dodworth, Barnsley Road			Date	25/01/2024			B		29/04/21		Store Name, FACMs, Car Park etc		IW	
Job No.	23017	Epos Code	6698	Drawn	IW			C		10/10/23		Fascia spec, store name 'Dodworth Road Stores, FACMs images add ATM, include 'Eat Street' logo and timber		IW	
Proj Type	Franchise			Approved	--/--/--	--	D		02/11/23			Fascia [A][B] dim's, OS pod / trough dim's, relocate & width 1500 FACM [F], change FACM frames to white, PC [x4]		IW	
PM	RW	Designer	PM	Drwg No.	E			E		25/01/24		Store Name : Barnsley Road Stores		IW	

This drawing is for approval purposes.
Please check all details noted on the drawing including spelling, and provide written confirmation of your approval to an **Innovate Signs Project Manager**. Once approved production will commence based on the approved drawing. Any changes made after production has begun will incur an additional cost.




One Stop Stores Ltd : Barnsley Road, Dodworth, Barnsley S75 3JR

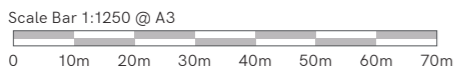

This Plan includes the following Licensed Data: OS MasterMap Colour PDF Location Plan by the Ordnance Survey National Geographic Database and incorporating surveyed revision available at the date of production. Reproduction in whole or in part is prohibited without the prior permission of Ordnance Survey. The representation of a road, track or path is no evidence of a right of way. The representation of features, as lines is no evidence of a property boundary. © Crown copyright and database rights, 2022. Ordnance Survey - 0100031673

OS_MasterMap_Colour_A4_1_1_250_4ha_PDF_Location_Plan_907662_1155376

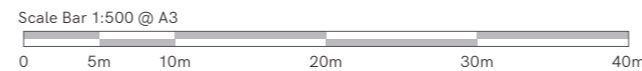

+ implementing your brand

15 Barnes Wallis Rd, Fareham
Hampshire PO15 5TT

Tel: 023 8023 2311
Web: www.innovatesigns.co.uk
Email: info@innovatesigns.co.uk

Client	One Stop Stores			Title	Proposal	Rev	Date	Description	Drw By
Site Name	Dodworth, Barnsley Road			Date	25/01/2024	B	29/04/21	Store Name, FACMs, Car Park etc	IW
Job No.	23017	Epos Code	6698	Drawn	IW	C	10/10/23	Fascia spec, store name 'Dodworth Road Stores, FACMs images add ATM, include 'Eat Street' logo and timber	IW
Proj Type	Franchise			Approved	--/--/--	D	02/11/23	Fascia [A][B] dim's, OS pod / trough dim's, relocate & width 1500 FACM [F], change FACM frames to white, PC [x4]	IW
PM	RW	Designer	PM	Drwg No.	E	E	25/01/24	Store Name : Barnsley Road Stores	IW

This drawing is for approval purposes.
Please check all details noted on the drawing including spelling, and provide written confirmation of your approval to an **Innovate Signs Project Manager**. Once approved production will commence based on the approved drawing. Any changes made after production has begun will incur an additional cost.