




L02 LONG SECTION L02
Scale 1:500 @A0

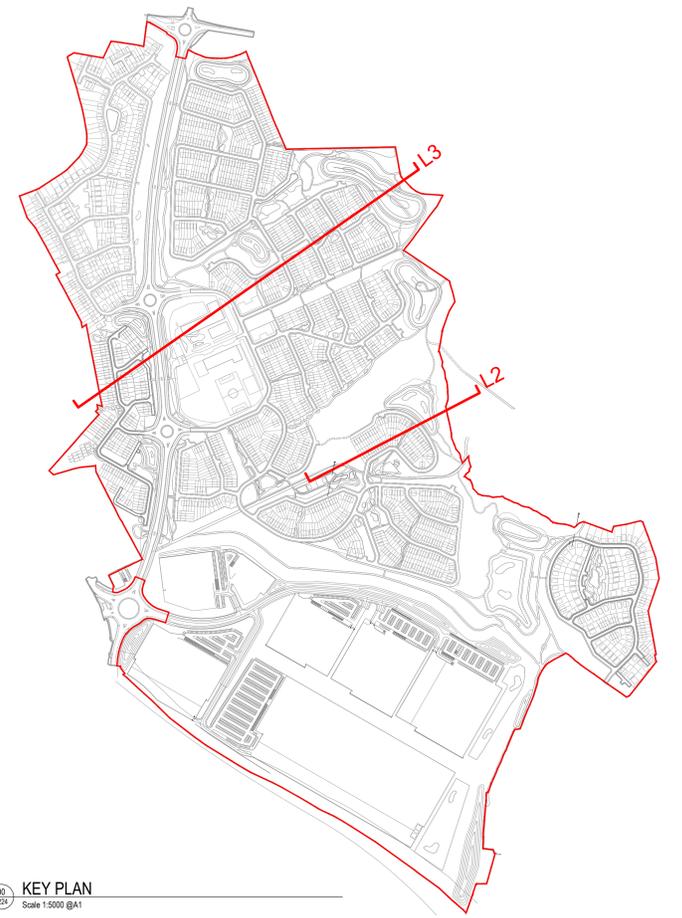

00 KEY PLAN
Scale 1:5000 @A1

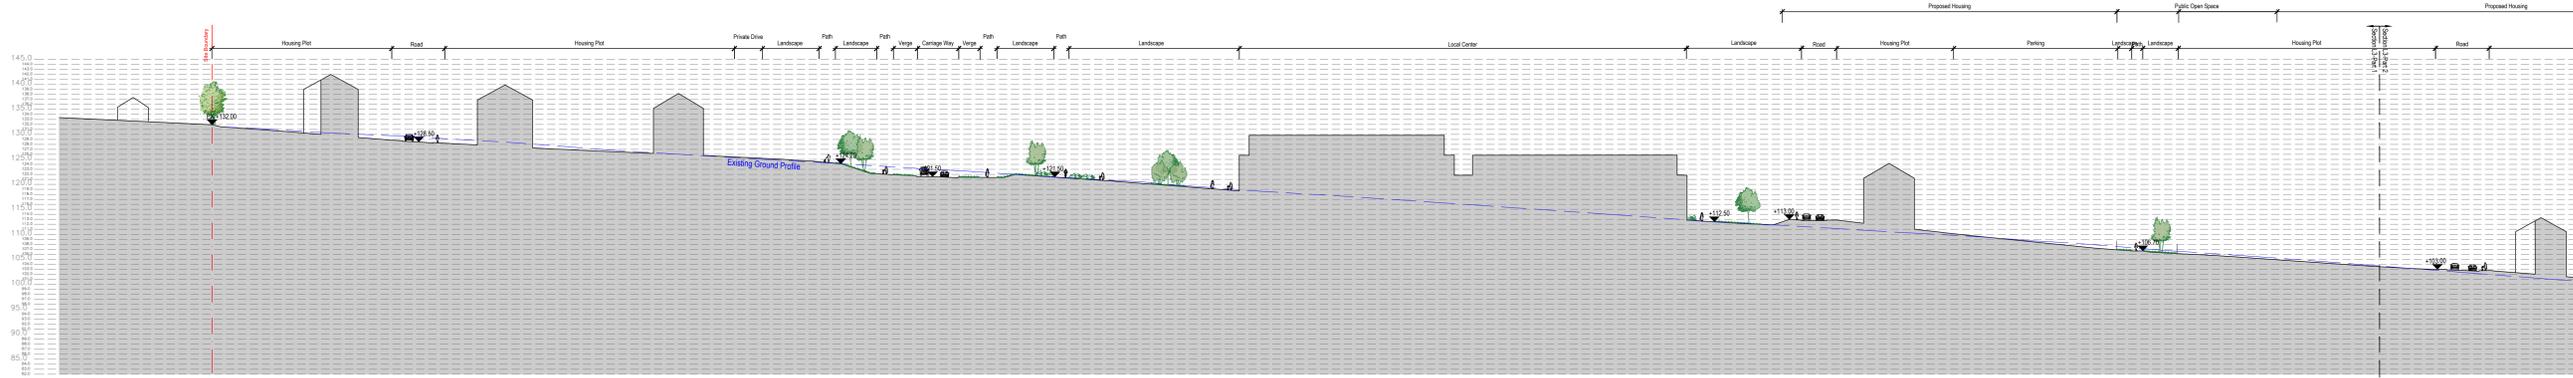

L03 LONG SECTION L03 - Part 1
Scale 1:500 @A0

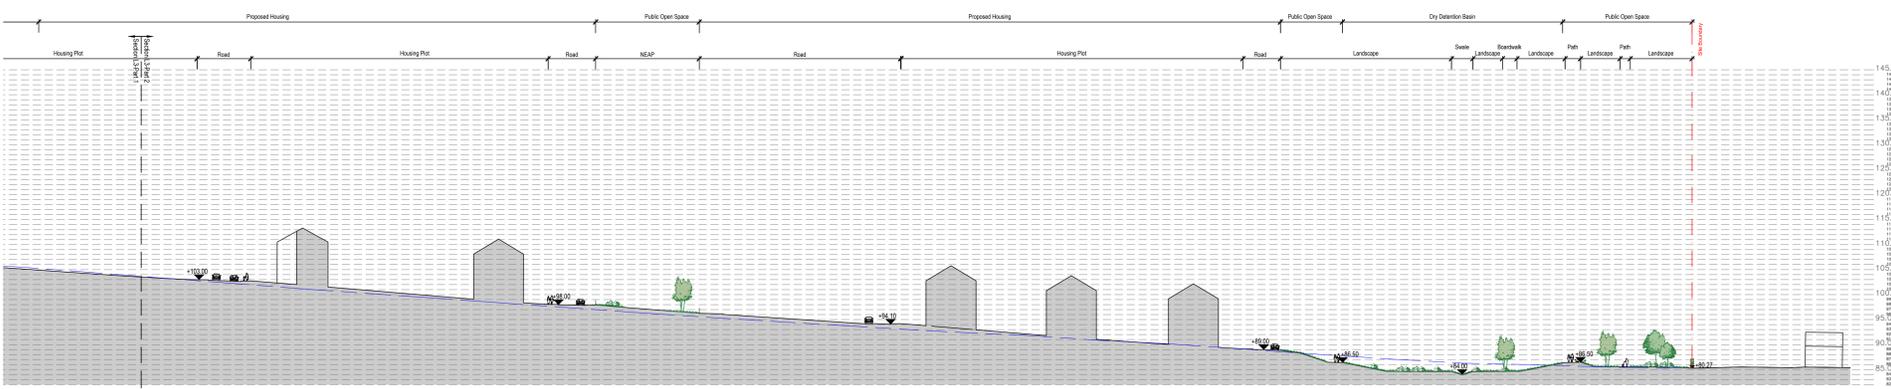

L03 LONG SECTION L03 - Part 2
Scale 1:500 @A0

rev	details	by	date	rev	details	by	date
00	PLANNING ISSUE	MC	10.10.2023				

Notes

- Do not scale from drawing, use figured dimensions only
- All dimensions to be checked onsite
- This drawing to be read in conjunction with all other Gillespies drawings and specifications

Ordnance Information shown is reproduced from Ordnance Survey material with the permission of Ordnance Survey on behalf of the Controller of Her Majesty's Stationary Office © Crown Copyright. Unauthorised reproduction infringes Crown Copyright and may lead to prosecution or civil proceedings. License No. 1000 17982

Project title BARNSELY WEST	Drawing number P11745-00-001-GIL-0224	Client
Drawing title Proposed Site Sections Sheet 5: Long Sections L2 L3	Drawing Status PLANNING	Revision 00
Date 10.10.23	Scale 1:500 @ A0	Drawn MC
		Checked EK

GILLESPIES
38, Pinner, Phoenix House, 3 South Parade, Leeds, LS1 5DA
P: 0113 277 0000 F: 0113 277 0800 E: enq@gillespies.co.uk