



LOCATION PLAN
 Scale 1:1250

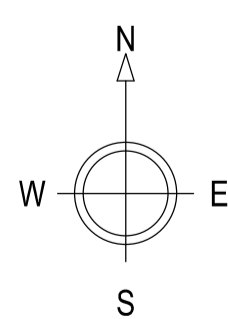

BLOCK PLAN
 Scale 1:500

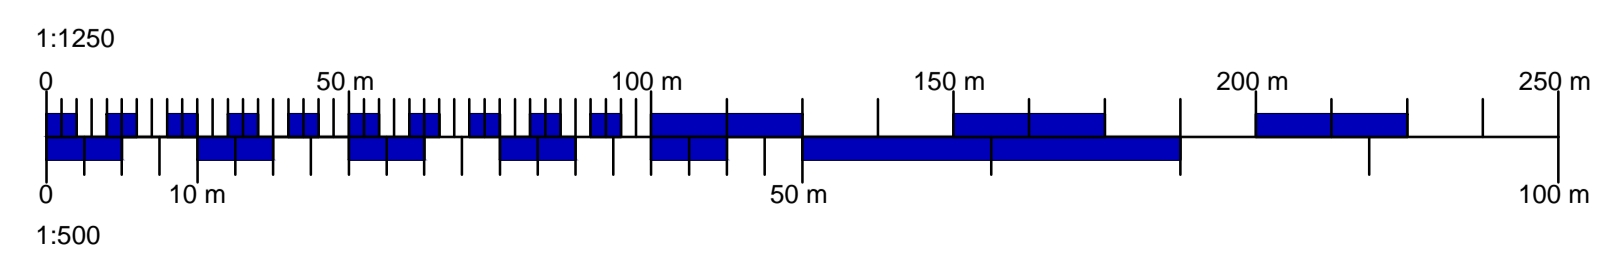

— Ownership Boundary
 — Site Boundary

PLANNING ISSUE

Rev	Date	Description	Drawn	Chk
		Amendment	Drawn	Checked
PROJECT				
Mr L Haywood Anchor Farm, Elmhist Lane, Silkstone, S75 4LD				
TITLE				
Anchor Farm Site Location and Block Plan				
SCALE	DATE	DRAWN BY	CHECKED BY	
AS SHOWN @A1	DEC '17	DL	TW	
JOB NO.	DRAWING NO.	REVISION		
TW/YORKS/HAYWOOD	200-01			



www.acorus.co.uk
 RICS © ACORUS Rural Property Services Ltd.