


ELEVATION VIEW


Design Stage: NEW/BUILT
Drawing scale 1:100

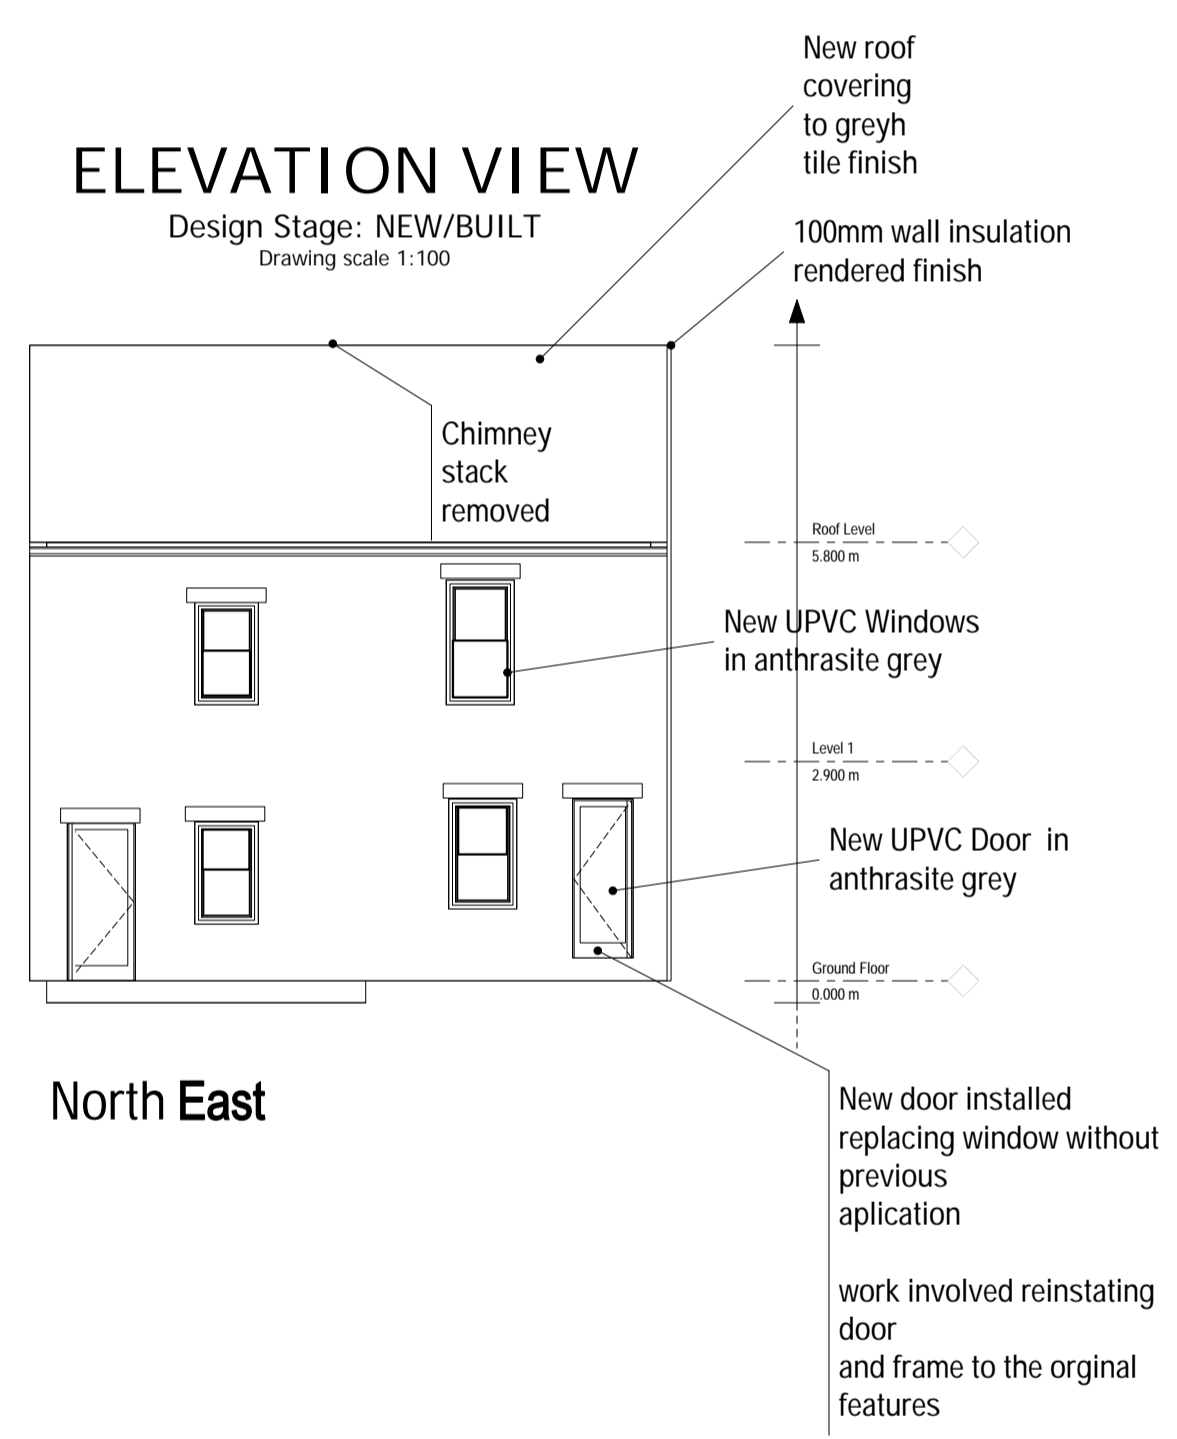

North East

ELEVATION VIEW


Design Stage: NEW/BUILT
Drawing scale 1:100

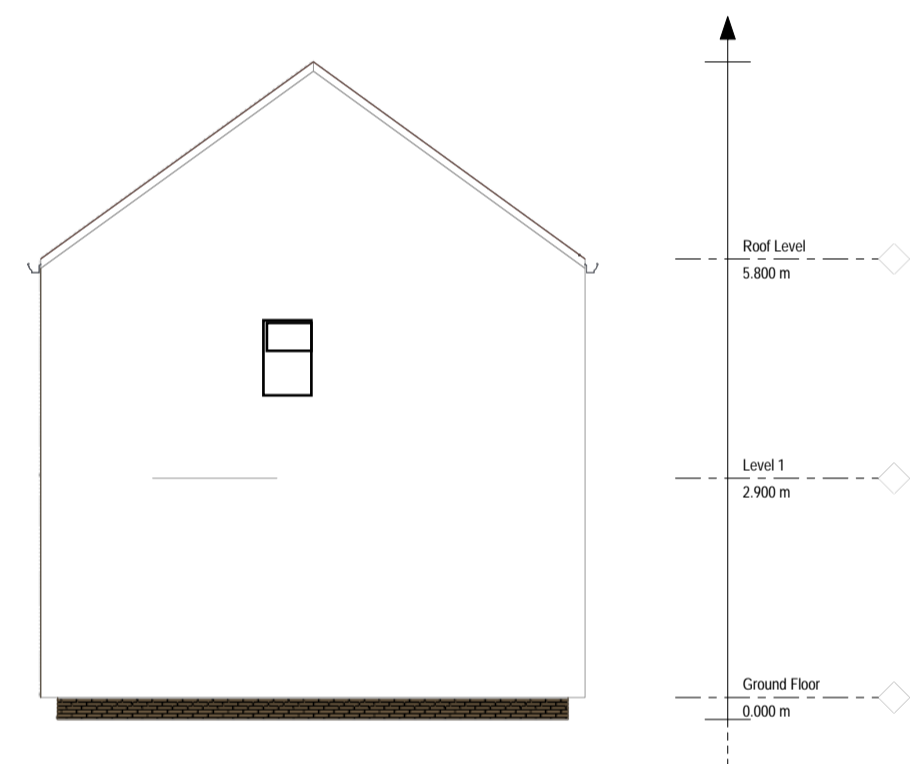

South East

ELEVATION VIEW


Design Stage: NEW/BUILT
Drawing scale 1:100

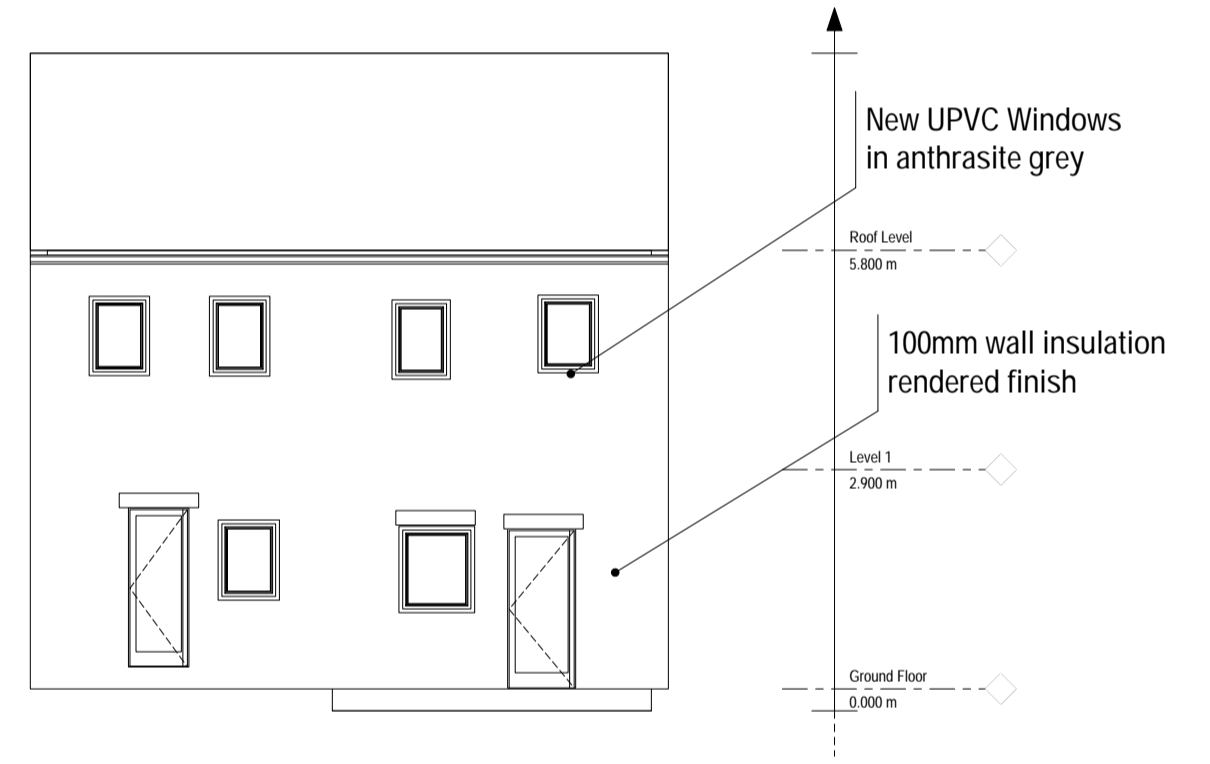

South west

ELEVATION VIEW

Design Stage: NEW/BUILT
Drawing scale 1:100

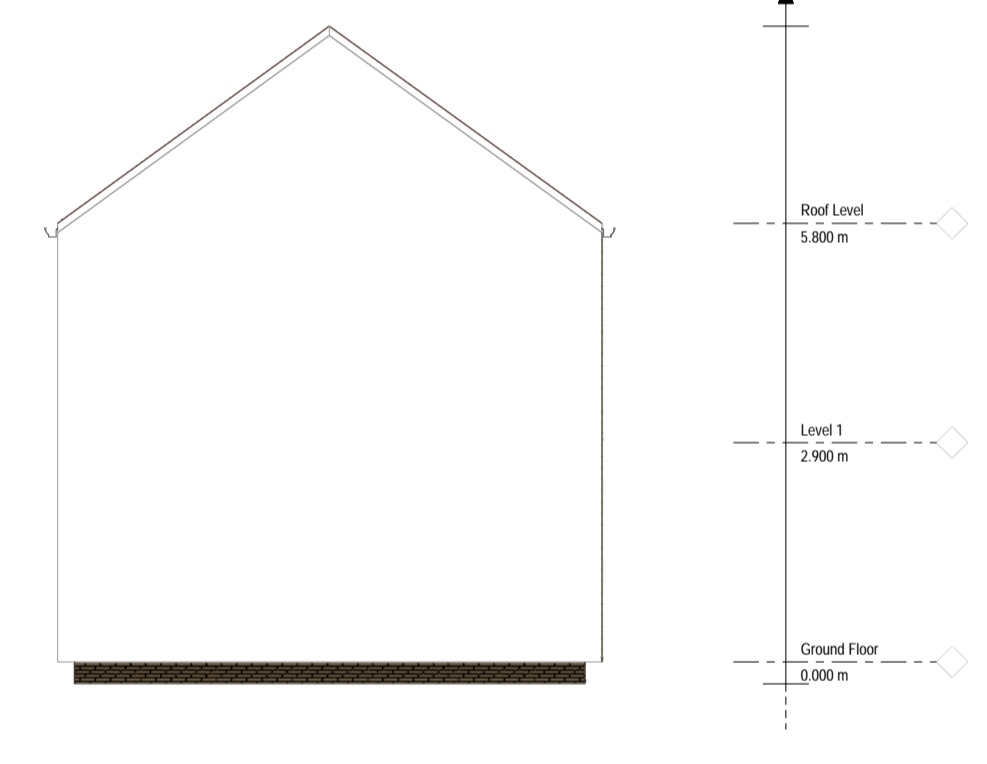

North West

| | | | |
|-----------------------------|----------|-----------------|---------------|
| Existing and Proposed Plans | SUBJECT | PROJECT | DRAWING MODEL |
| | | Proposed | |
| | DESIGNER | CLIENT | Drawing Scale |
| | | PROJECT MANAGER | Rev. No. |
| | | | revision |
| | | | Date |
| | | | 31/10/2020 |