

IT IS THE RESPONSIBILITY OF THE CONTRACTOR TO NOTIFY THE ARCHITECT OF ANY DISCREPANCIES ON THE DRAWING PRIOR TO CONSTRUCTION. ALL DIMENSIONS TO BE CHECKED ON SITE.

REVISIONS	Date
A	30.11.06
B	22.6.15
C	23.6.15

Indicative areas requiring rebuild.  
Replace all Timber box gutters and cast iron downpipes

**ANDREW BAILEY**  
Chartered Architect

PROJECT:  
**ELEVATION REBUILD WORSBROUGH HALL WORSBROUGH BARNSELEY S70 5LN**

CLIENT:  
**MR A. WYATT**

DRAWING:  
**PLANS AND ELEVATIONS**


DWG NO. JOB NO: 1:15:6128  
**01** REV. DATE: June, 2015  
**C**

NOTES

Andrew Bailey Architects Ltd  
RIBA Conservation Register Architect  
85 Lundall Road Wortwell  
Barnsley S70 5DL  
T.F. 01226 752599  
E-Mail aa2architects@btconnect.com




Plan (Ground) 1:100


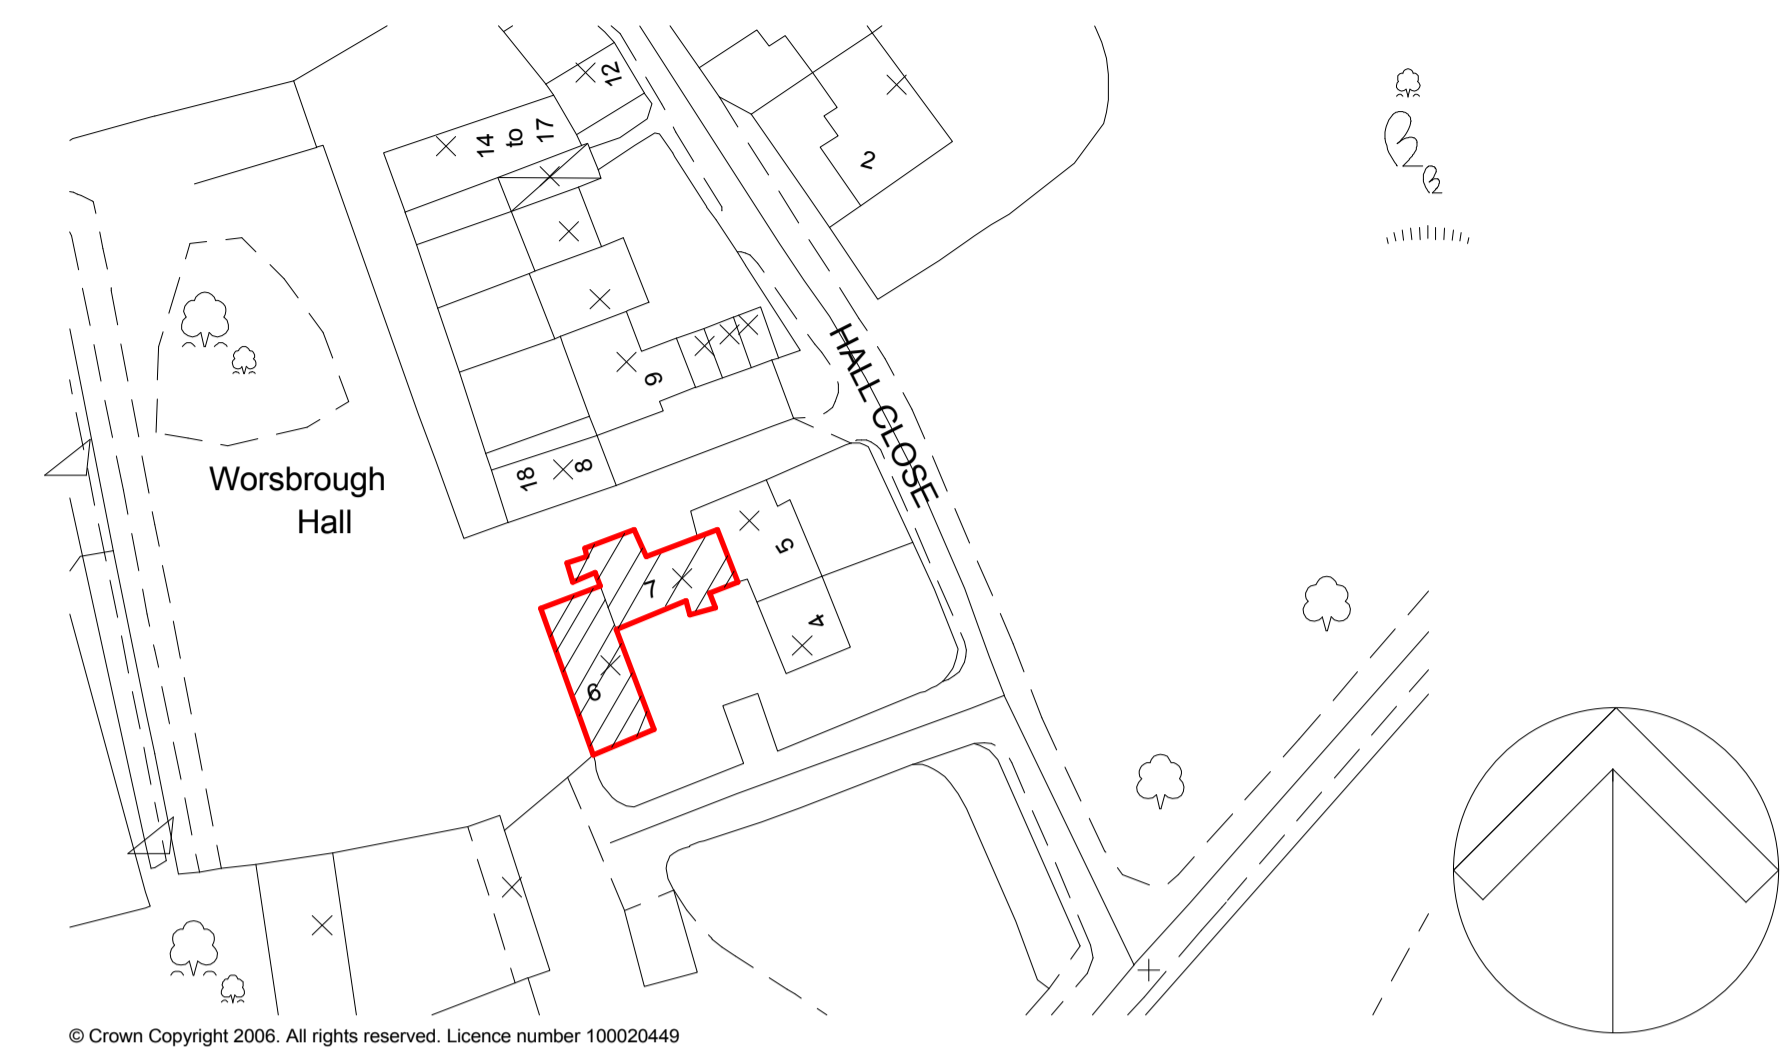


© Crown Copyright 2006. All rights reserved. Licence number 100020449


Existing Elevations 1:100

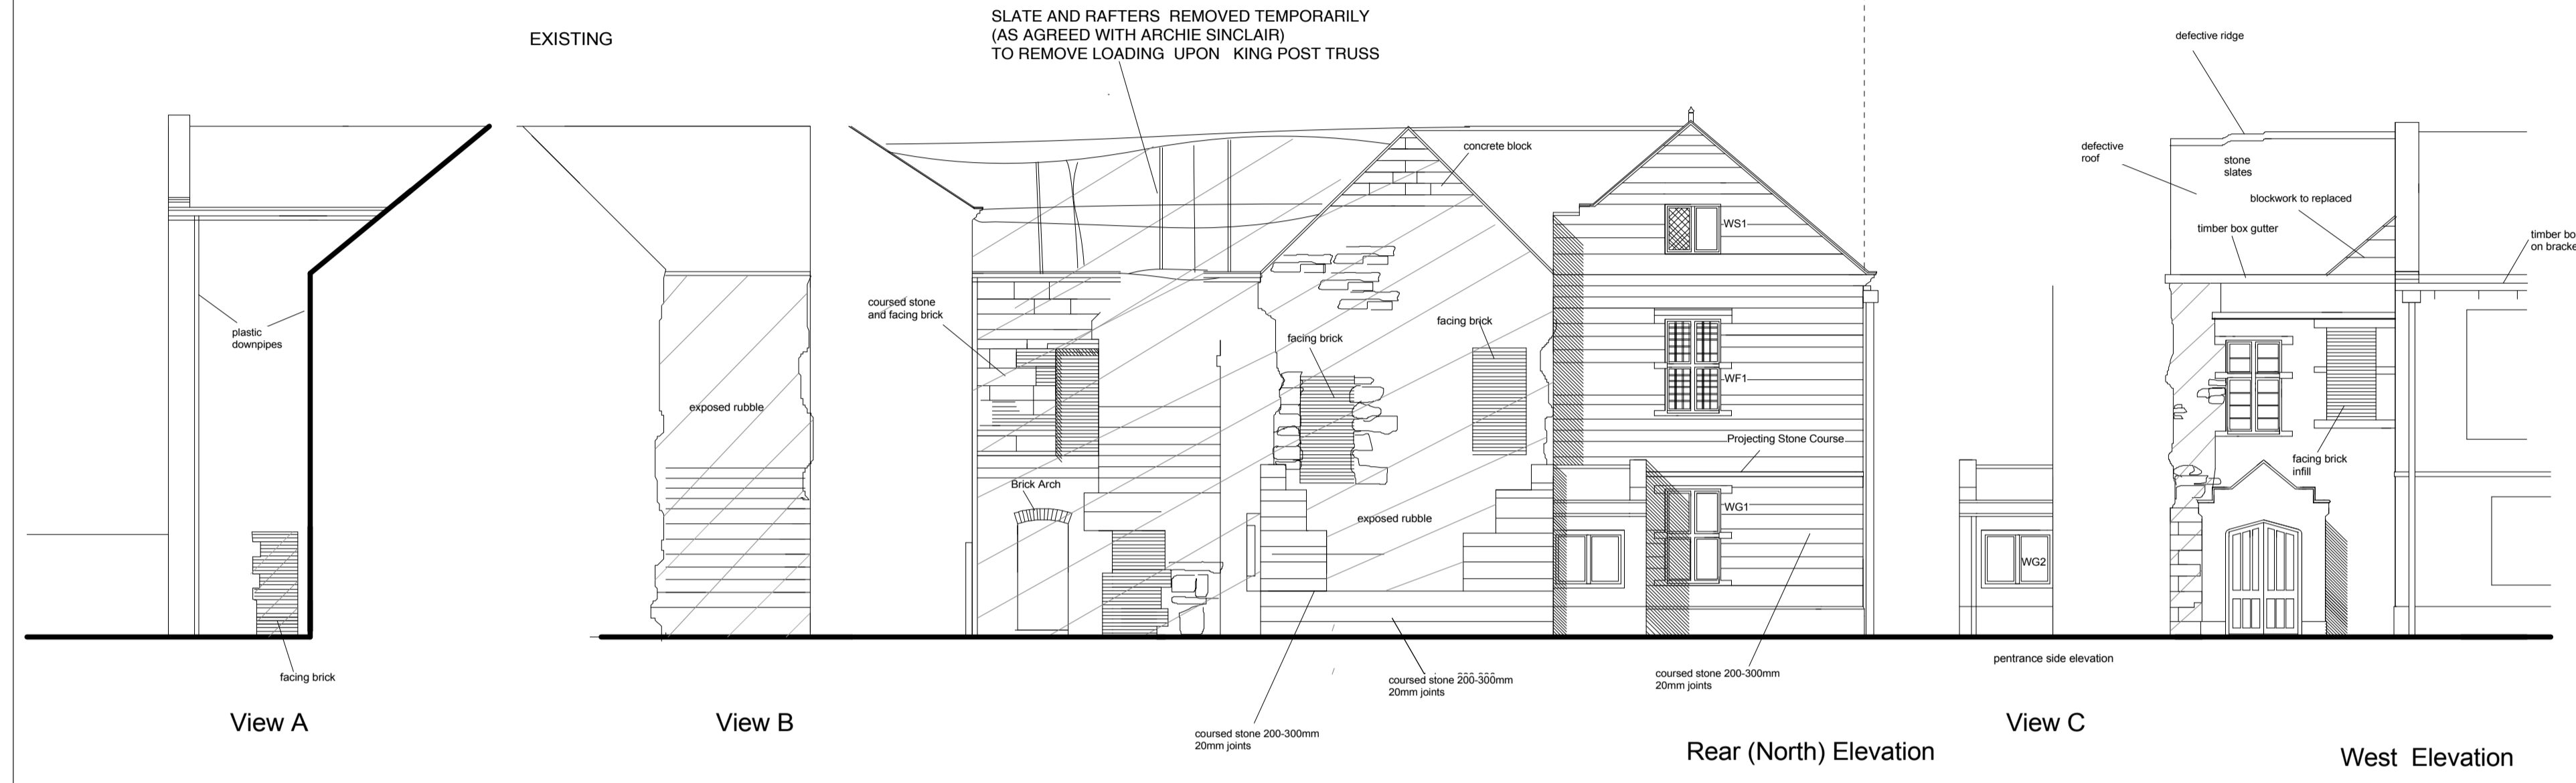

Proposed Elevations 1:100

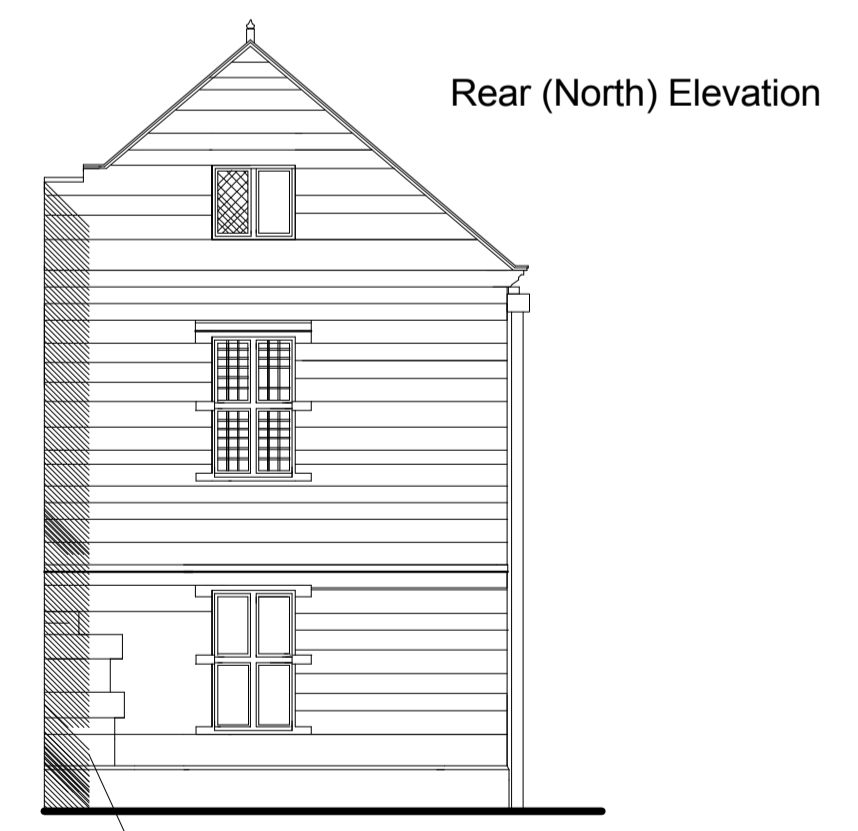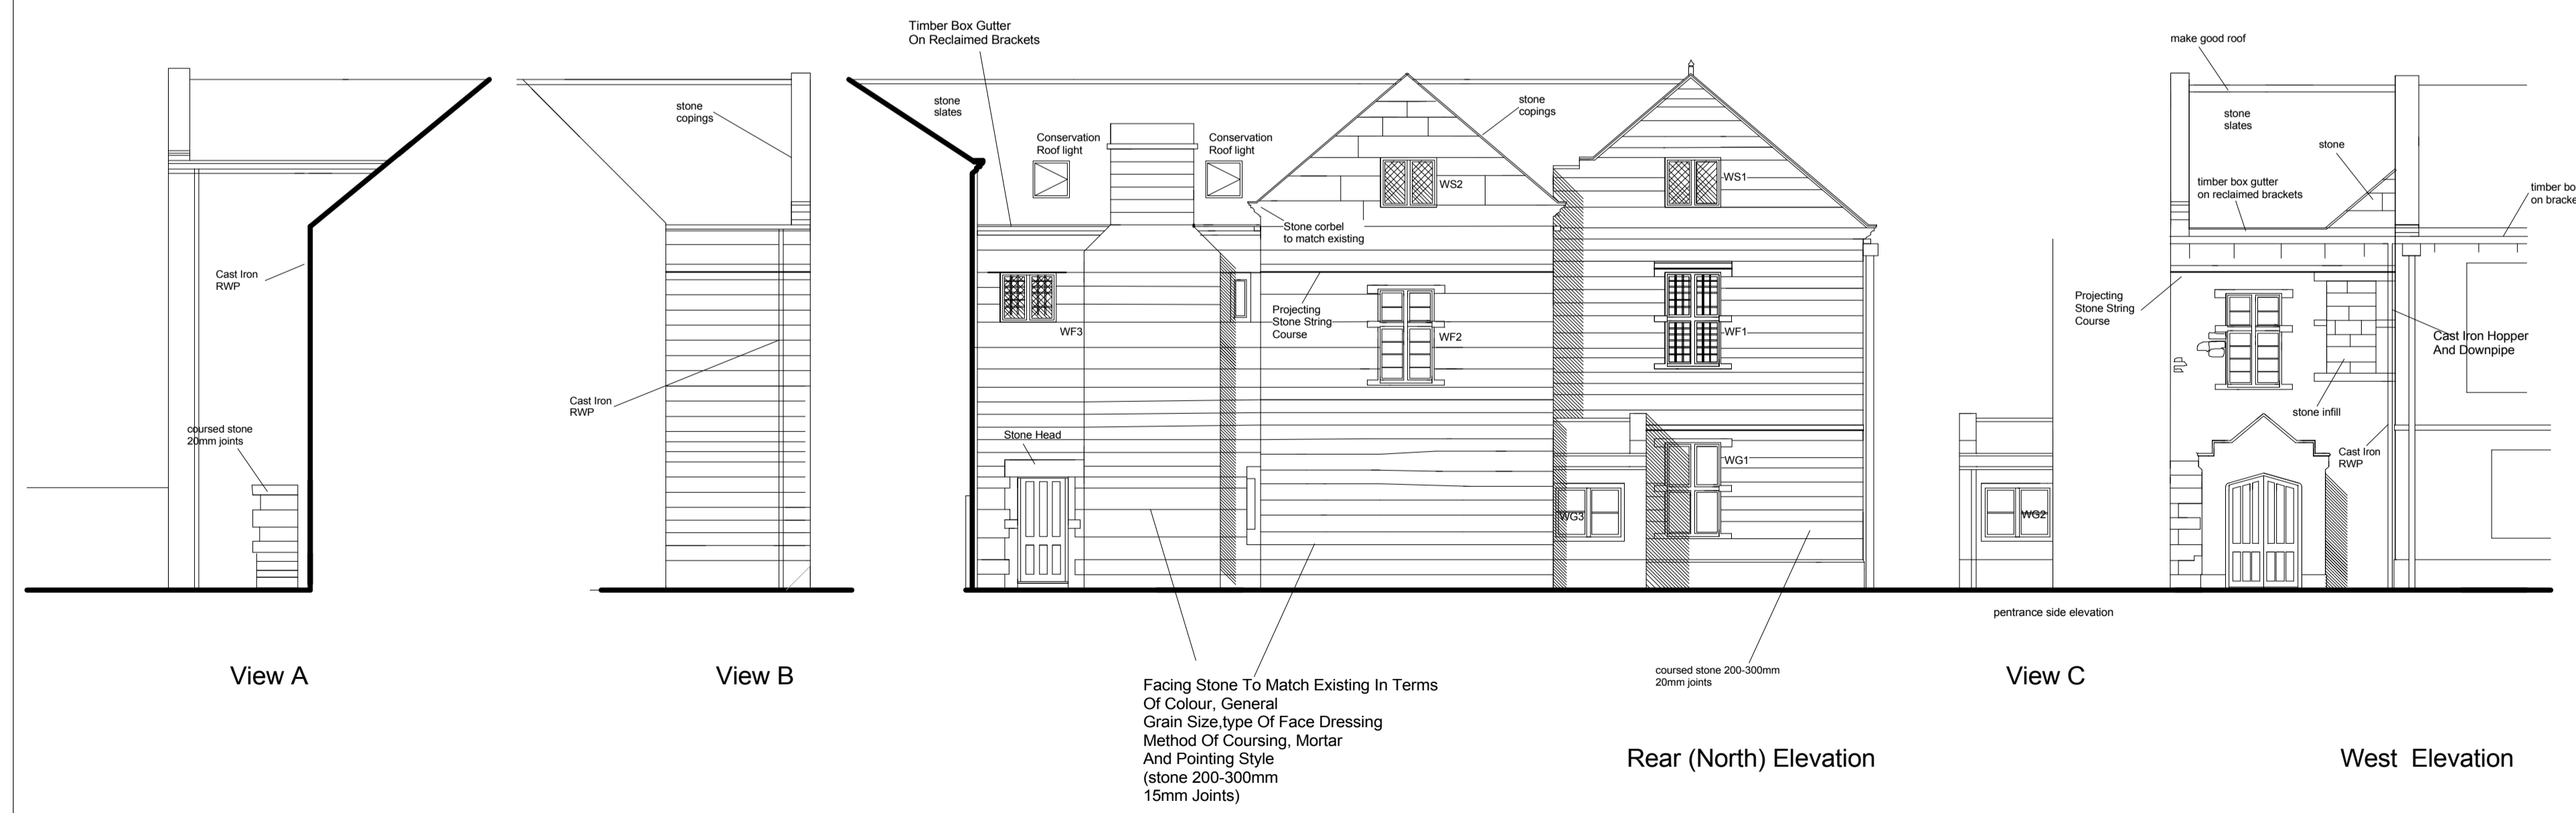

Rear (North) Elevation

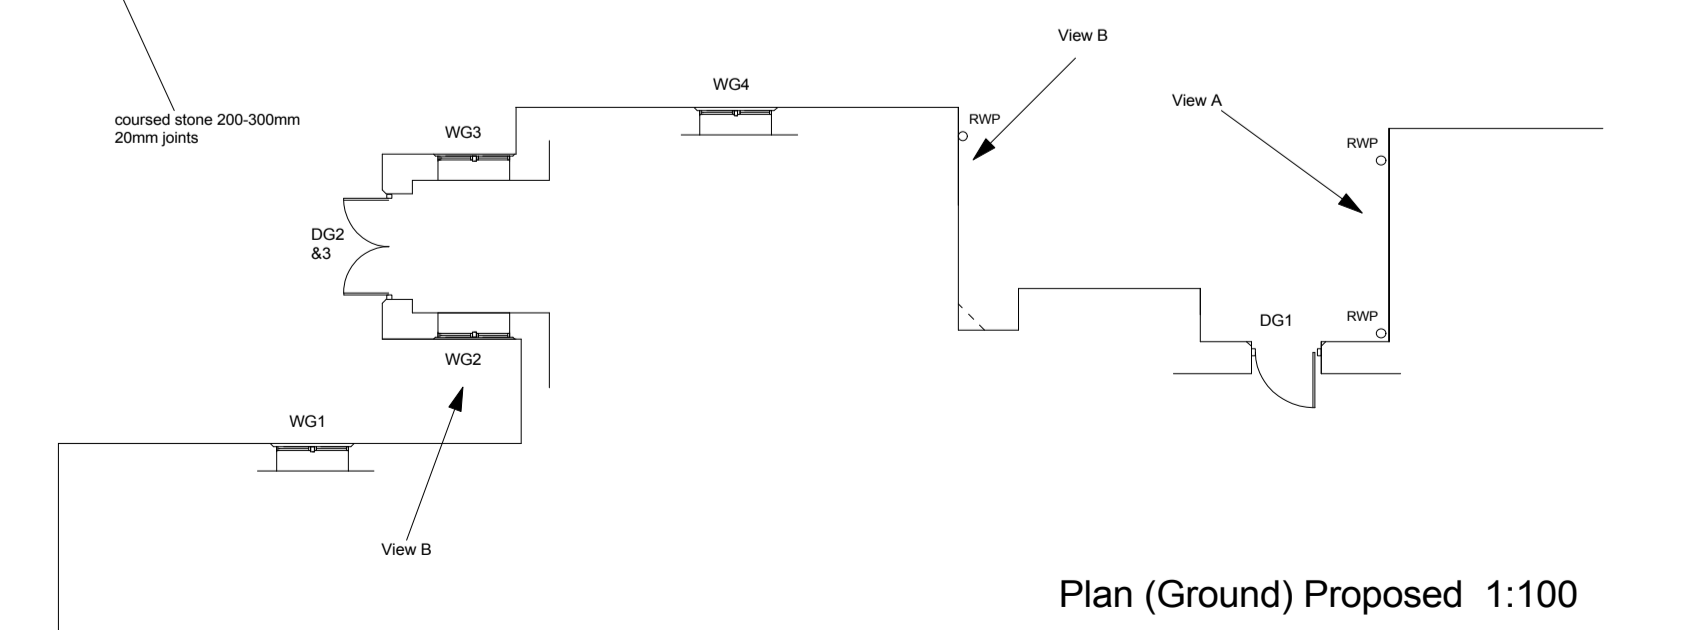

Plan (Ground) Proposed 1:100

NO DIMENSIONS TO BE SCALED FROM THIS DRAWING WHICH IS THE PROPERTY OF THE COMPANY. IT IS NOT TO BE USED OR DISCLOSED IN ANY WAY EXCEPT AS AUTHORISED BY THE COMPANY. CLIENT IS RESPONSIBLE FOR PROVIDING ARCHITECT WITH CORRECT SITE BOUNDARY/OWNERSHIP DEFINITIONS AND ANY COVENANTS OR EASEMENTS RELATING TO THE SITE. ARCHITECT WILL ASSUME SITE BOUNDARIES AS CLEARLY DEFINED, UNLESS OTHERWISE INFORMED BY CLIENT. NO WORK TO BE CARRIED OUT WITHOUT PLANNING PERMISSION AND UNTIL A BUILDING REGULATIONS APPLICATION HAS BEEN SUBMITTED. ANY WORK CARRIED OUT BEFORE BUILDING REGULATIONS APPROVAL HAS BEEN GRANTED WILL BE STRICTLY AT CLIENT'S OWN RISK. ANY BUILDING WORKS WITHIN 3M OF A NEIGHBOURING HOME'S FOUNDATIONS MAY REQUIRE YOU TO NOTIFY THE OWNER OF THAT PROPERTY OF YOUR INTENTIONS AT LEAST ONE MONTH BEFORE YOU START WORK. WORK TO AN EXISTING PARTY WALL REQUIRES YOU TO GIVE AT LEAST TWO MONTHS NOTICE OF YOUR INTENTIONS. IF CONSENT TO CARRY OUT WORK CANNOT BE REACHED PROCEDURES DEALING WITH AN DISPUTE SHOULD BE FOLLOWED (THE PARTY WALL ACT 1996).