



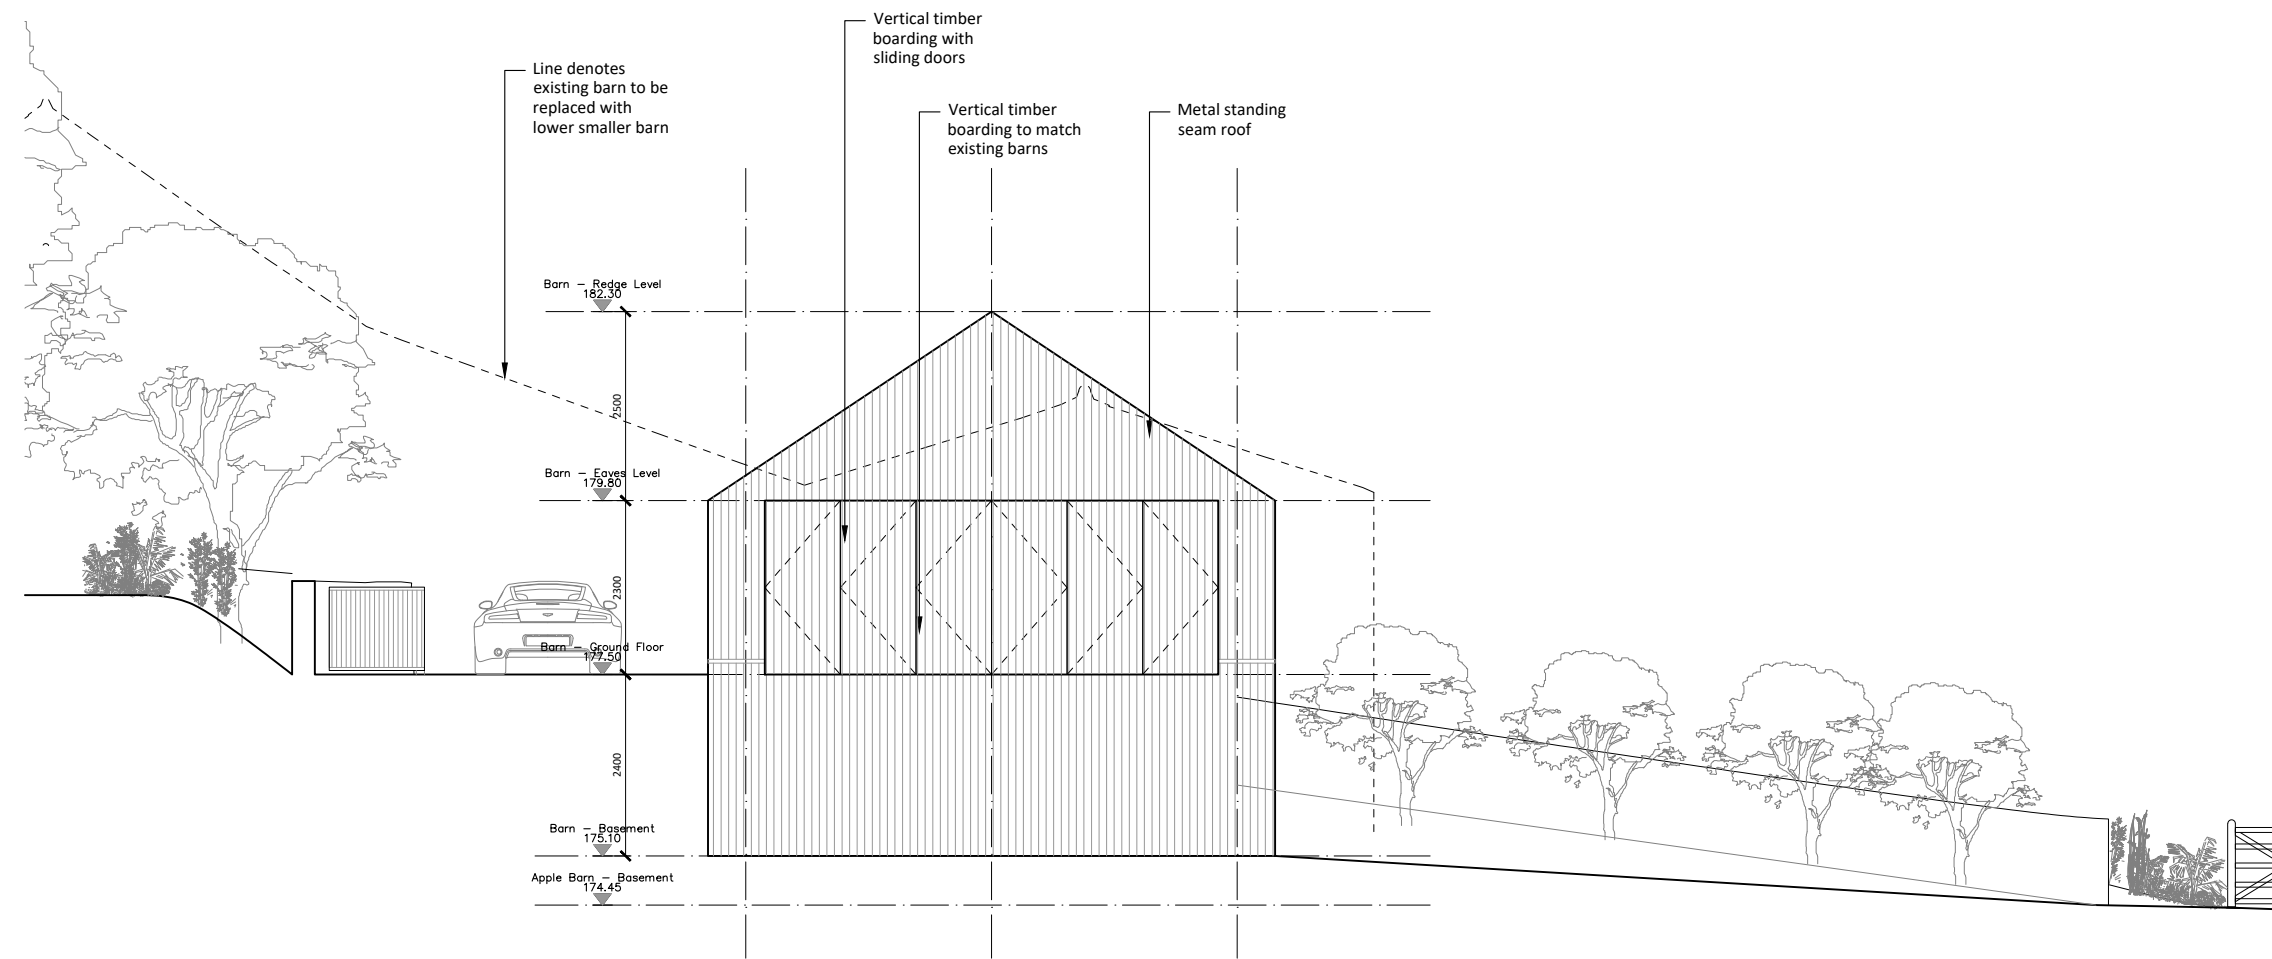


Proposed Elevation: Elevation A
Scale: 1:200

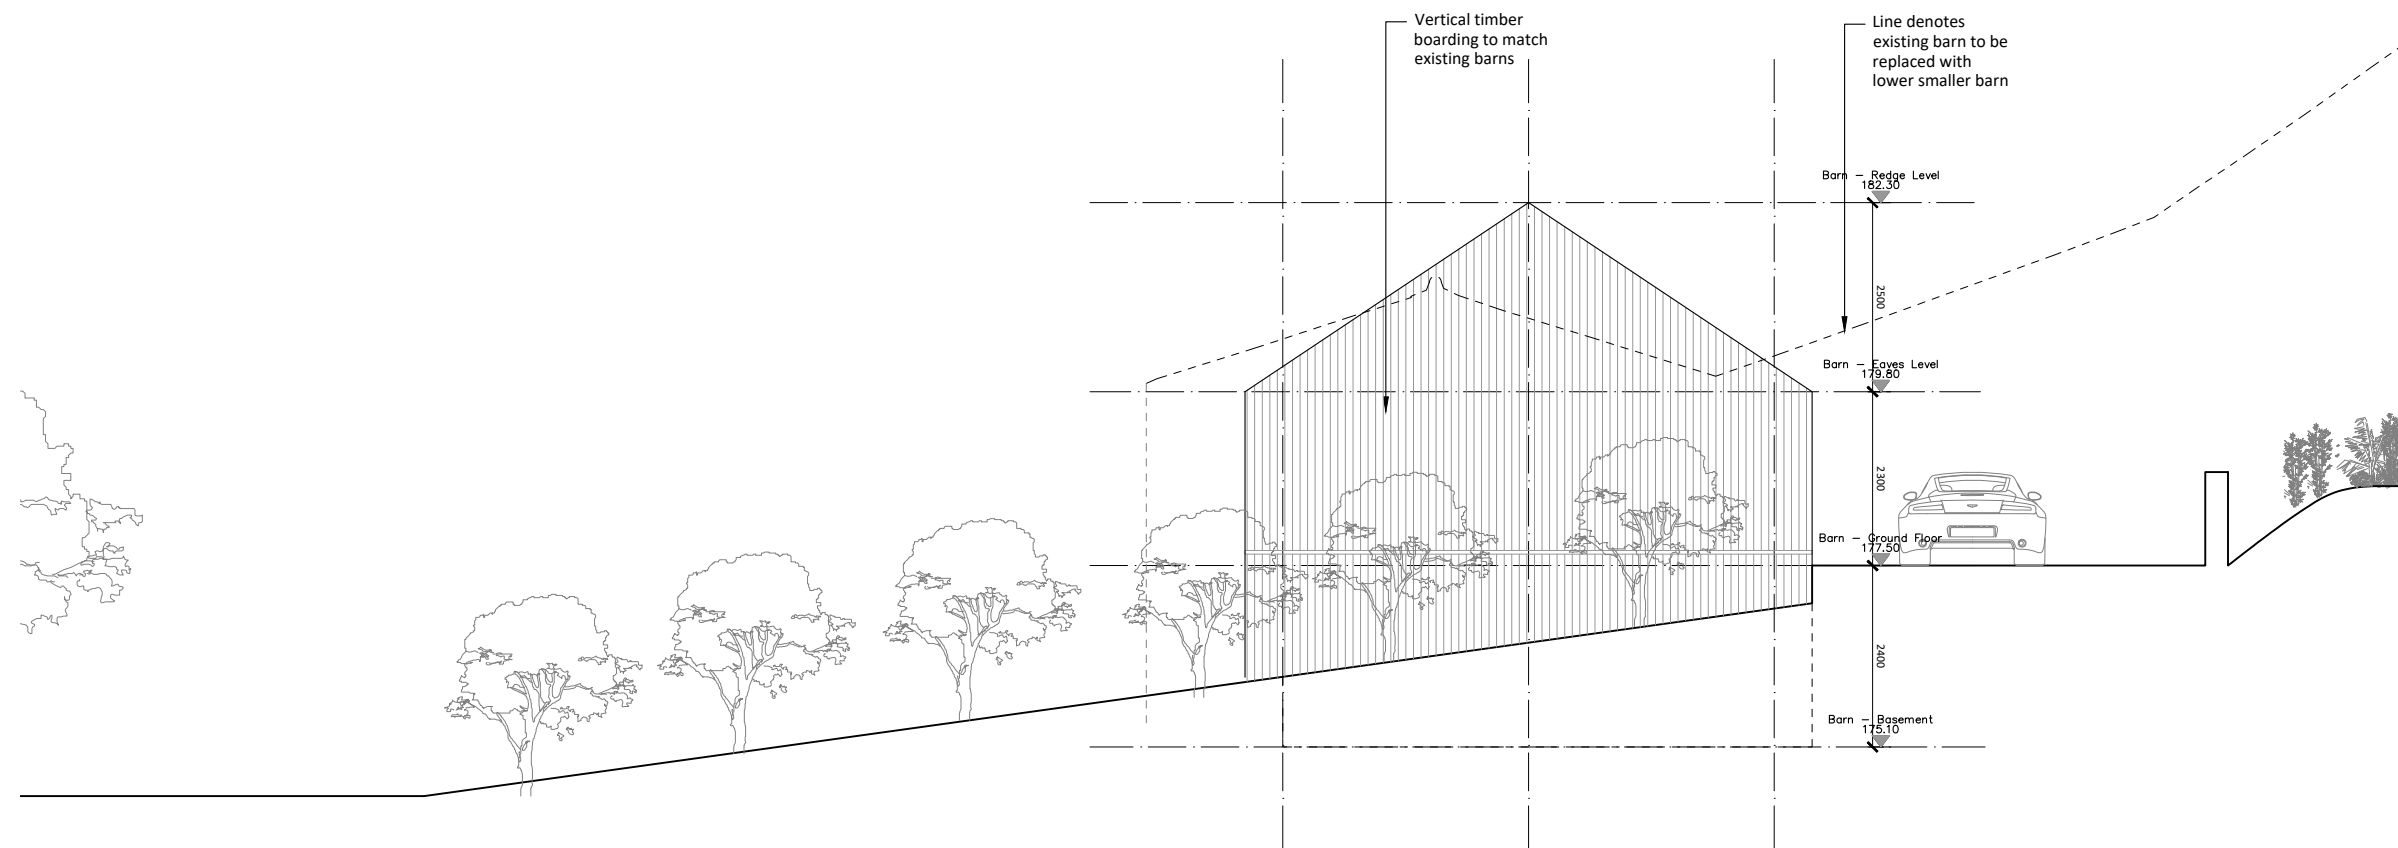


Proposed Elevation: Elevation B
Scale: 1:200




Proposed Elevation: Elevation C
Scale: 1:200

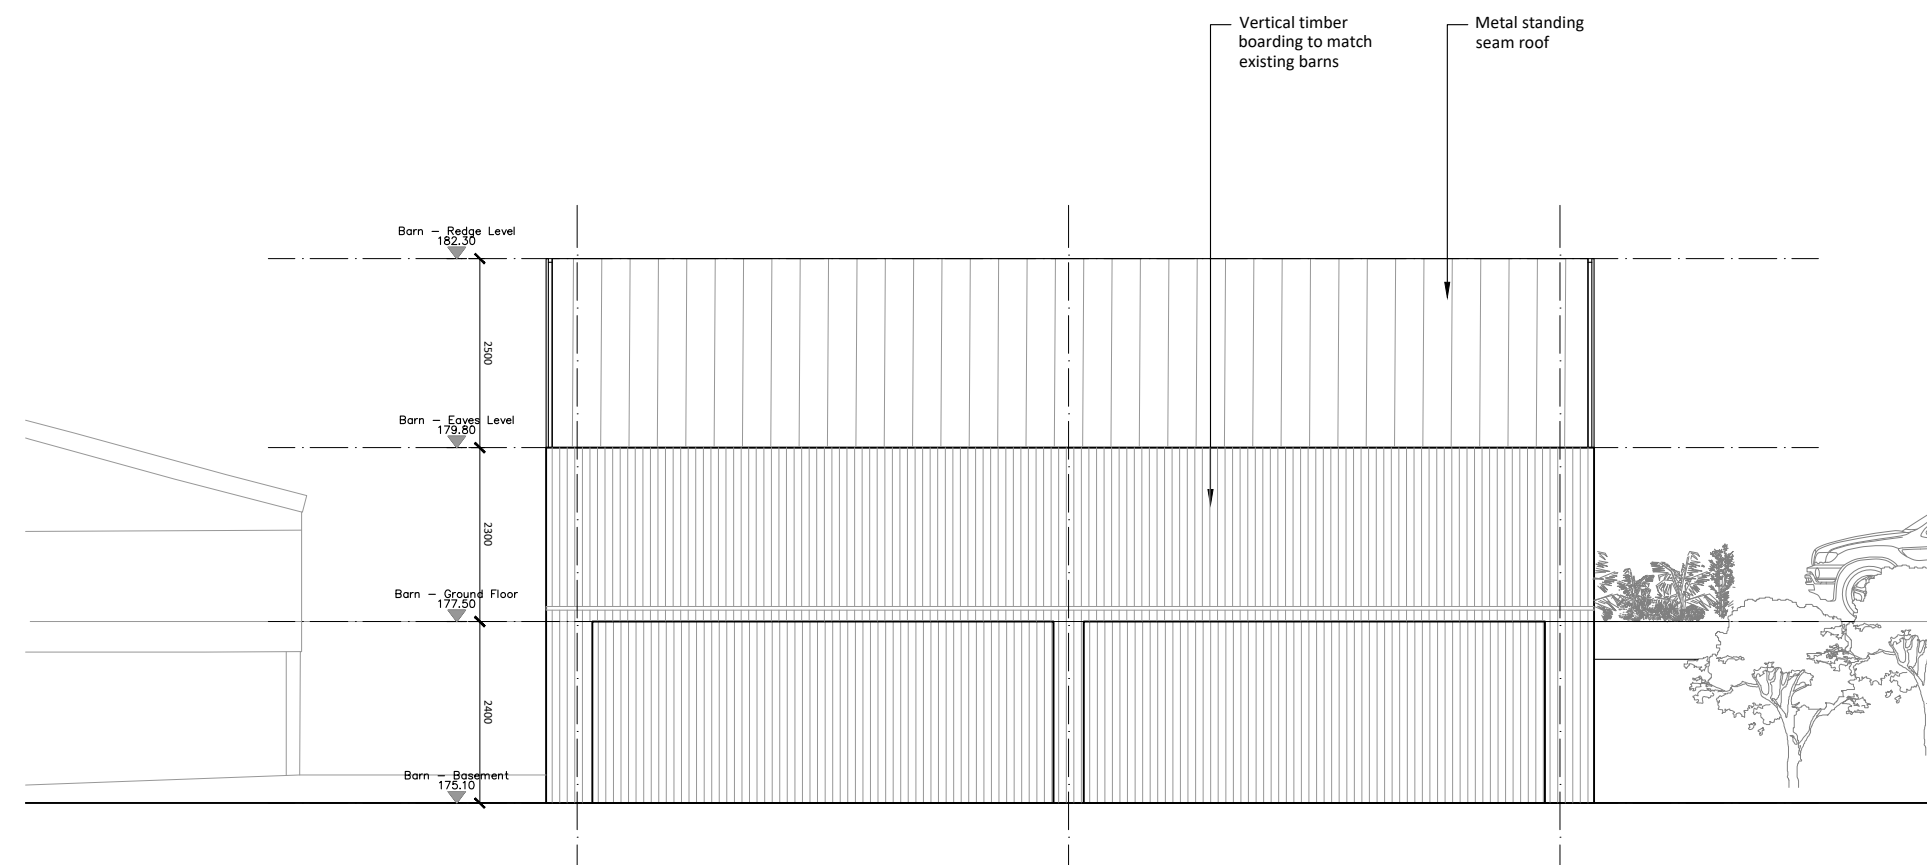

Proposed Elevation: Elevation D
Scale: 1:200

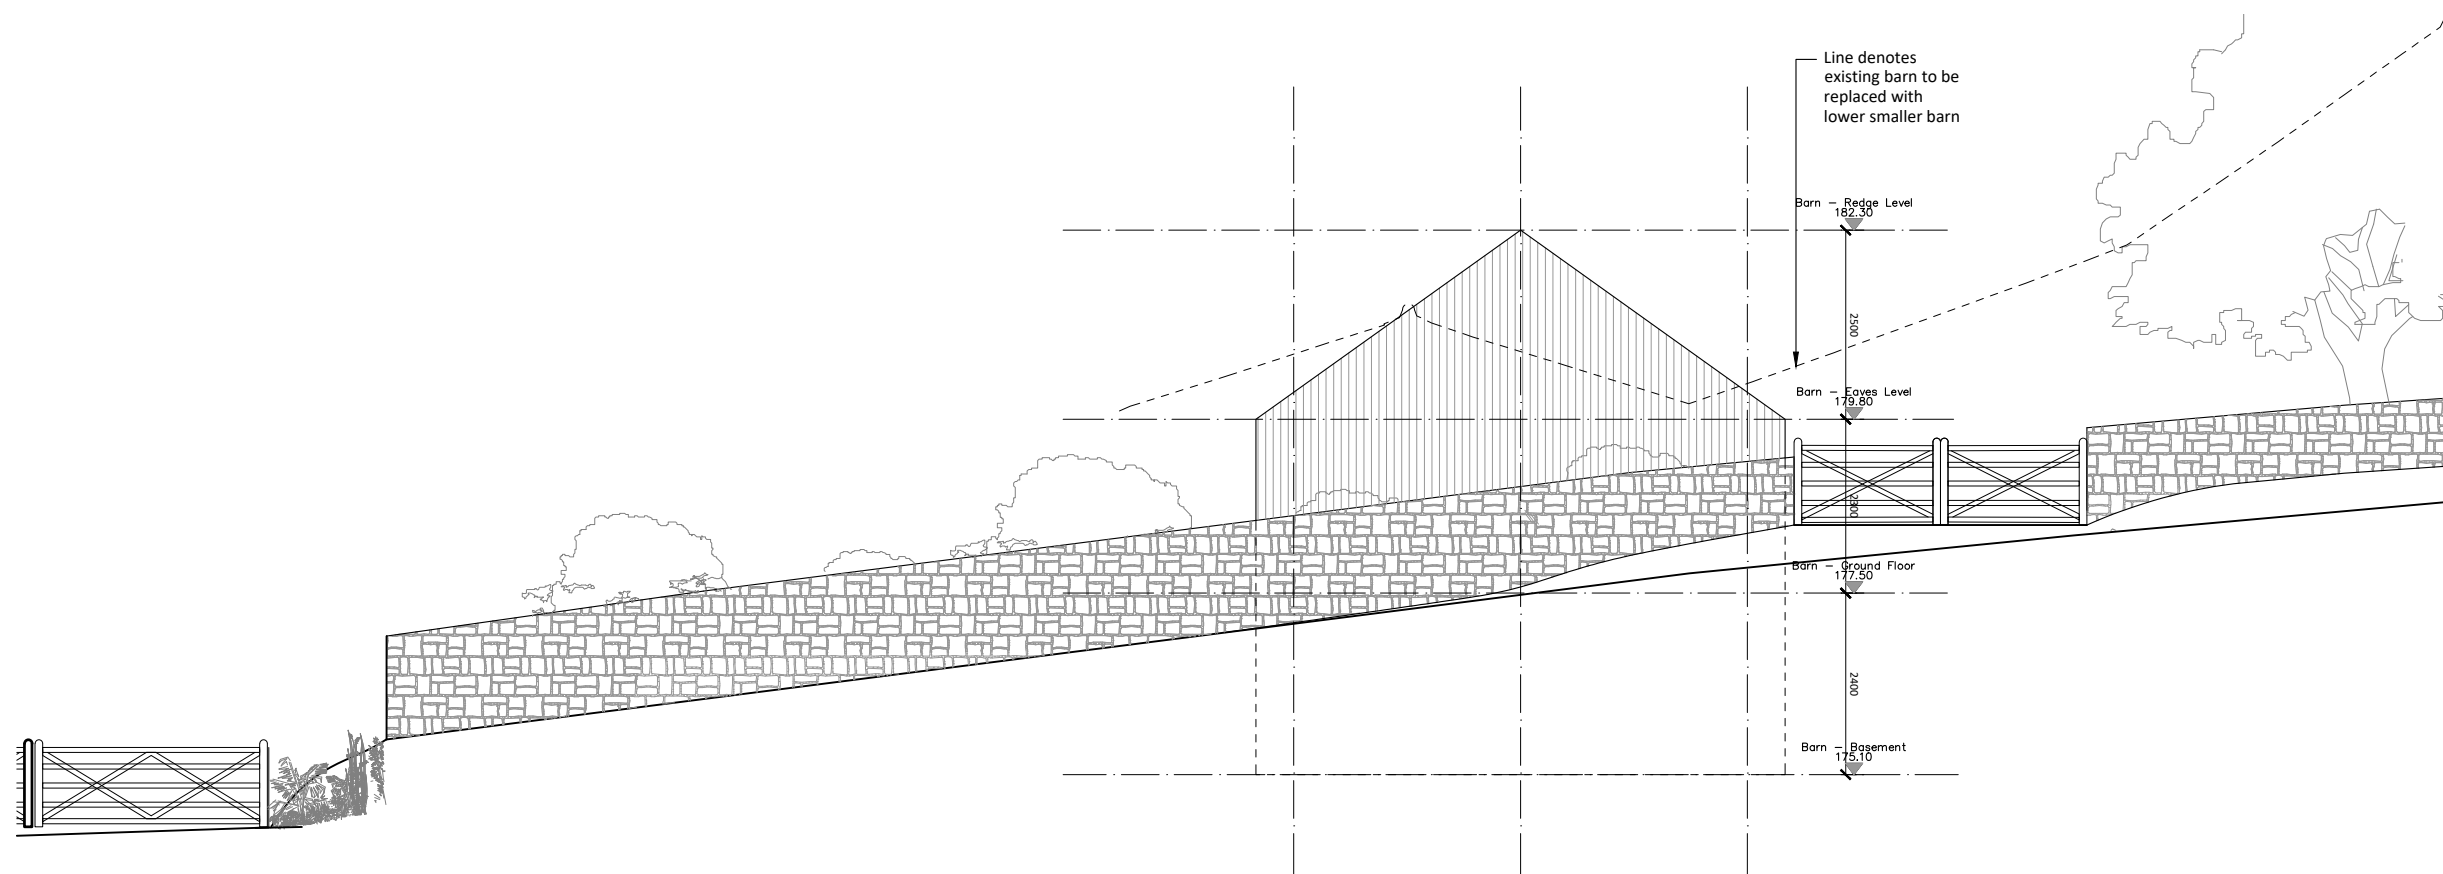

Proposed Elevation: Elevation E
Scale: 1:200

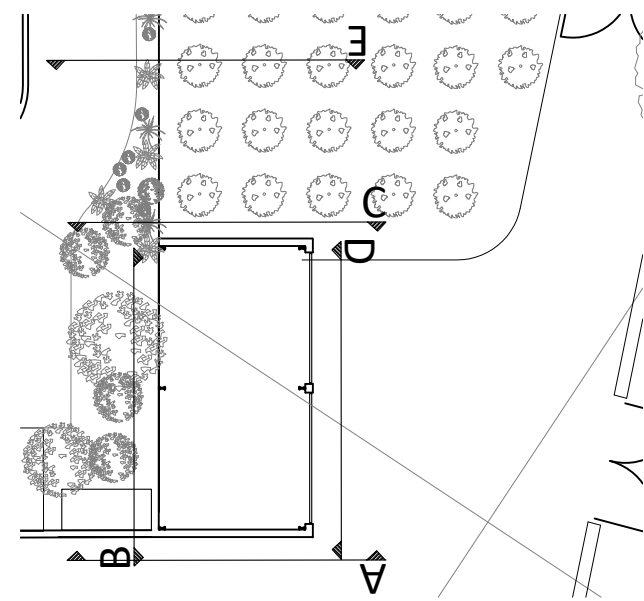

Barn

1:100@A1

Lower Eastfield Farmstead
Coyle Limited

PL(02)100